
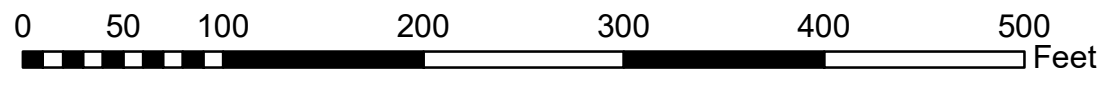


- Lot Lines
- Block Lines
- Railroad Track
- ROW Subsections
- City Limits
- Use License
- Utility, Access, or Garbage Service Easement
- Utility Equipment Easement
- Stormwater Line Easement
- Drainage Easement
- Street Dedication Deed
- Alley Dedication Deed
- Park Dedication Deed
- Property Acquisition Deed
- Property Divestiture Deed
- Right-of-Way Easement
- Plat Dedicated Right-of-Way
- Railroad Deed or Spur Easement
- State Deed or Right-of-Way Easement
- Closed/Abandoned by Ordinance
- Neighboring Map Number

- NOTES:
- All radii are 15' unless otherwise noted.
  - See plat files for curve data and misc. dimensions not shown for clarity.
  - Abbreviations:
- |                                                    |                                                       |
|----------------------------------------------------|-------------------------------------------------------|
| AC - Closed Alley                                  | OPE - Overhead Power Line Easement                    |
| ACE - Access/Public Access Easement                | OPSP - Open Space Easement                            |
| ADD - Alley Dedication Deed                        | ORD - Ordinance                                       |
| AUL - Alley Use License                            | PAE - Pedestrian Access Easement                      |
| BSE - Bus Shelter Easement                         | PDD - Park Dedication Deed                            |
| CAE - Closed Access Easement                       | PEL - Pedestal Easement                               |
| CDE - Closed Drainage Easement                     | PETE - Petroleum/Oil Line Easement                    |
| CEE - Communications Equipment Easement            | PPP - Primary Flexibility Point Easement              |
| CGE - Closed Garbage Service Easement              | PUD - Public Use Dedication Easement                  |
| CRAE - Cross Access Easement                       | QCD - Quit Claim Deed                                 |
| CUE - Closed Utility Easement                      | REL - Release                                         |
| DD - Dedication Deed                               | RES - Resolution                                      |
| DRE - Dumpster Privilege Easement                  | ROE - Release of Easement                             |
| DRD - Drainage Ditch Easement                      | RPZ - Runway Protection Zone Easement                 |
| DRE - Drainage Easement                            | RSD - Railroad Deed                                   |
| DUE - Drainage & Underground Utility Easement      | RSV - Railroad Spur Easement                          |
| DWOW - Deed Without Warranty                       | SAI - Service Area Interface Easement                 |
| EDE - Emission Disposal Building                   | SBE - Substitution Easement                           |
| ESMT - Easement (Unspecified)                      | SC - Closed Street                                    |
| EUL - Easement Use License                         | SDD - Street Dedication Deed                          |
| EVAE - Emergency Vehicle Access Easement           | SEE - Sealing Enclosure Easement                      |
| EXCH - Exchange Deed                               | SEW - Sewer Easement                                  |
| FE - Fence Easement                                | SLS - Salt Water Line Easement                        |
| FHE - Fire Hydrant Easement                        | SSE - Sanitary Sewer Easement                         |
| FPE - Fire Line/Protection Easement                | SUL - Street Use License                              |
| FSUVE - Fence Setback and Utility Working Easement | SWE - Underground Stormwater Line Easement            |
| GO - GR Deed                                       | SWS - Stormwater Storage Easement                     |
| GFE - Gas Facilities Easement                      | TAC - Telephone Apparatus Cabinet Easement            |
| GSE - Garbage Service/Collection Easement          | TPE - Transformer Pad Easement                        |
| GTE - Gas Meter and Telephone Pedestal Easement    | UCE - Underground Communications Line Easement        |
| GWE - Guy Wire Easement                            | UEE - Underground Electric Line Easement              |
| IEE - Ingress-Egress Easement                      | UGE - Underground Gas Line Easement                   |
| JBE - Junction Box Easement                        | UGSE - Underground Street Light Cable Easement        |
| JUD - Judgment/Agreed Judgment                     | UUE - Underground Utility Easement                    |
| LNSE - Landscape Easement                          | UUE - Underground Utility, Pedestal, & Meter Easement |
| LSE - Lift Station Easement                        | UVE - Underground Vault Easement                      |
| LLL - Land Use License                             | UWE - Underground Water Line Easement                 |
| MAE - Maintenance Access Easement                  | UWSE - Underground Water & Sewer Line Easement        |
| MHE - Manhole Easement                             | VAC - Vacated Plat                                    |
| MWP - Monitor Well Permit                          | WD - Warranty Deed                                    |
| NAME - Street Name Change                          | WELL - Well Easement                                  |
| OCCE - Overhead Communications Line Easement       | WWE - Underground Waste Water Line Easement           |
| OHE - Overhang Easement                            |                                                       |

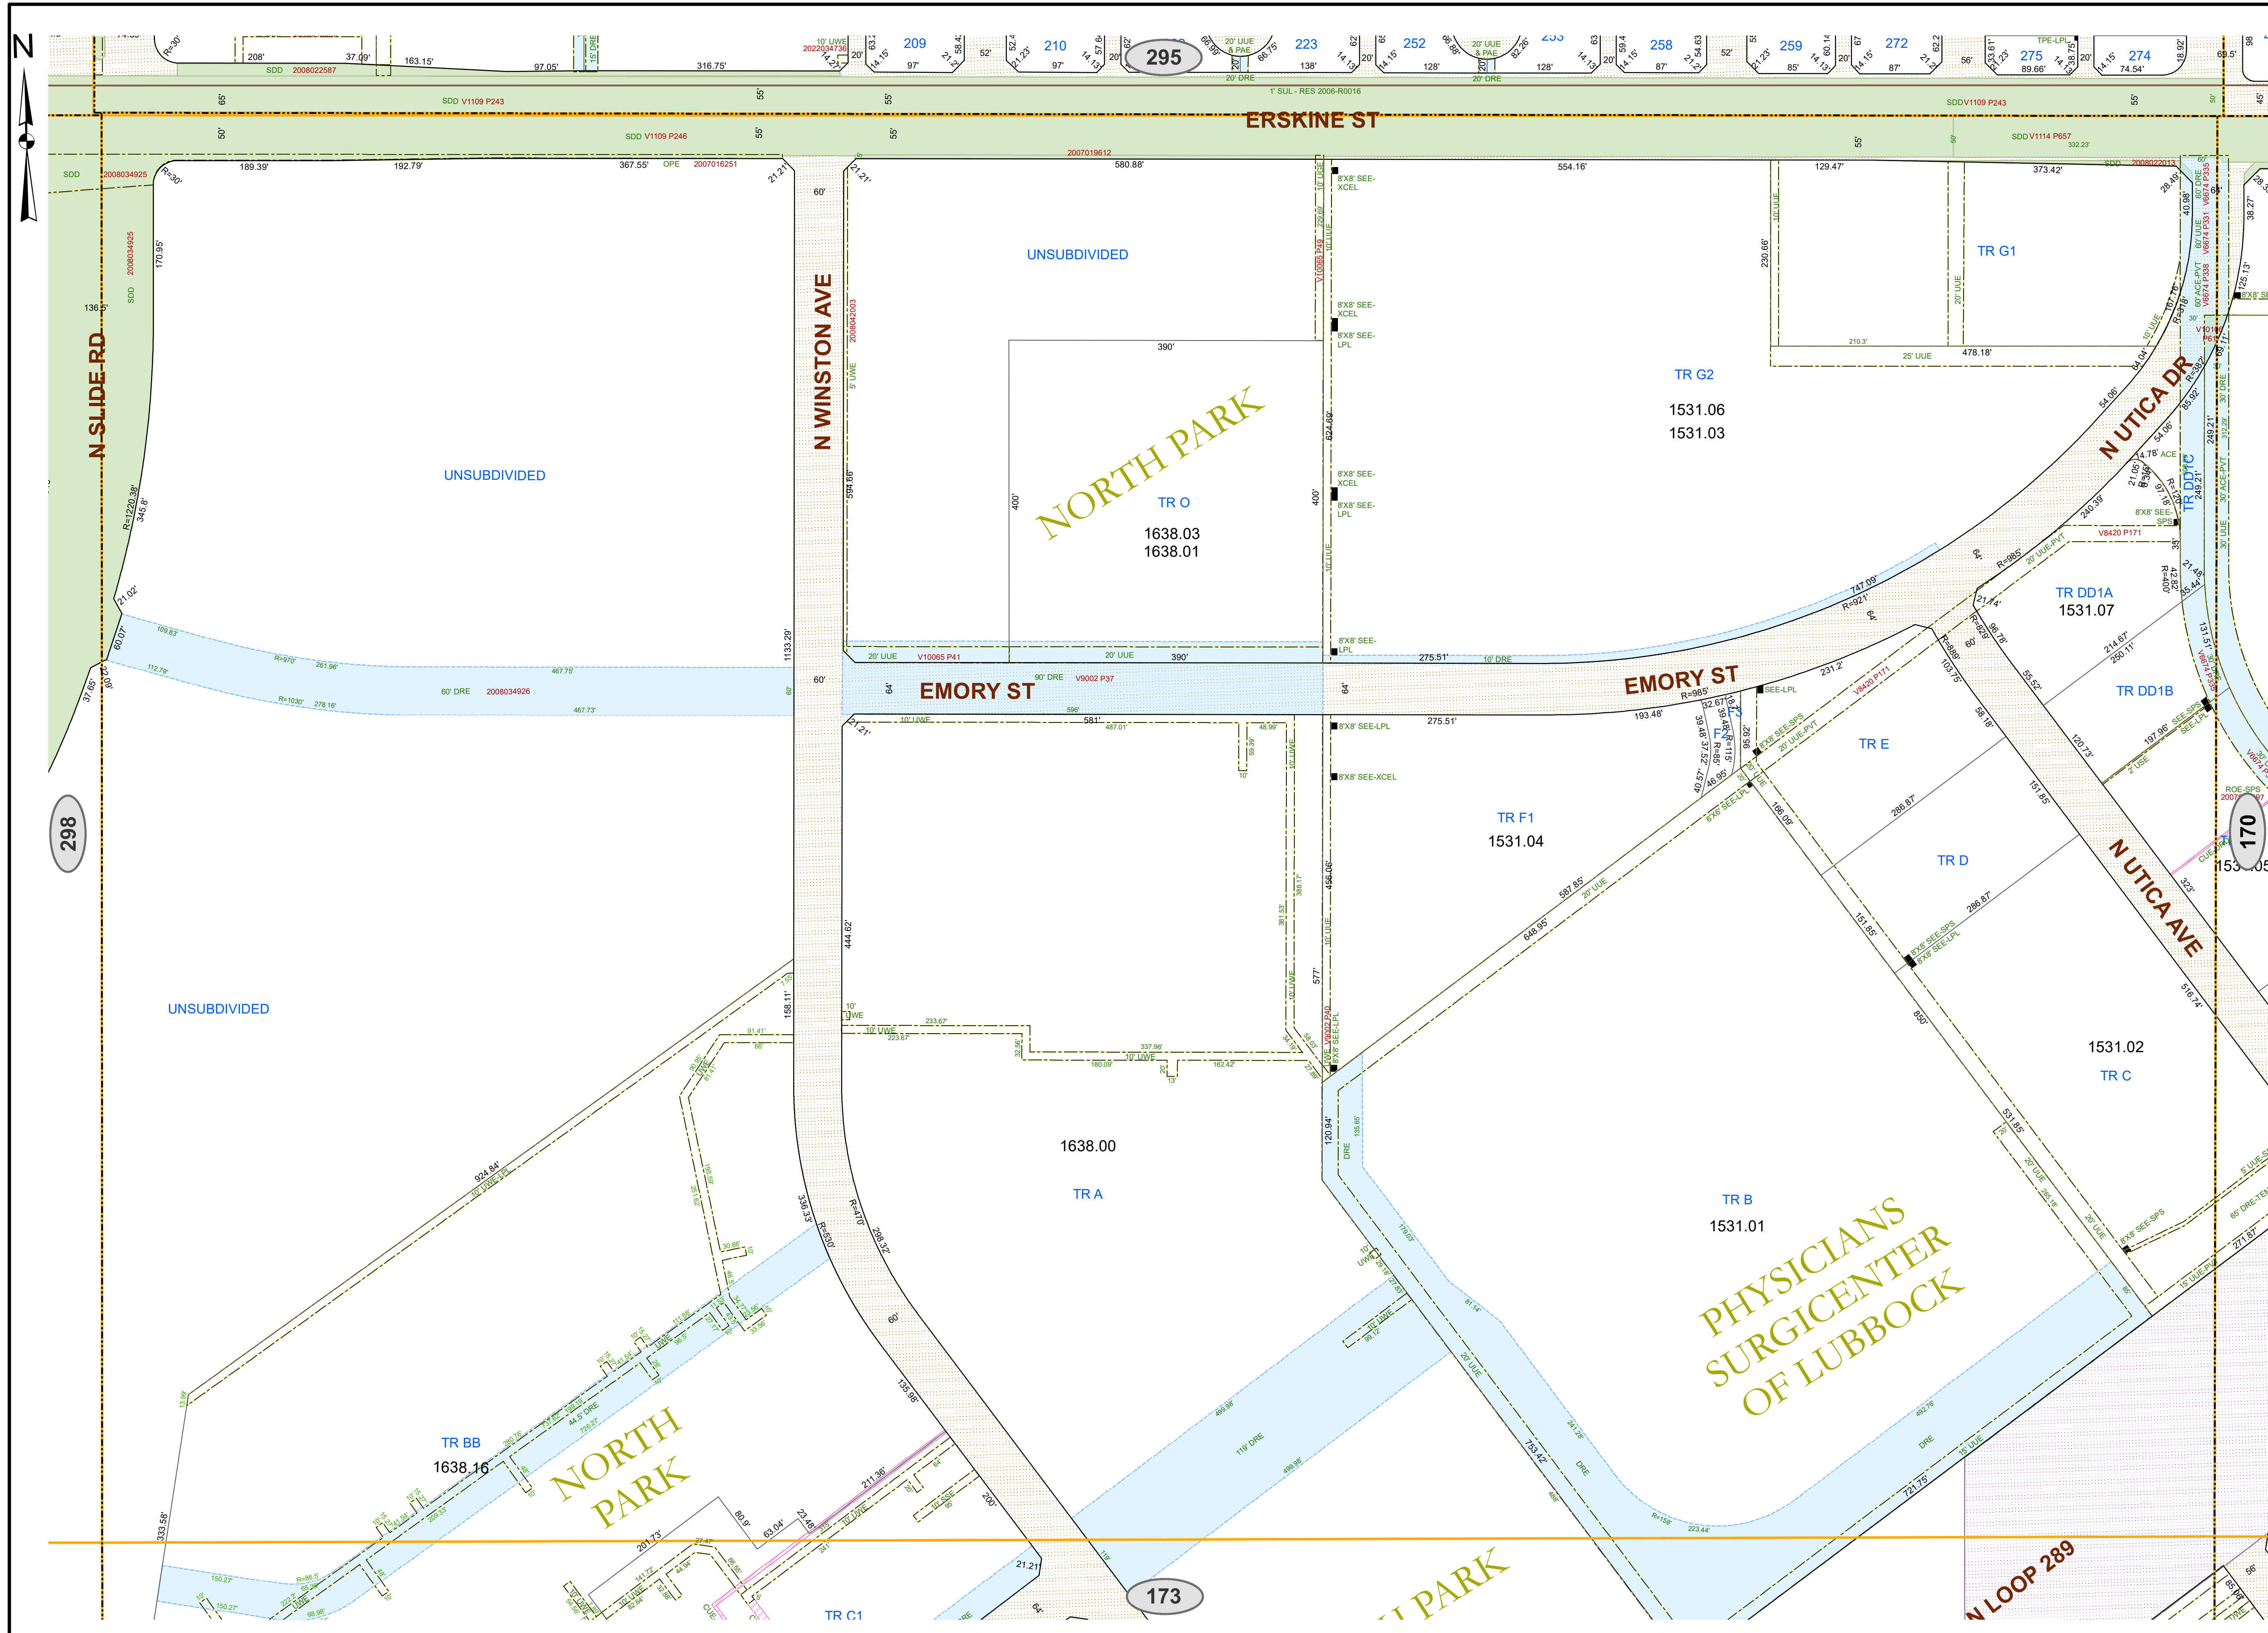

PLEASE VERIFY ALL DIMENSIONS AND RIGHT OF WAY INFORMATION WITH OFFICIAL PLATS AND SEPARATE INSTRUMENT DOCUMENTS.

As required by SECTION 1, CHAPTER 2051, SUBCHAPTER D, GEOSPATIAL DATA PRODUCTS of the Government Code, the City of Lubbock hereby provides notice that the data on this map was created by the City of Lubbock. Any data that appears to represent property boundaries is for informational purposes and may not have been prepared or be suitable for legal, engineering, or surveying purposes. It does not represent an on-the-ground survey and represents only the approximate relative location of property boundaries.

Public Works Engineering  
 P O Box 2000  
 1625 13th Street  
 Lubbock, TX 79457

City of Lubbock  
 TEXAS

Reference Scale: 1:1,200  
 Date: 4/14/2025

Base Map 20  
 Block-Section A-22

**ROW**  
SECTIONAL MAP

**169**