


- Lot Lines
- Block Lines
- Railroad Track
- ROW Subsections
- City Limits
- Use License
- Utility, Access, or Garbage Service Easement
- Utility Equipment Easement
- Stormwater Line Easement
- Drainage Easement
- Street Dedication Deed
- Alley Dedication Deed
- Park Dedication Deed
- Property Acquisition Deed
- Property Divestiture Deed
- Right-of-Way Easement
- Plat Dedicated Right-of-Way
- Railroad Deed or Spur Easement
- State Deed or Right-of-Way Easement
- Closed/Abandoned by Ordinance
- Neighboring Map Number

- NOTES:
- All radii are 15' unless otherwise noted.
 - See plat files for curve data and misc. dimensions not shown for clarity.
 - Abbreviations:
- | | |
|--|---|
| AC - Closed Alley | OPE - Overhead Power Line Easement |
| ACE - Access/Easement | OPSP - Open Space Easement |
| ADD - Alley Dedication Deed | ORD - Ordinance |
| ALE - Alley Use License | PAE - Pedestrian Access Easement |
| BSE - Bus Shelter Easement | PDD - Park Dedication Deed |
| CAE - Closed Access Easement | PEE - Pedestal Easement |
| CDE - Closed Drainage Easement | PETE - Petroleum Oil Line Easement |
| CCE - Communications Equipment Easement | PPP - Primary Flexibility Point Easement |
| COE - Closed Garbage Service Easement | PUD - Public Use Dedication Easement |
| CRAE - Crisis Access Easement | QCD - Quit Claim Deed |
| CUE - Closed Utility Easement | REL - Release |
| DRE - Dumpster Pile Easement | RES - Resolution |
| DRD - Drainage Ditch Easement | RIE - Release of Easement |
| DUE - Drainage Easement | ROW - Right of Way Easement |
| DUE & Underground Utility Easement | RPP - Runway Protection Zone Easement |
| DWOW - Deed Without Warranty | RSE - Railroad Spur Easement |
| EDE - Emission Disposal Building Easement | RSV - Service Area Interface Easement |
| ESMT - Easement (Unspecified) | SAI - Service Area Interface Easement |
| EUL - Easement Use License | SC - Closed Street |
| EVAE - Emergency Vehicle Access Easement | SEC - Street Dedication Deed |
| EXCH - Exchange Deed | SEE - Sealing Enclosure Easement |
| FE - Fence Easement | SLP - Skips Easement |
| FHE - Fire Hydrant Easement | SLS - Salt Water Line Easement |
| FLE - Fire Line/Utility Easement | SSE - Sanitary Sewer Easement |
| FSUVE - Fence Setback and Utility Working Easement | SUL - Street Use License |
| GE - Gas Easement | SWE - Underground Stormwater Line Easement |
| GFE - Gas Facilities Easement | SWS - Stormwater Storage Easement |
| GSE - Gas Service/Collection Line Easement | TAC - Telephone Apparatus Cabinet |
| GTE - Gas Meter and Telephone Pedestal Easement | TPE - Transformer Pad Easement |
| GWE - Guy Wire Easement | UE - Utility Easement |
| IGEE - Ingress-Egress Easement | UEE - Underground Electric Line Easement |
| JBE - Junction Box Easement | UGE - Underground Gas Line Easement |
| JUD - Judgment/Agreed Judgment | ULS - Underground Street Light Cable Easement |
| LESE - Land Use Easement | UUE - Underground Utility, Pedestal, & Meter Easement |
| LLE - Land Use License | UWE - Underground Utility, Pedestal, & Meter Easement |
| MAL - Maintenance Access Easement | UWL - Underground Water Line Easement |
| MHE - Manhole Easement | UWSE - Underground Water & Sewer Line Easement |
| MWP - Monitor Well Permit | VAC - Vacated Plat |
| NAME - Street Name Change | WDE - Warranty Deed |
| OCCE - Overhead Communications Line Easement | WELL - Well Easement |
| OHE - Overhang Easement | WWL - Underground Waste Water Line Easement |

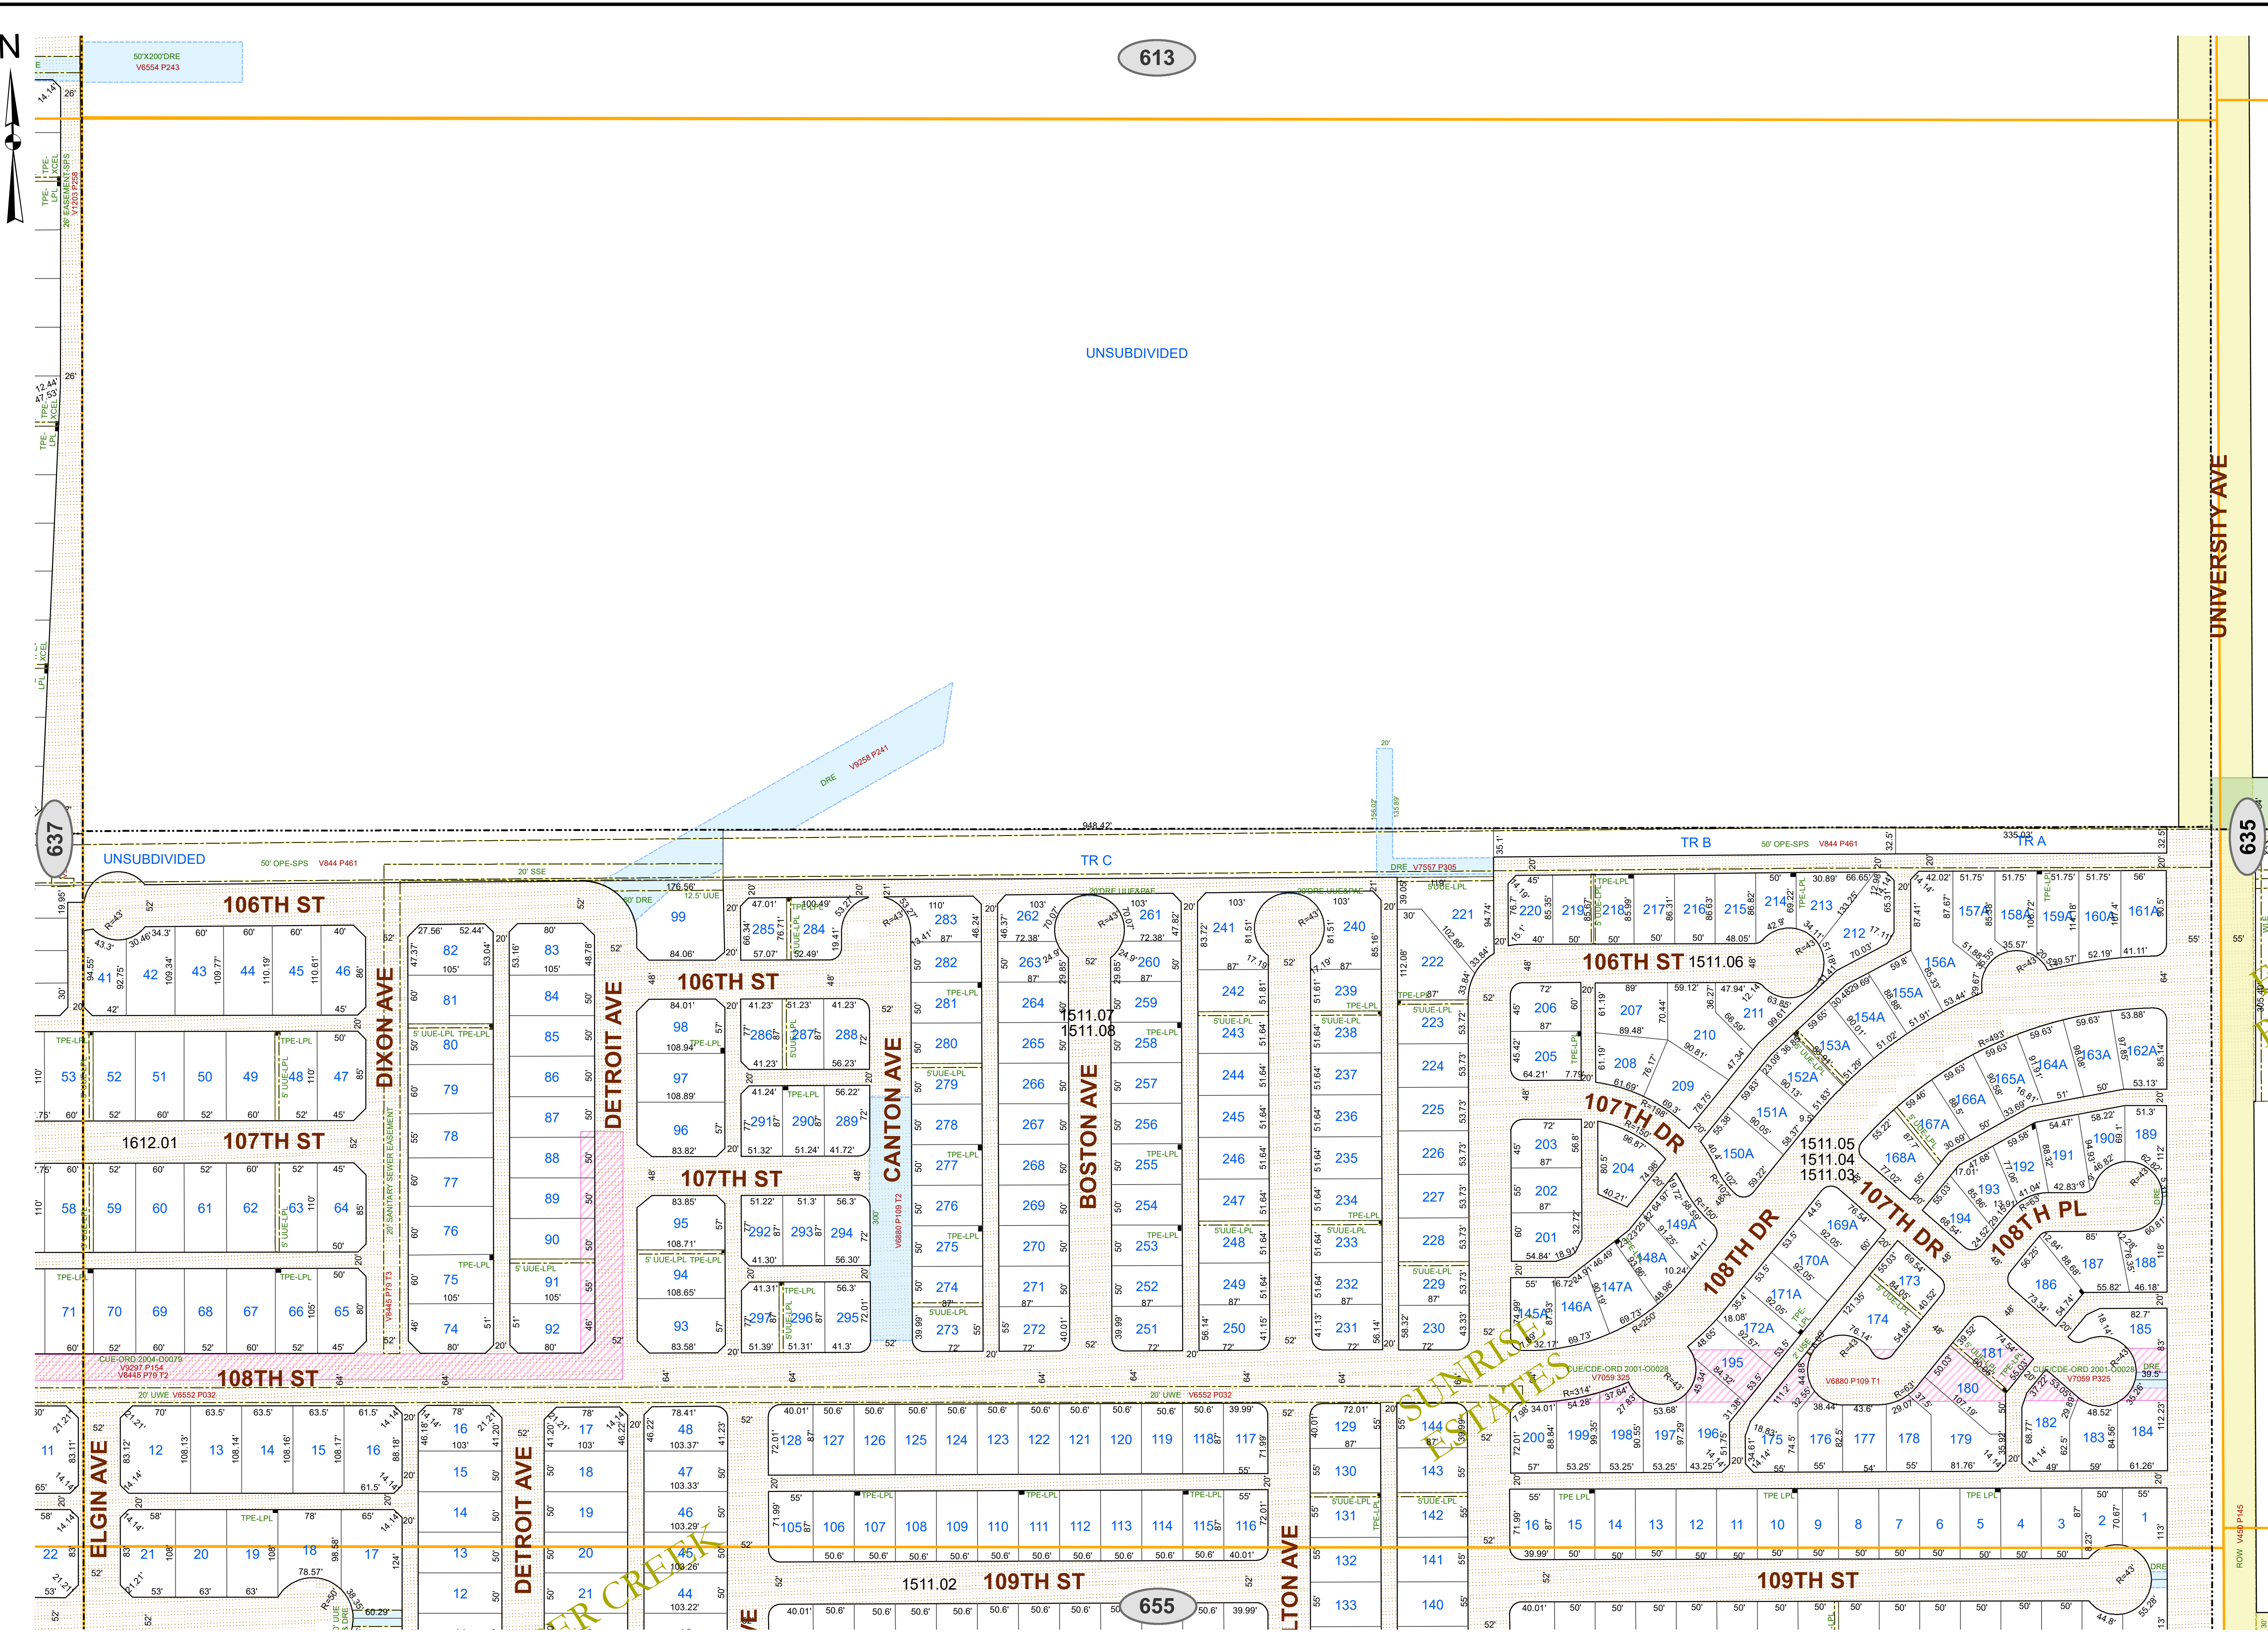

PLEASE VERIFY ALL DIMENSIONS AND RIGHT OF WAY INFORMATION WITH OFFICIAL PLATS AND SEPARATE INSTRUMENT DOCUMENTS.

As required by SECTION 1, CHAPTER 2051, SUBCHAPTER D, GEOSPATIAL DATA PRODUCTS of the Government Code, the City of Lubbock hereby provides notice that the data on this map was created by the City of Lubbock. Any data that appears to represent property boundaries is for informational purposes and may not have been prepared or be suitable for legal, engineering, or surveying purposes. It does not represent an on-the-ground survey and represents only the approximate relative location of property boundaries.

Public Works Engineering
 P O Box 2000
 1625 13th Street
 Lubbock, TX 79457

City of Lubbock
 TEXAS

Reference Scale: 1:1,200
 Date: 4/14/2025

Base Map 139
 Block-Section E2-20

ROW SECTIONAL MAP 636