




1296

30 SSE 201903388

1449


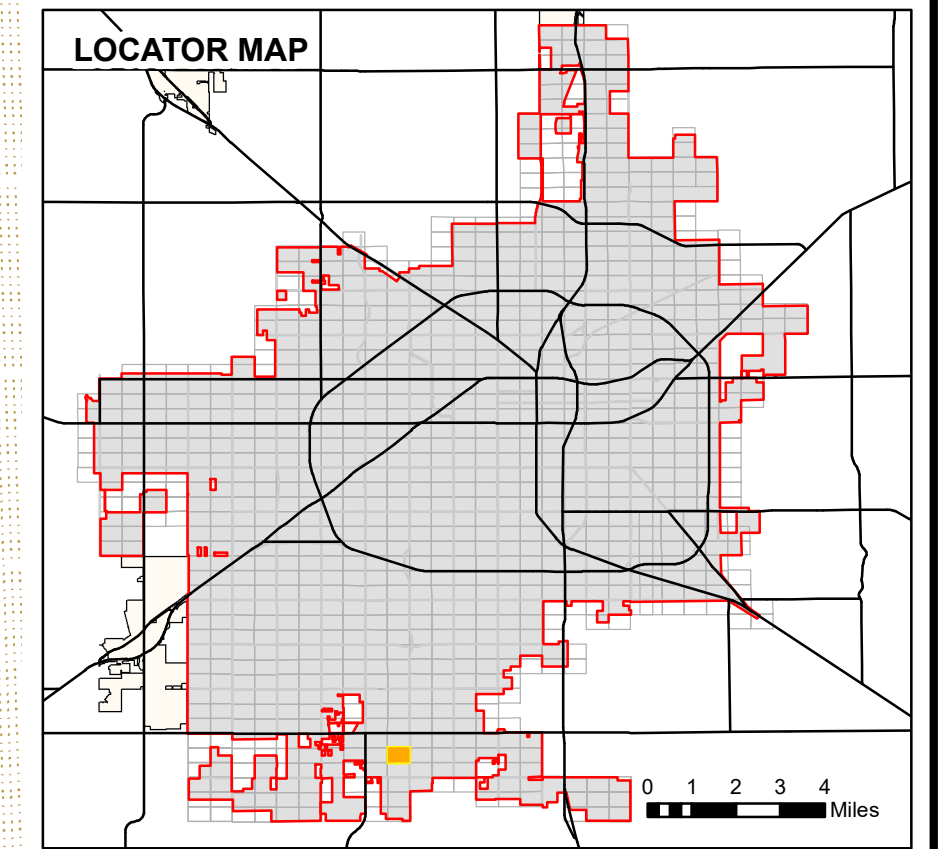


- LOCATOR MAP**
- Lot Lines
 - Block Lines
 - Railroad Track
 - ROW Subsections
 - City Limits
 - Use License
 - Utility, Access, or Garbage Service Easement
 - Utility Equipment Easement
 - Stormwater Line Easement
 - Drainage Easement
 - Street Dedication Deed
 - Alley Dedication Deed
 - Park Dedication Deed
 - Property Acquisition Deed
 - Property Divestiture Deed
 - Right-of-Way Easement
 - Plat Dedicated Right-of-Way
 - Railroad Deed or Spur Easement
 - State Deed or Right-of-Way Easement
 - Closed/Abandoned by Ordinance
 - Neighboring Map Number

NOTES:

- All radii are 15' unless otherwise noted.
- See plat files for curve data and misc. dimensions not shown for clarity.
- Abbreviations:

- AC - Closed Alley
- ACE - Access/Easement
- ADD - Alley Dedication Deed
- ALE - Alley License
- BSE - Bus Shelter Easement
- CAE - Closed Access Easement
- CAE - Closed Access Easement
- CEE - Communications Equipment Easement
- CGE - Closed Garbage Service Easement
- CRAE - Cross Access Easement
- CUE - Closed Utility Easement
- DD - Dedication Deed
- DPE - Dumpster Pad Easement
- DRD - Drainage Ditch Easement
- DRE - Drainage Easement
- DUE - Drainage & Underground Utility Easement
- DWOV - Deed Without Warranty
- ESMT - Easement (Unspecified)
- EUL - Easement Use License
- EVAE - Emergency Vehicle Access Easement
- EXCH - Exchange Deed
- FE - Fence Easement
- FHE - Fire Hydrant Easement
- FLPE - Fire Line/Protection Easement
- FSUME - Fence Setback and Utility Working Easement
- GD - GR Deed
- GFE - Gas Facilities Easement
- GSE - Gas Service/Collection Easement
- GTE - Gas Meter and Telephone Pedestal Easement
- GWE - Guy Wire Easement
- IEE - Ingress-Egress Easement
- JBE - Junction Box Easement
- JUD - Judgment/Agreed Judgment Easement
- LNSE - Landscape Easement
- LSE - Lift Station Easement
- LLL - Land Use License
- MAE - Maintenance Access Easement
- MHE - Manhole Easement
- MWP - Monitor Well Permit
- NAME - Street Name Change
- OCCE - Overhead Communications Line Easement
- OHE - Overhang Easement
- OPSP - Open Space Easement
- ORD - Ordinance
- PAAE - Pedestrian Access Easement
- PDD - Park Dedication Deed
- PED - Pedestal Easement
- PRTL - Petroleum/Oil Line Easement
- PPP - Primary Flexibility Point Easement
- PUPE - Public Use Dedication Easement
- REL - Release
- RES - Resolution
- ROE - Release of Easement
- ROW - Right of Way Easement
- RPC - Runway Protection Zone Easement
- RDE - Railroad Deed
- RSE - Railroad Spur Easement
- RUE - Railroad Right-of-Way Easement

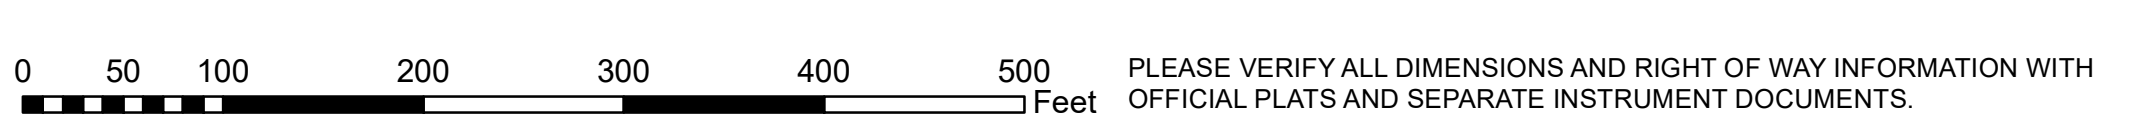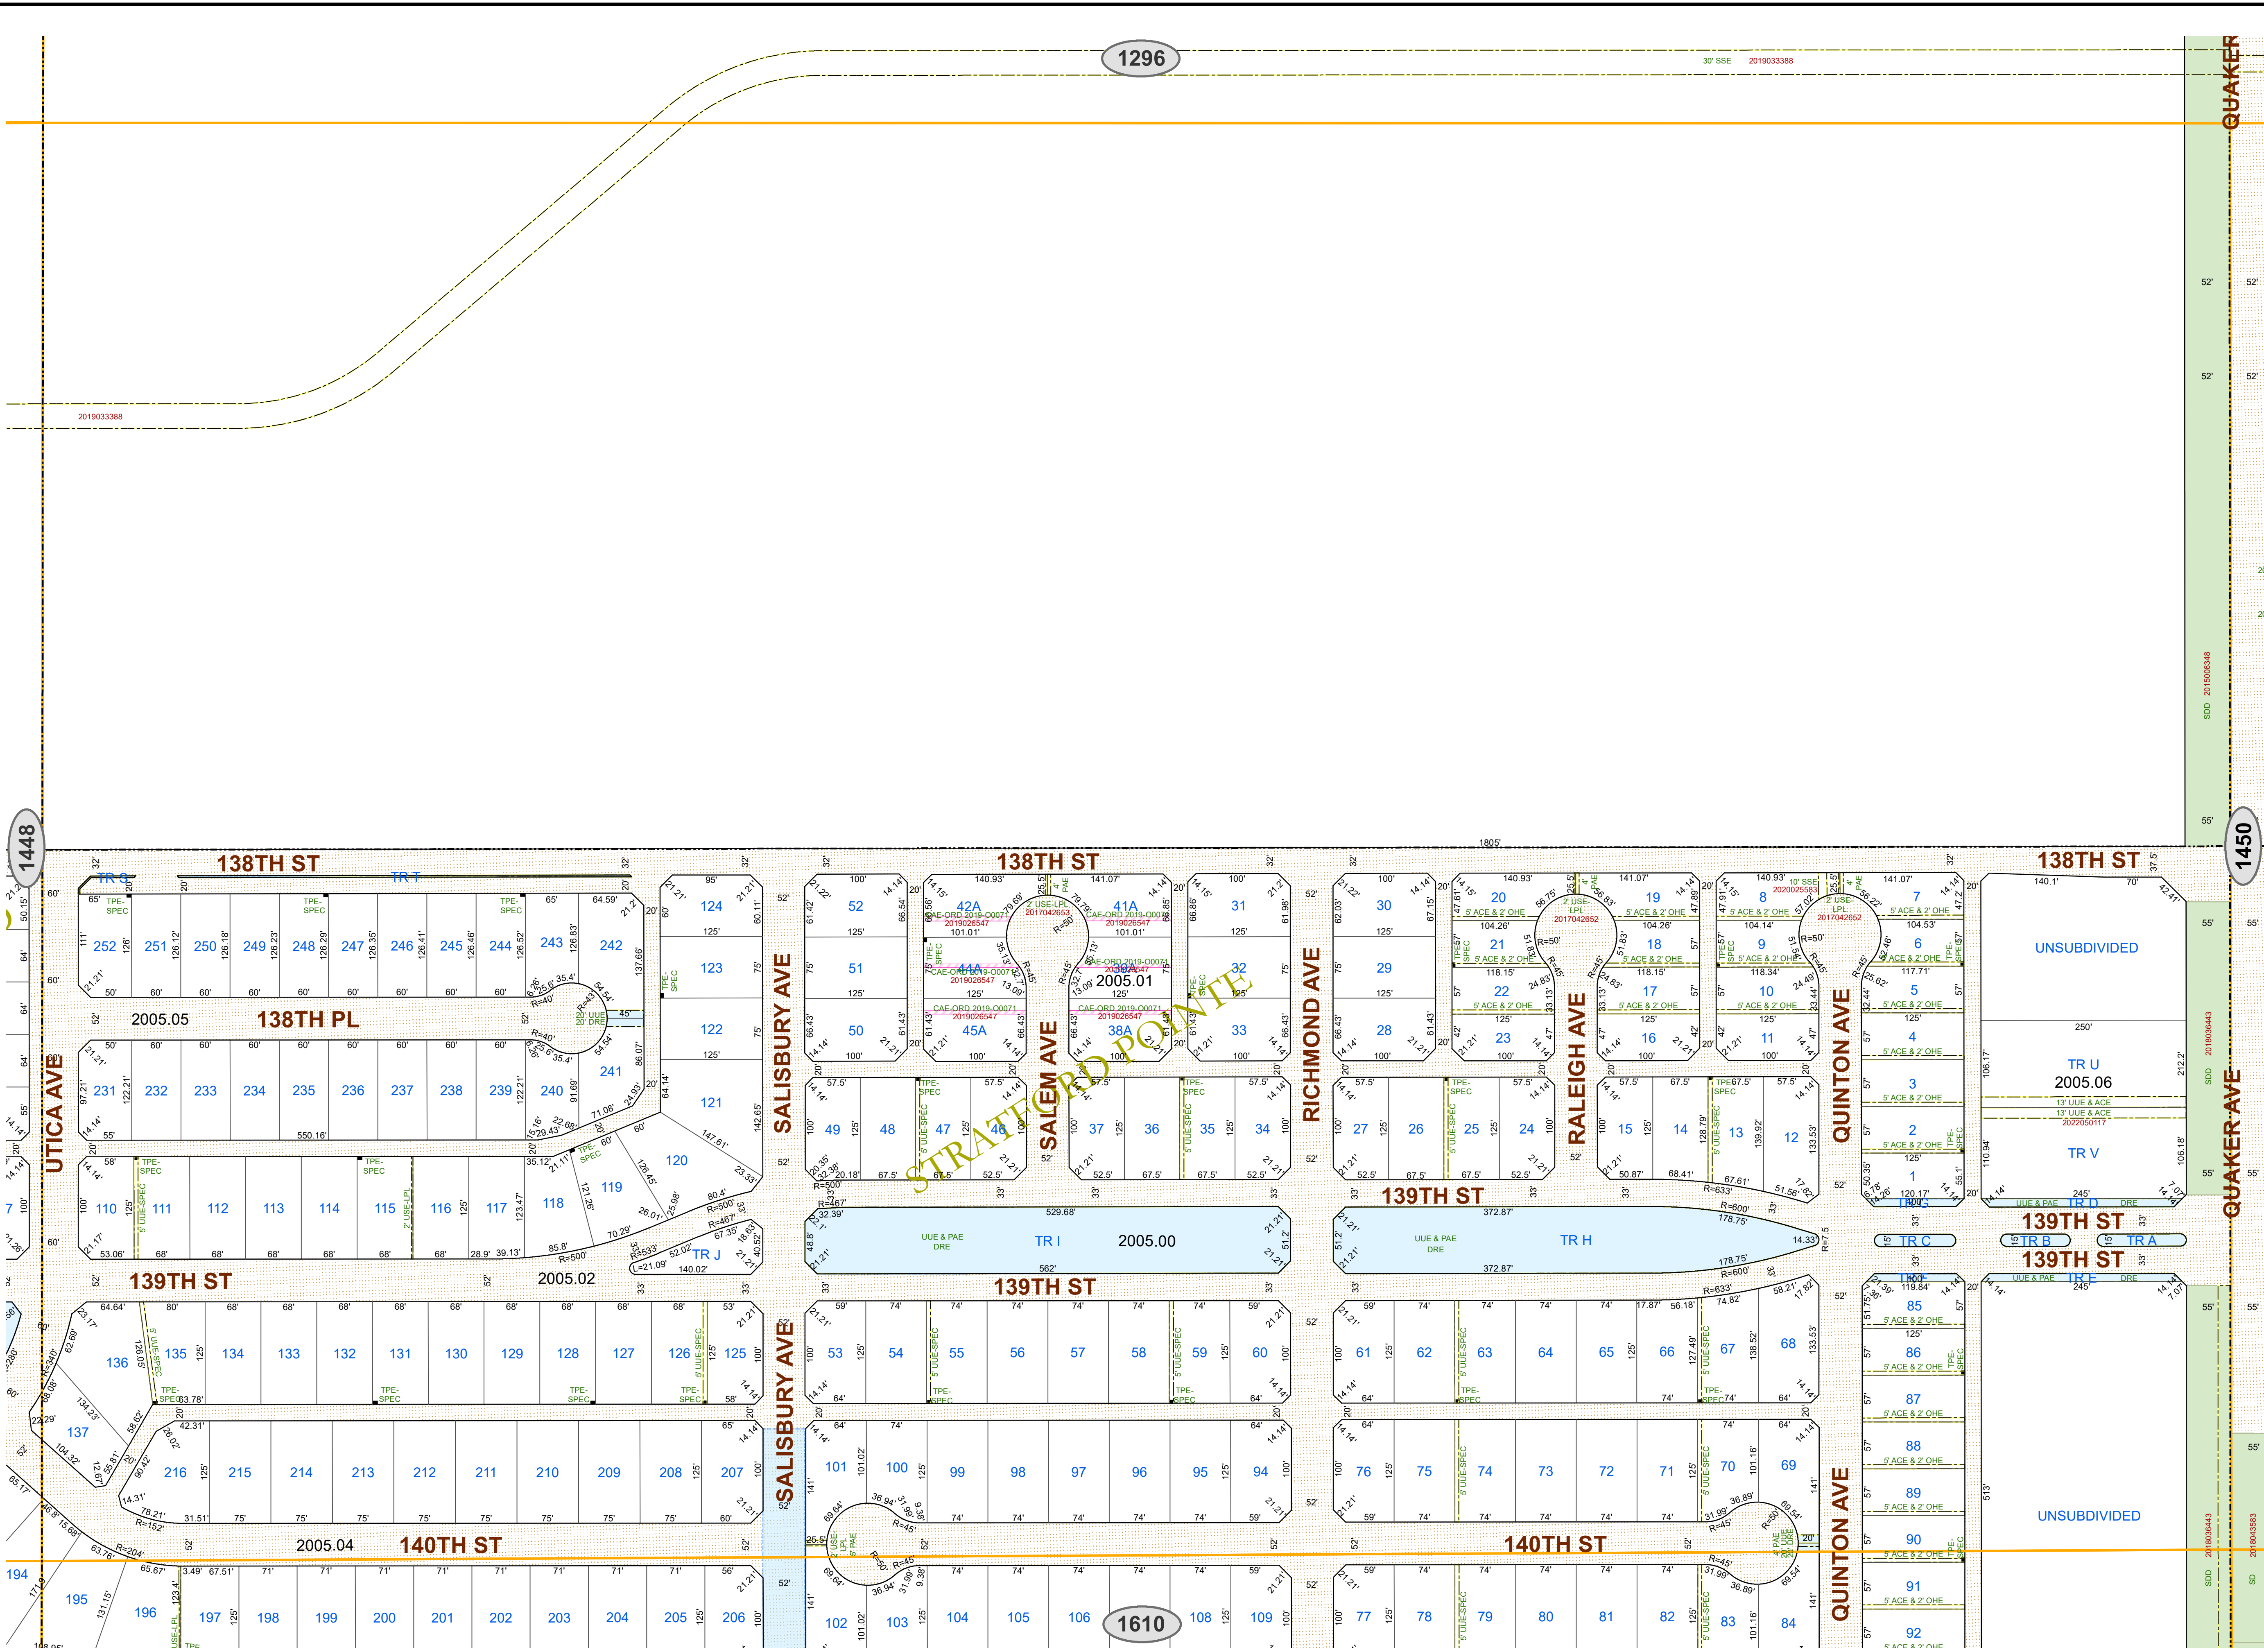

As required by SECTION 1, CHAPTER 2051, SUBCHAPTER D, GEOSPATIAL DATA PRODUCTS of the Government Code, the City of Lubbock hereby provides notice that the data on this map was created by the City of Lubbock. Any data that appears to represent property boundaries is for informational purposes and may not have been prepared or be suitable for legal, engineering, or surveying purposes. It does not represent an on-the-ground survey and represents only the approximate location of property boundaries.

Public Works Engineering
 P O Box 2000
 1625 13th Street
 Lubbock, TX 79457

Reference Scale: 1:1,200
 Date: 4/14/2025

Base Map 251
Block-Section AK-5

ROW
SECTIONAL MAP

1449