


FRANKFORD AVE

1952

1953

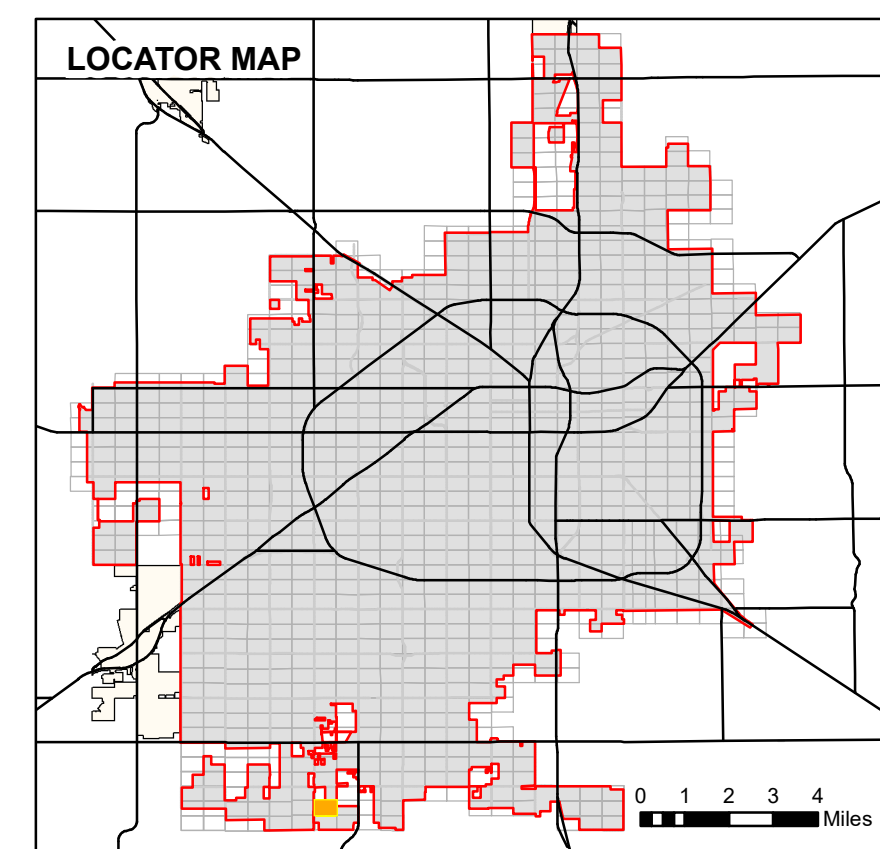

- | | |
|--|--|
| | Lot Lines |
| | Block Lines |
| | Railroad Track |
| | ROW Subsections |
| | City Limits |
| | Use License |
| | Utility, Access, or Garbage Service Easement |
| | Utility Equipment Easement |
| | Stormwater Line Easement |
| | Drainage Easement |
| | Street Dedication Deed |
| | Alley Dedication Deed |
| | Park Dedication Deed |
| | Property Acquisition Deed |
| | Property Divestiture Deed |
| | Right-of-Way Easement |
| | Plat Dedicated Right-of-Way |
| | Railroad Deed or Spur Easement |
| | State Deed or Right-of-Way Easement |
| | Closed/Abandoned by Ordinance |
| | Neighboring Map Number |

NOTES:

1. All radii are 15' unless otherwise noted.
2. See plat files for curve data and misc. dimensions not shown for clarity.

[illegible]

Public Works Engineering
P O Box 2000
1625 13th Street
Lubbock, TX 79457




Reference Scale: 1:1,200
Date: 4/16/2025

Base Map 319
Block-Section AK-7

ROW
SECTIONAL MAP

1953

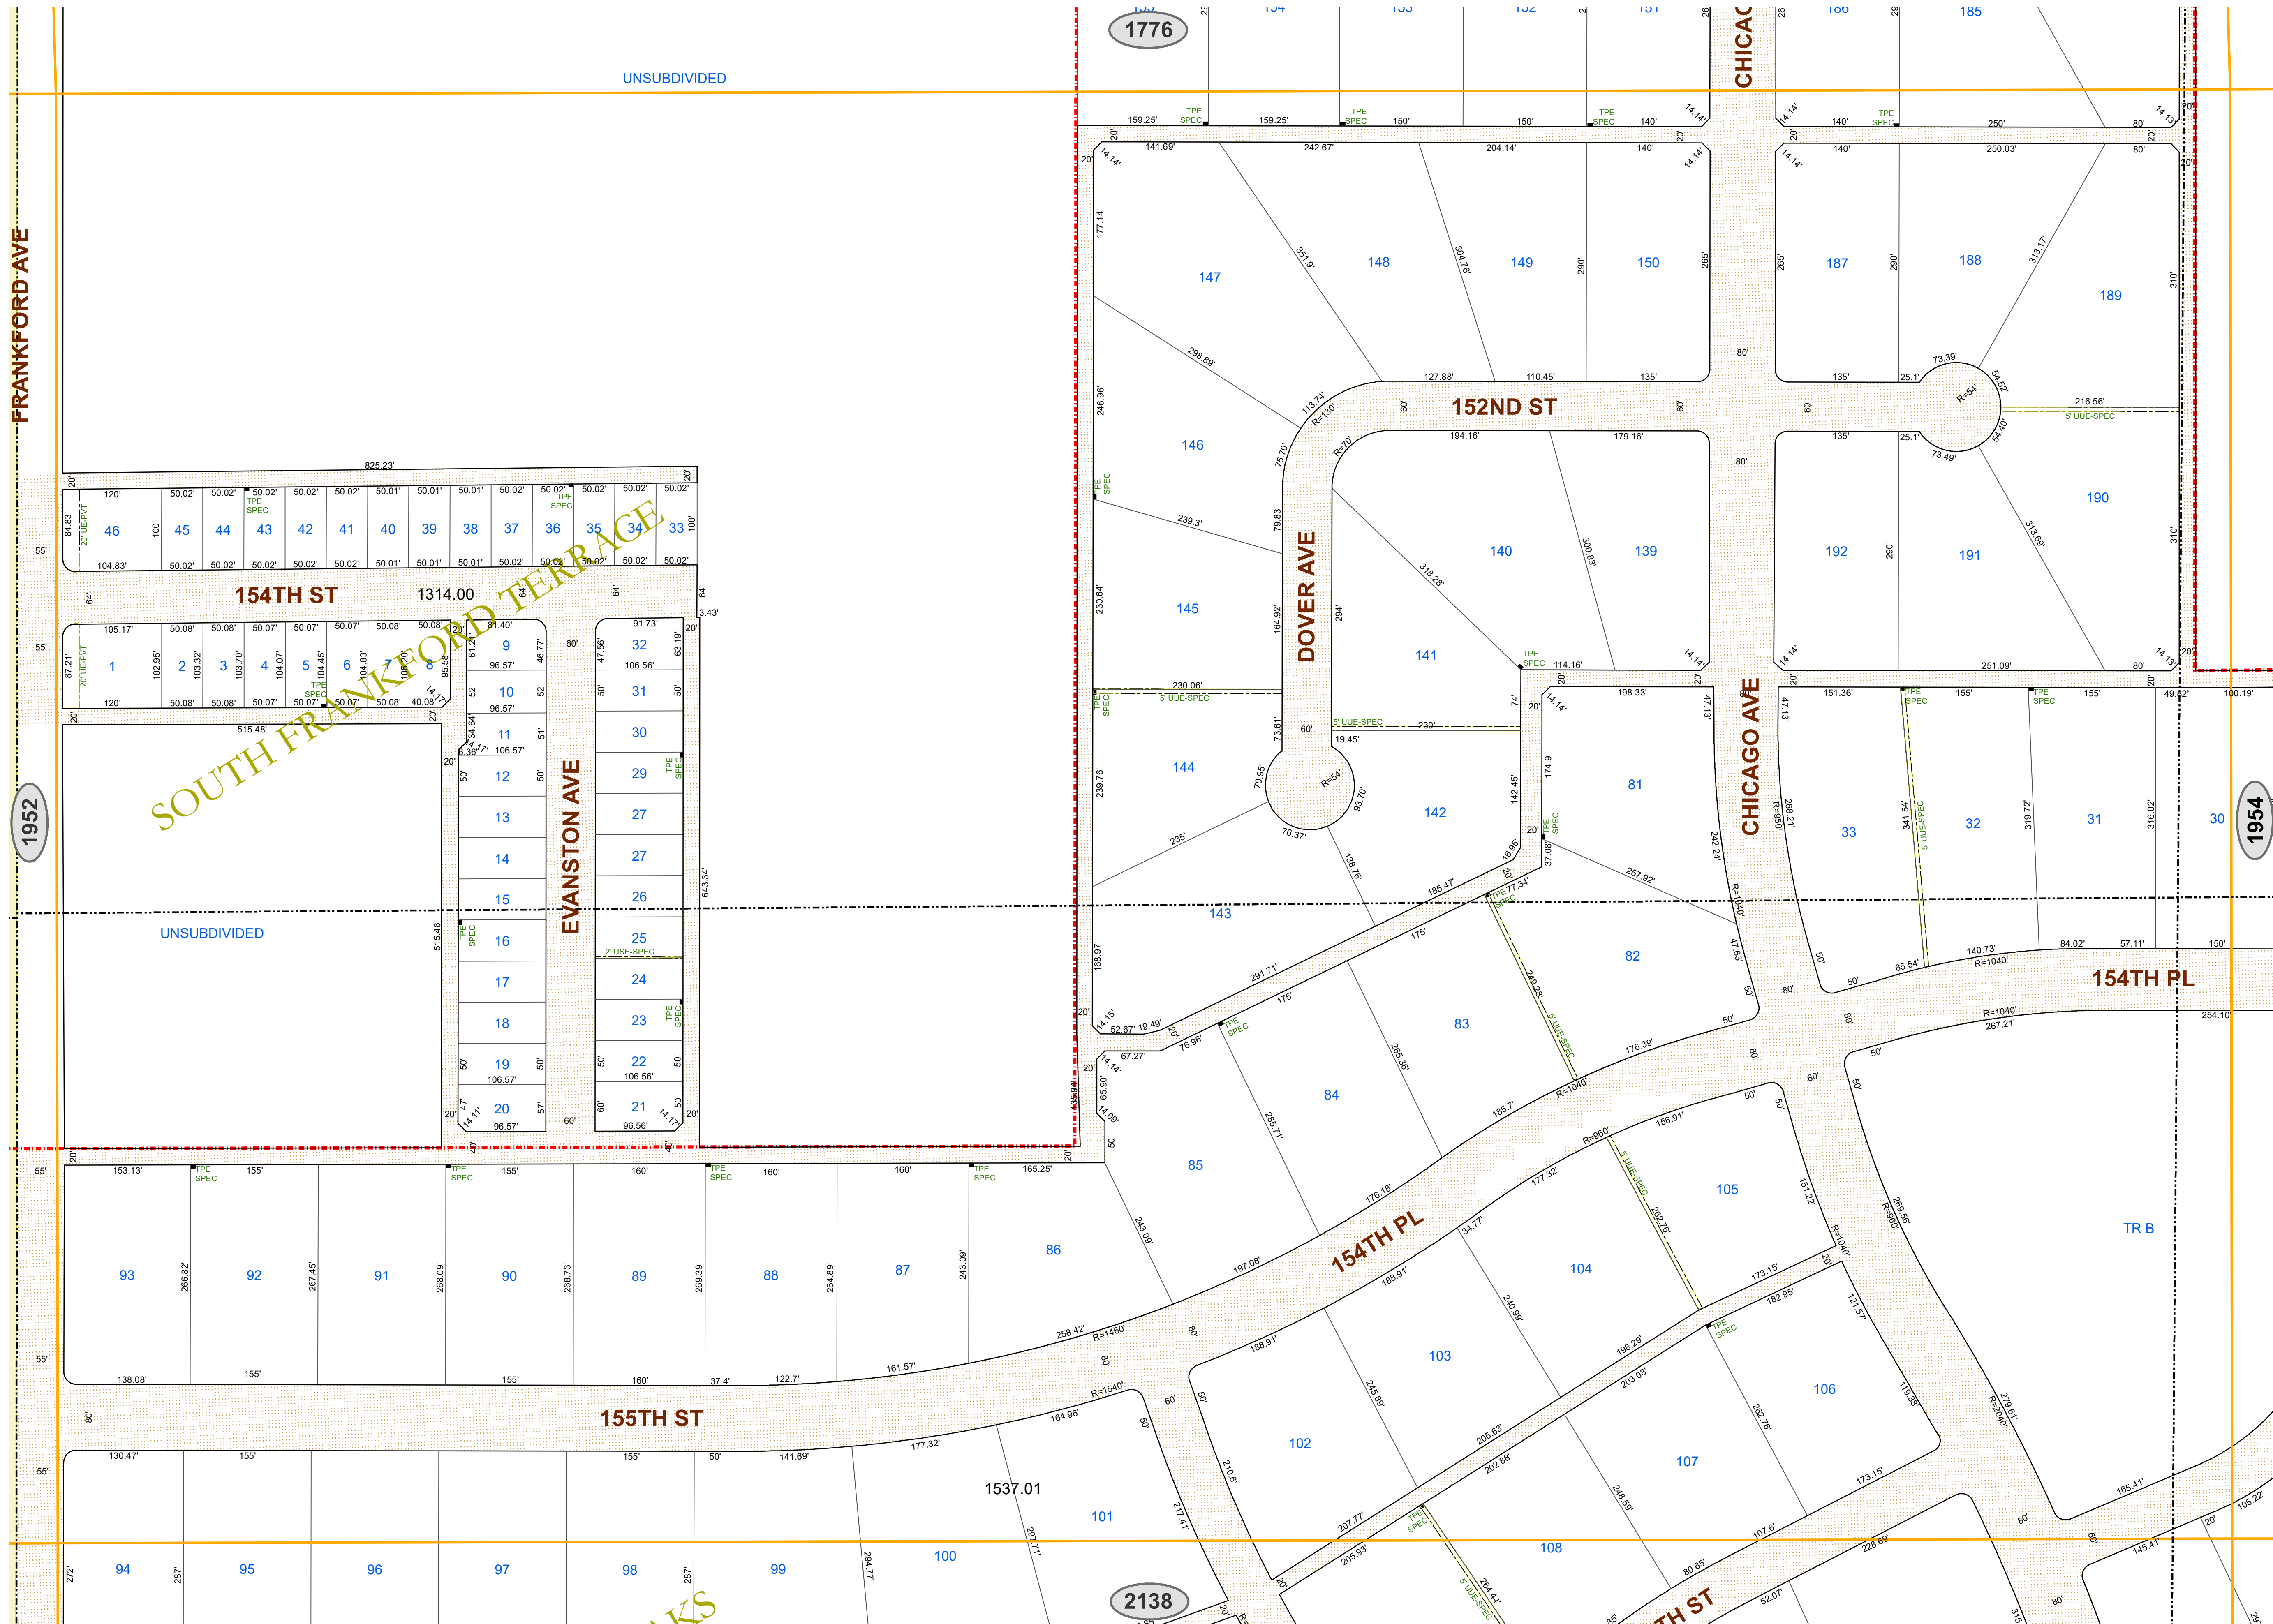

PLEASE VERIFY ALL DIMENSIONS AND RIGHT OF WAY INFORMATION WITH
OFFICIAL PLATS AND SEPARATE INSTRUMENT DOCUMENTS.

As required by SECTION 1, CHAPTER 2051, SUBCHAPTER D, GEOSPATIAL DATA PRODUCTS of the Government Code, the City of Lubbock hereby provides notice that the data on this map was created by the City of Lubbock. Any data that appears to represent property boundaries is for informational purposes and may not have been prepared or be suitable for legal, engineering, or surveying purposes. It does not represent an on-the-ground survey and represents only the approximate relative location of property boundaries.