



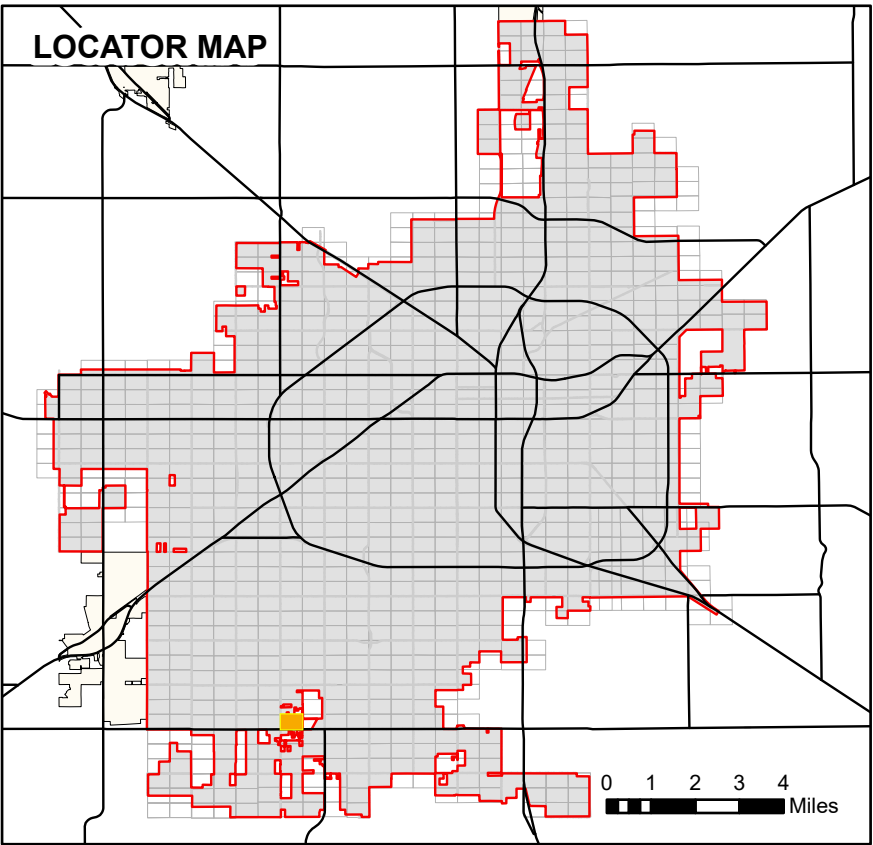

- Lot Lines
- Block Lines
- Railroad Track
- ROW Subsection
- City Limits
- Use License
- Utility, Access, or Garbage Service Easement
- Utility Equipment Easement
- Stormwater Line Easement
- Drainage Easement
- Street Dedication Deed
- Alley Dedication Deed
- Park Dedication Deed
- Property Acquisition Deed
- Property Divestiture Deed
- Right-of-Way Easement
- Plat Dedicated Right-of-Way
- Railroad Deed or Spur Easement
- State Deed or Right-of-Way Easement
- Closed/Abandoned by Ordinance
- Neighboring Map Number

- NOTES:
- All radii are 15' unless otherwise noted.
 - See plat files for curve data and misc. dimensions not shown for clarity.
 - Abbreviations:
- | | |
|--|---|
| AC - Closed Alley | OPE - Overhead Power Line Easement |
| ACE - Access/Public Access Easement | OPNBP - Open Space Easement |
| ADD - Alley Dedication Deed | ORD - Ordinance |
| AUL - Alley Use License | PAE - Pedestrian Access Easement |
| BSE - Bus Shelter Easement | PDD - Park Dedication Deed |
| CAE - Closed Access Easement | PED - Pedestal Easement |
| CDE - Closed Drainage Easement | PETE - Petroleum/Oil Line Easement |
| CDF - Closed Drainage Easement | PFP - Primary Flexibility Point Easement |
| CEE - Communications Equipment Easement | PJDD - Public Use Dedication Easement |
| CCE - Closed Garbage Service Easement | QCD - Quit Claim Deed |
| CRAE - Cross Access Easement | REL - Release |
| CUE - Closed Utility Easement | RES - Resolution |
| DD - Dedication Deed | ROE - Release of Easement |
| DPE - Dumpster Pad Easement | ROW - Right of Way Easement |
| DRD - Drainage Ditch Easement | RPZ - Runway Protection Zone Easement |
| DRE - Drainage Easement | RSD - Railroad Deed |
| DUE - Drainage & Underground Utility Easement | RSE - Railroad Spur Easement |
| DWOW - Deed Without Warranty | SAI - Service Area Interface Easement |
| EDE - Emission Disposal Building | SC - Closed Street |
| ESMT - Easement (Unspecified) | SDD - Street Dedication Deed |
| EUL - Easement Use License | SEE - Switching Enclosure Easement |
| EVAE - Emergency Vehicle Access Easement | SGN - Sign Easement |
| EXCH - Exchange Deed | SLE - Slope Easement |
| FE - Fence Easement | SLS - Salt Water Line Easement |
| FHE - Fire Hydrant Easement | SSE - Sanitary Sewer Easement |
| FPE - Fire Line/Protection Easement | SUL - Street Use License |
| FSUWE - Fence Setback and Utility Working Easement | SWE - Underground Stormwater Line Easement |
| GD - GR Deed | SWS - Stormwater Storage Easement |
| GFE - Gas Facilities Easement | TAC - Telephone Apparatus Cabinet Easement |
| GSE - Garbage Service/Collection Easement | TPE - Transformer Pad Easement |
| GTE - Gas Meter and Telephone Pedestal Easement | UCE - Underground Communications Line Easement |
| GWE - Guy Wire Easement | UEE - Underground Electric Line Easement |
| IEE - Ingress-Egress Easement | UGE - Underground Gas Line Easement |
| JBE - Junction Box Easement | USE - Underground Street Light Cable Easement |
| JUD - Judgment/Agreed Judgment | UUE - Underground Utility Easement |
| LANDSE - Landscape Easement | UUE - Underground Utility, Pedestal, & Meter Easement |
| LSE - Lift Station Easement | UUE - Underground Water Line Easement |
| LL - Land Use License | UWE - Underground Water Line Easement |
| MAE - Maintenance Access Easement | UWSE - Underground Water & Sewer Line Easement |
| MHE - Manhole Easement | VAC - Vacated Plat |
| MWP - Monitor Well Permit | WD - Warranty Deed |
| NAME - Street Name Change | WEL - Well Easement |
| OC - Overhead Communications Line Easement | WWE - Underground Waste Water Line Easement |
| OHE - Overhang Easement | |

Public Works Engineering
P O Box 2000
1625 13th Street
Lubbock, TX 79457

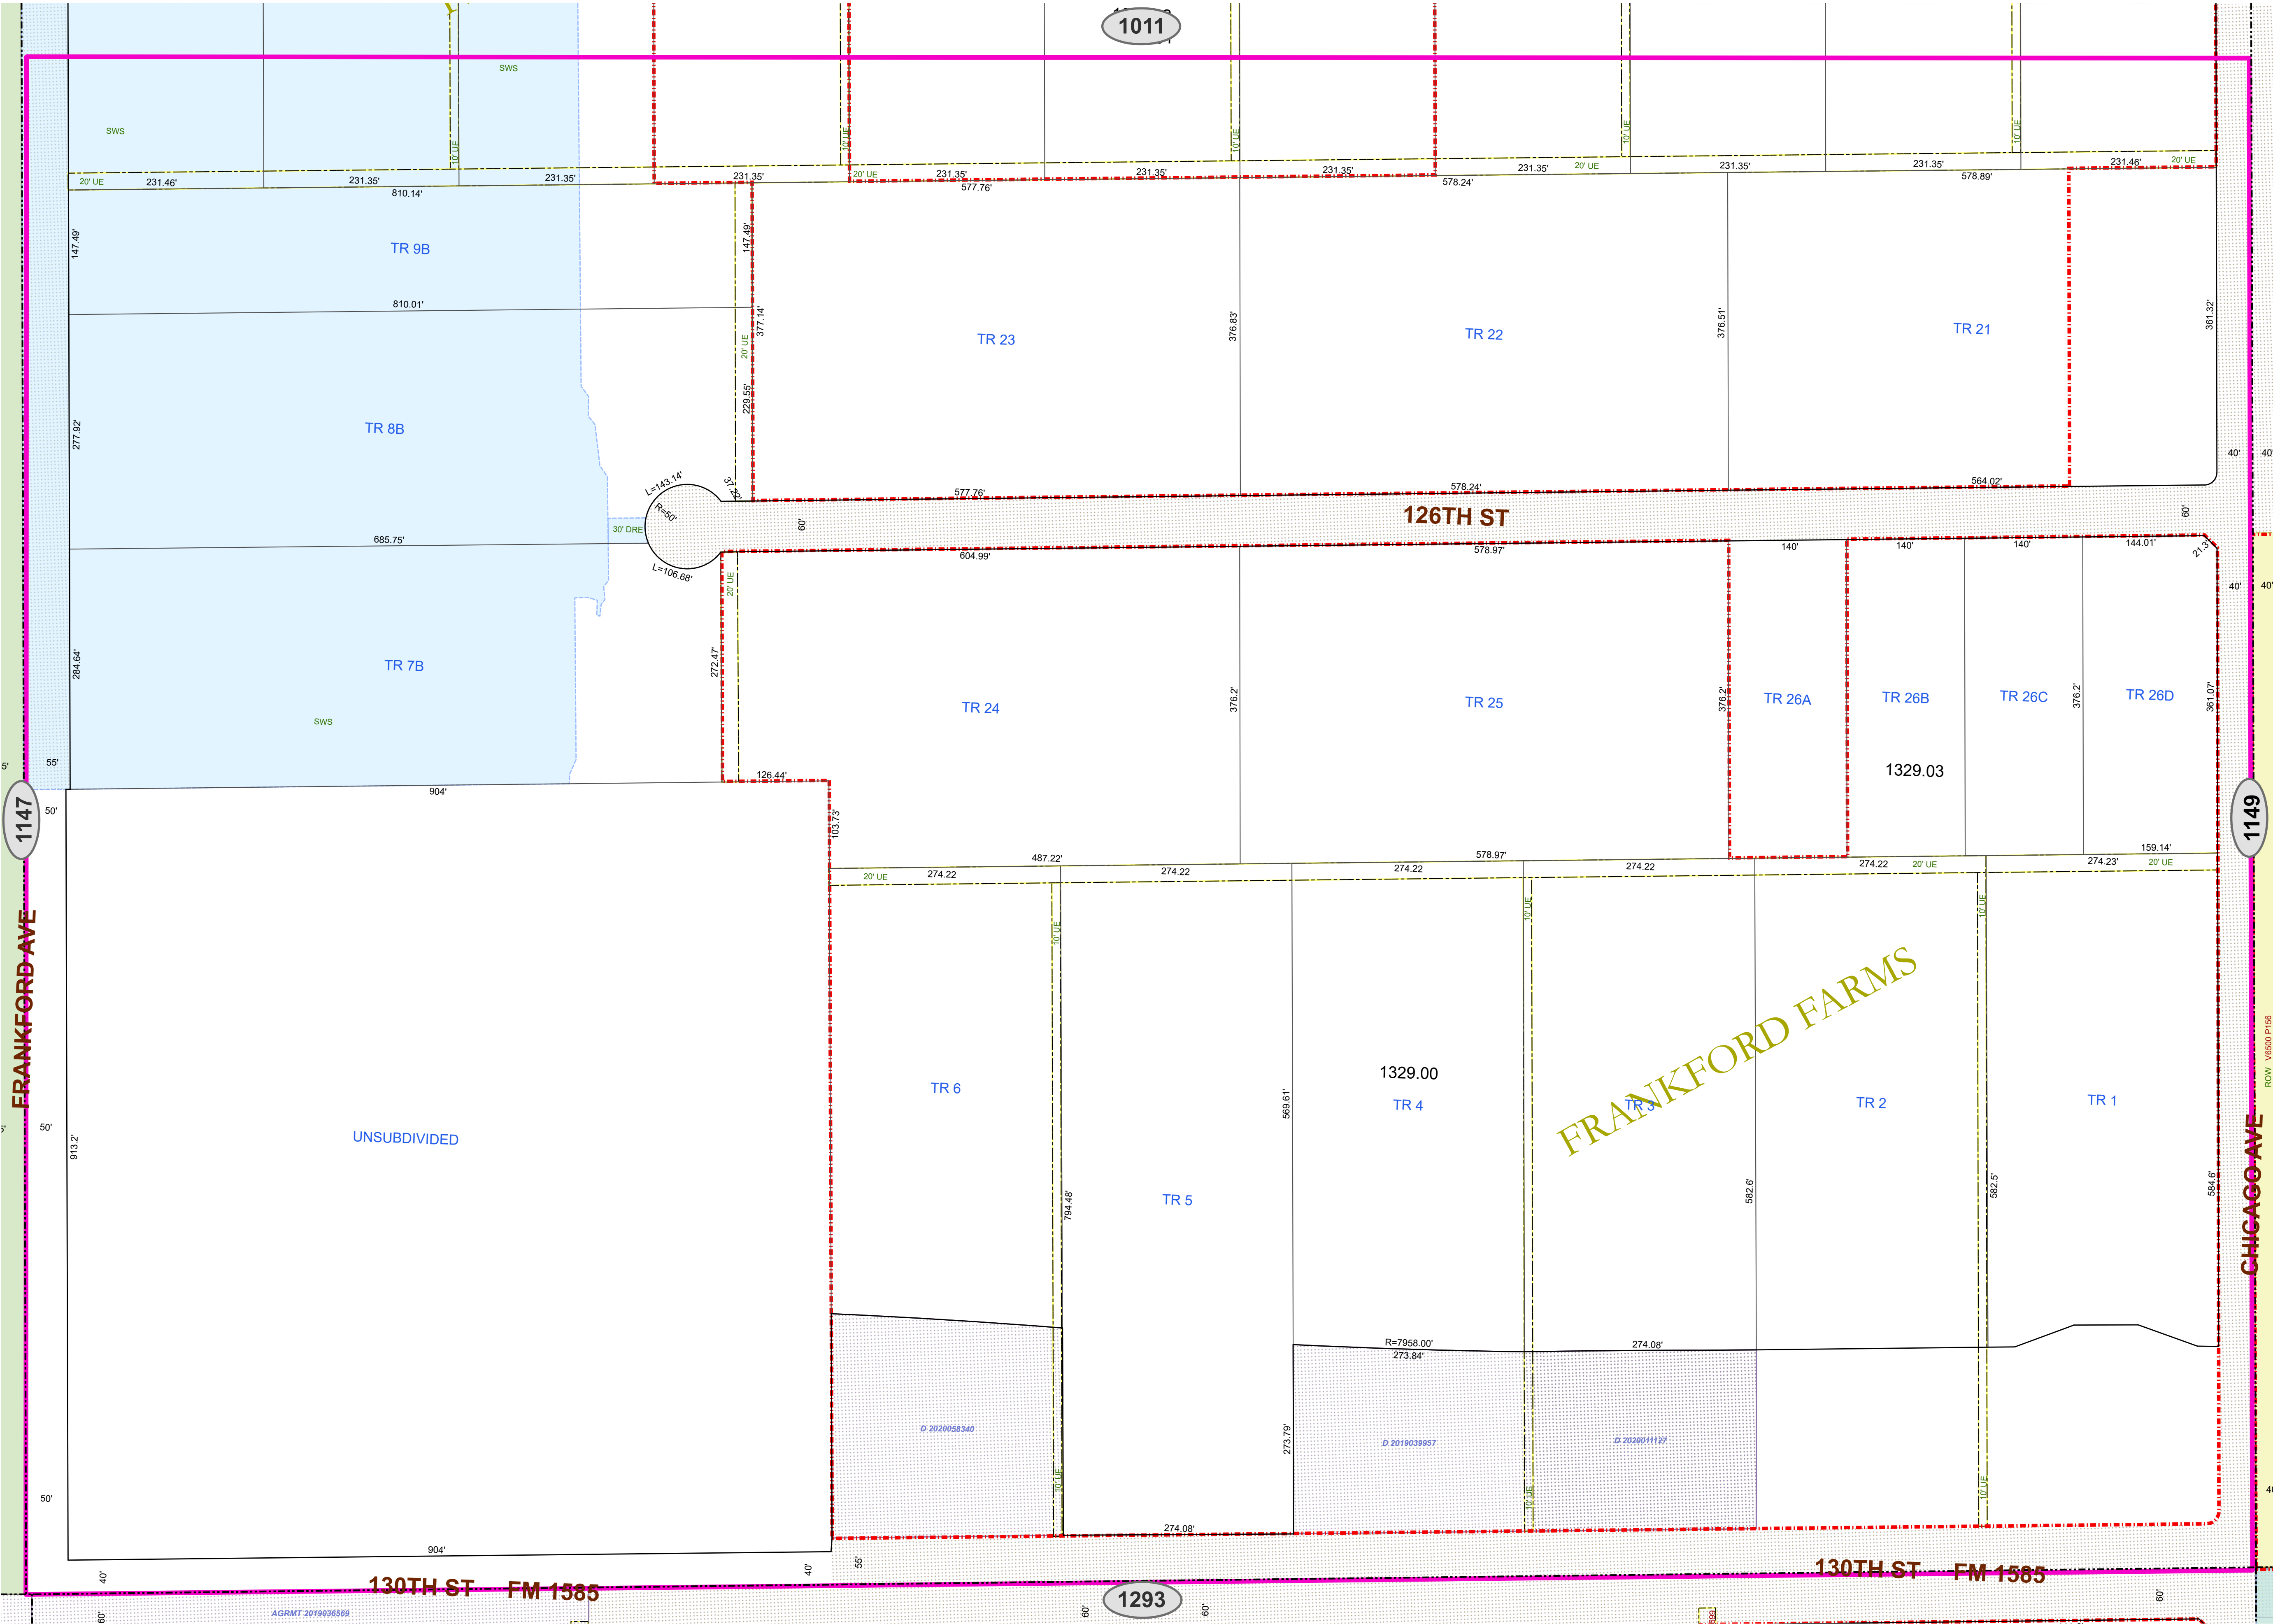

Reference Scale: 1:1,200
Date: 10/1/2025

Base Map193
Block-Section E2-24

ROW
SECTIONAL MAP

1148

0 50 100 200 300 400 500 Feet PLEASE VERIFY ALL DIMENSIONS AND RIGHT OF WAY INFORMATION WITH OFFICIAL PLATS AND SEPARATE INSTRUMENT DOCUMENTS.

As required by SECTION 1, CHAPTER 2051, SUBCHAPTER D, GEOSPATIAL DATA PRODUCTS of the Government Code, the City of Lubbock hereby provides notice that the data on this map was created by the City of Lubbock. Any data that appears to represent property boundaries is for informational purposes and may not have been prepared or be suitable for legal, engineering, or surveying purposes. It does not represent an on-the-ground survey and represents only the approximate relative location of property boundaries.