
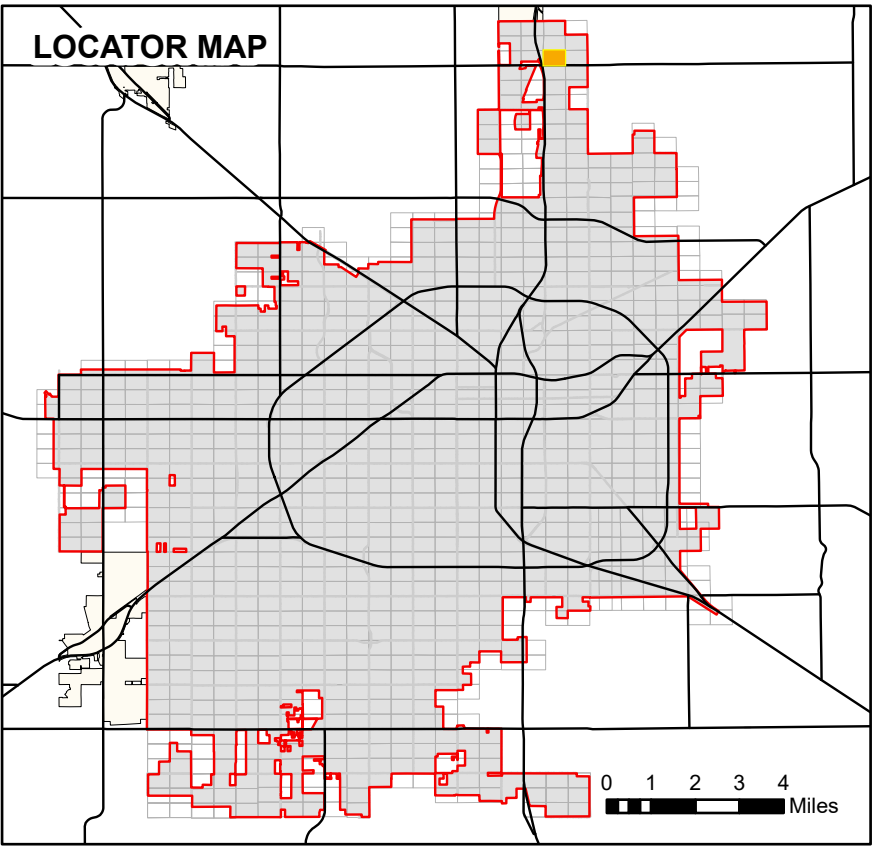


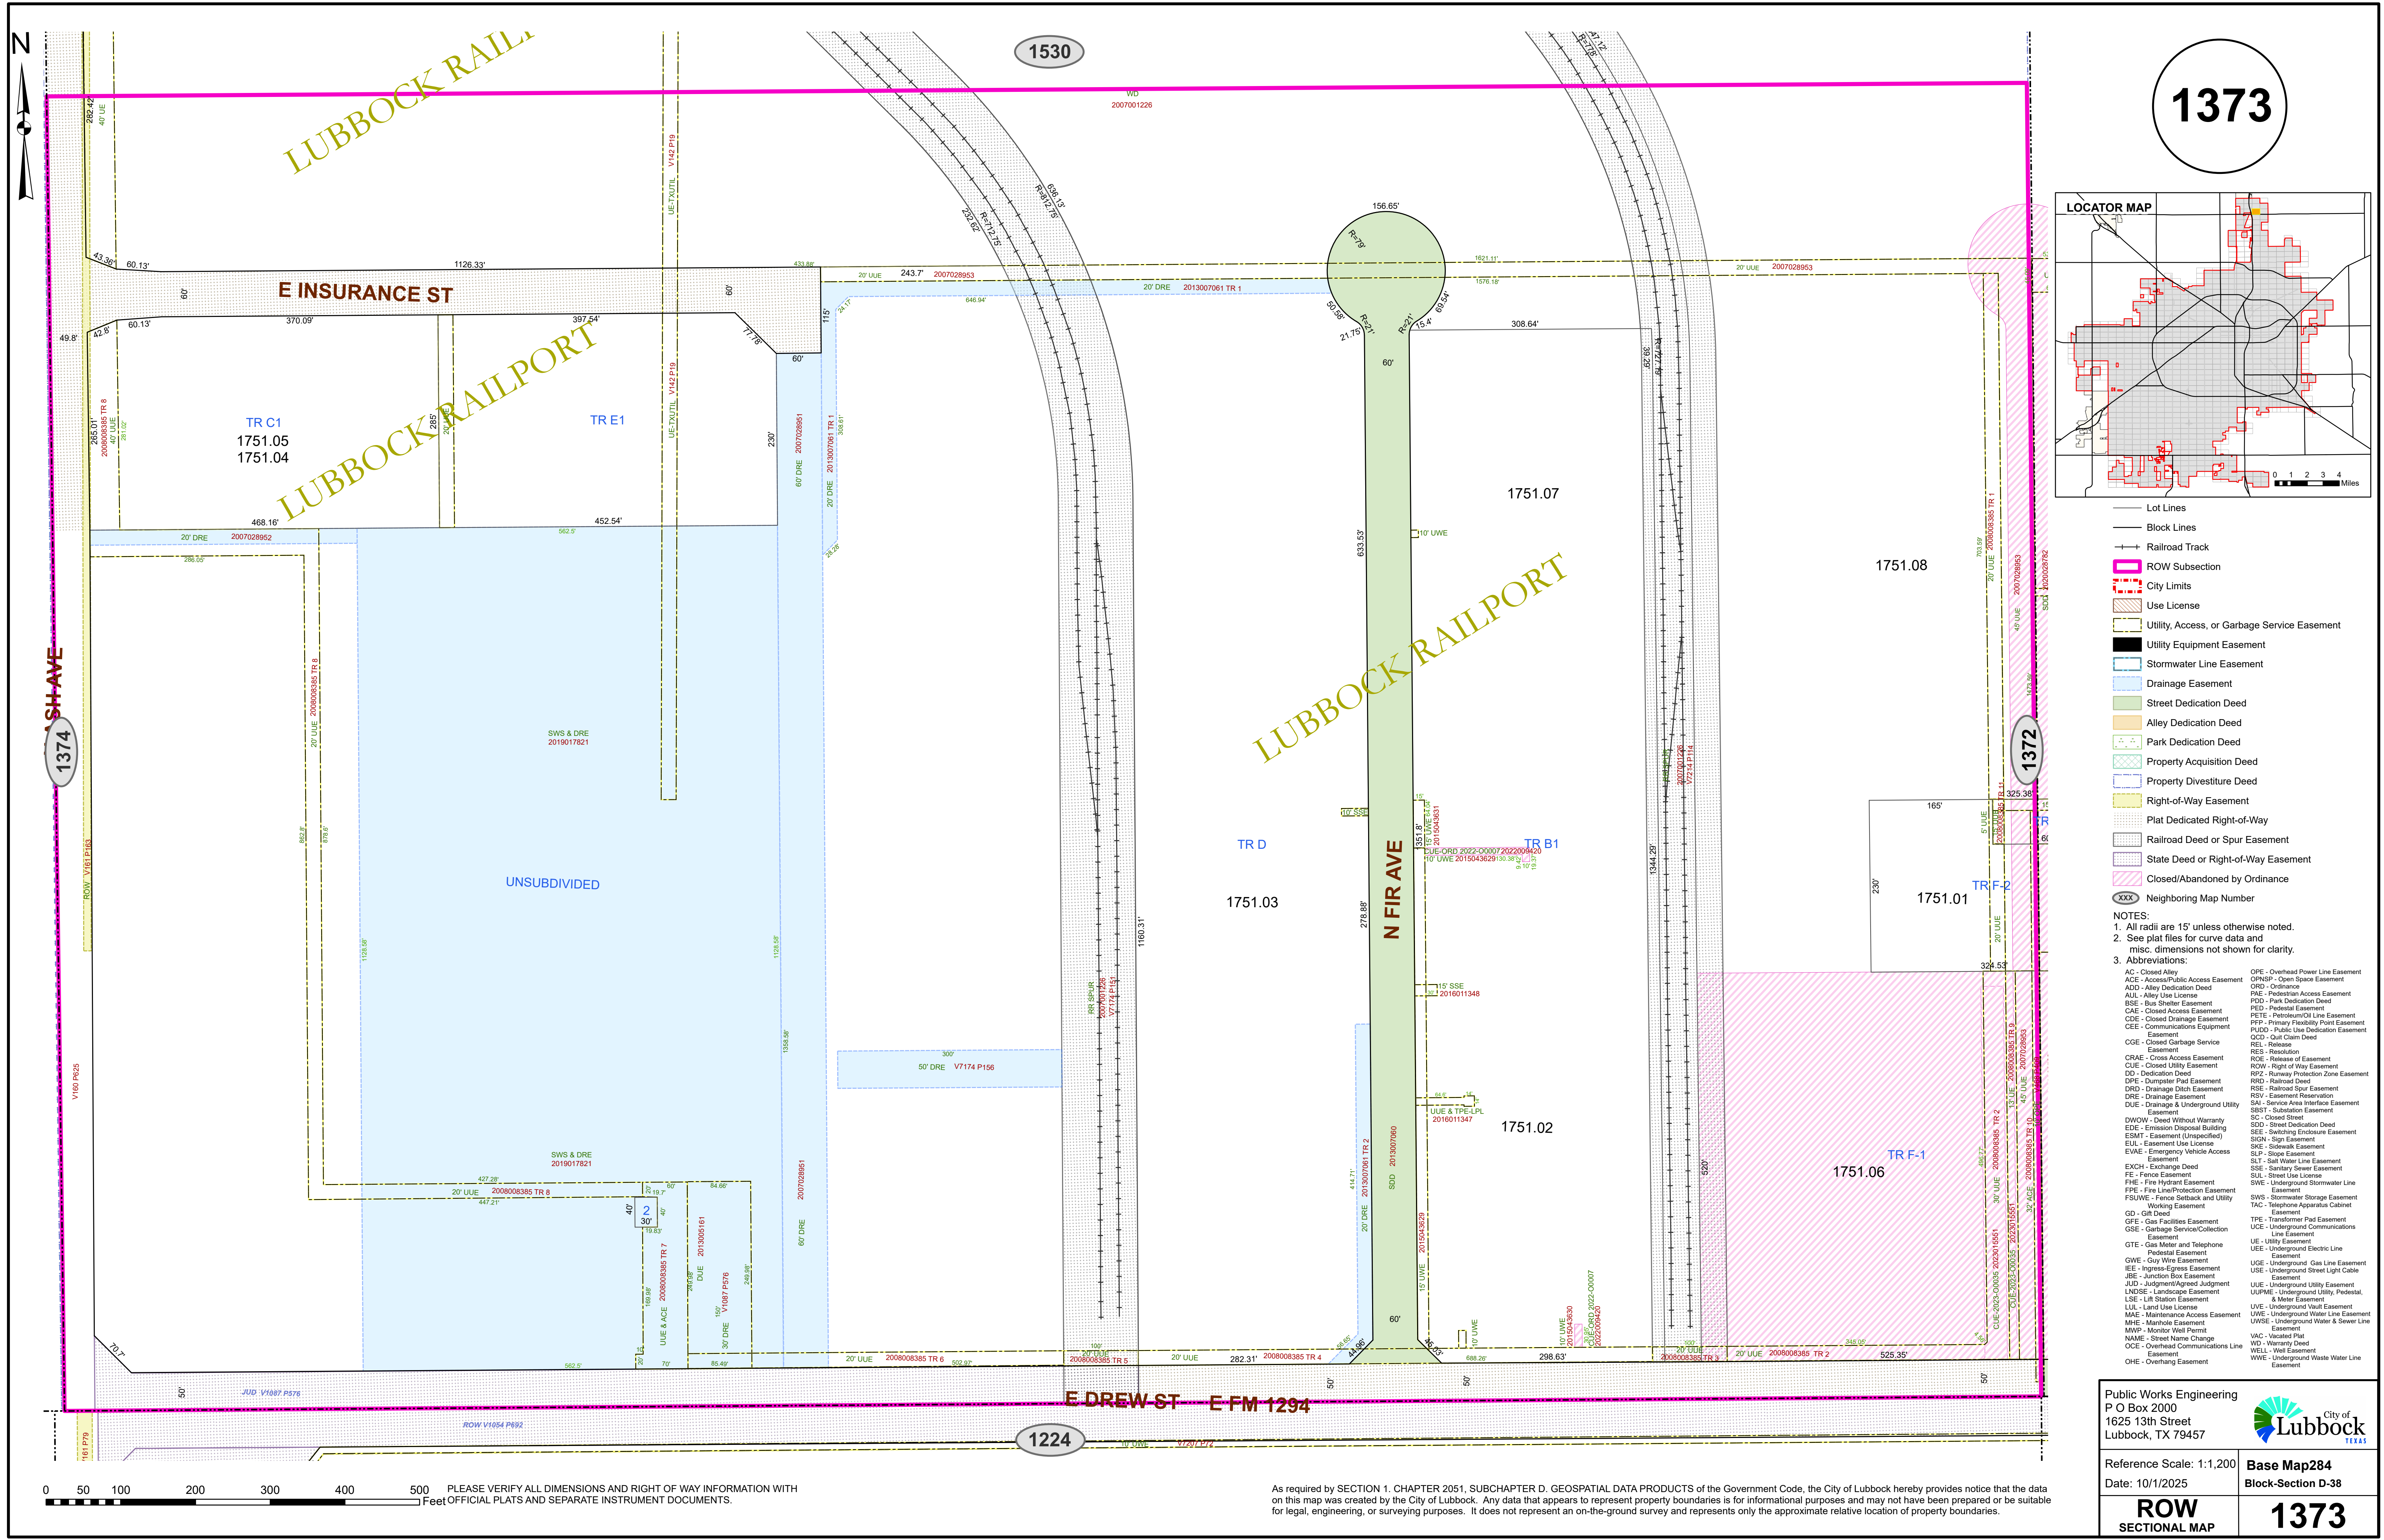

- Lot Lines
- Block Lines
- Railroad Track
- ROW Subsection
- City Limits
- Use License
- Utility, Access, or Garbage Service Easement
- Utility Equipment Easement
- Stormwater Line Easement
- Drainage Easement
- Street Dedication Deed
- Alley Dedication Deed
- Park Dedication Deed
- Property Acquisition Deed
- Property Divestiture Deed
- Right-of-Way Easement
- Plat Dedicated Right-of-Way
- Railroad Deed or Spur Easement
- State Deed or Right-of-Way Easement
- Closed/Abandoned by Ordinance
- Neighboring Map Number

NOTES:
1. All radii are 15' unless otherwise noted.
2. See plat files for curve data and misc. dimensions not shown for clarity.
3. Abbreviations:

AC - Closed Alley	OPE - Overhead Power Line Easement
ACE - Access/Public Access Easement	OPAP - Open Space Easement
ADD - Alley Dedication Deed	ORD - Ordinance
AUL - Alley Use License	PAE - Pedestrian Access Easement
BSE - Bus Shelter Easement	PDD - Park Dedication Deed
CAE - Closed Access Easement	PED - Pedestal Easement
CDE - Closed Drainage Easement	PETE - Pedestrian/On Line Easement
CCE - Communications Equipment Easement	PFP - Primary Flexibility Point Easement
CCE - Closed Garbage Service Easement	PUDO - Public Use Dedication Easement
CRAE - Cross Access Easement	QCD - Quit Claim Deed
CUE - Closed Utility Easement	REL - Release
DD - Dedication Deed	RES - Resolution
DRE - Dumpster Pile Easement	ROE - Release of Easement
DRD - Drainage Ditch Easement	ROW - Right of Way Easement
DRE - Drainage Easement	RWP - Runway Protection Zone Easement
DUE - Drainage & Underground Utility Easement	RSE - Railroad Spur Easement
DWOW - Deed Without Warranty	SAL - Service Area Interface Easement
EDE - Emission Disposal Easement	SBST - Substation Easement
ESMT - Easement (Unspecified)	SC - Closed Street
EUL - Easement Use License	SDD - Street Dedication Deed
EVAE - Emergency Vehicle Access Easement	SEE - Switching Enclosure Easement
EXCH - Exchange Deed	SIGN - Sign Easement
FE - Fence Easement	SIP - Slope Easement
FHE - Fire Hydrant Easement	SJT - Soil Water Line Easement
FPE - Fire Line/Protection Easement	SSE - Sanitary Sewer Easement
FSUWE - Fence Setback and Utility Working Easement	SUL - Street Use License
GO - GR Deed	SWE - Underground Stormwater Line Easement
GFE - Gas Facilities Easement	TAC - Telephone Apparatus Cabinet Easement
GSE - Garbage Service/Collection Easement	TPE - Transformer Pad Easement
GTE - Gas Meter and Telephone Pedestal Easement	UCE - Underground Communications Line Easement
GWE - Guy Wire Easement	UEE - Underground Electric Line Easement
IEE - Egress-Egress Easement	UGE - Underground Gas Line Easement
JBE - Junction Box Easement	USE - Underground Street Light Cable Easement
JUD - Judgment/Agreed Judgment	UUE - Underground Utility Easement
LANDSE - Landscape Easement	UUE - Underground Utility, Pedestal, & Meter Easement
LSE - Ltr Station Easement	UUE - Underground Utility Easement
LL - Land Use License	UWE - Underground Water Line Easement
MAE - Maintenance Access Easement	UWSE - Underground Water & Sewer Line Easement
MHE - Manhole Easement	VAC - Vacated Plat
MWP - Monitor Well Permit	WD - Warranty Deed
NAME - Street Name Change	WEL - Well Easement
OCCE - Overhead Communications Line Easement	WWE - Underground Waste Water Line Easement
OHE - Overhang Easement	

Public Works Engineering
P O Box 2000
1625 13th Street
Lubbock, TX 79457

City of Lubbock
TEXAS

Reference Scale: 1:1,200
Date: 10/1/2025

Base Map284
Block-Section D-38

ROW
SECTIONAL MAP

1373

0 50 100 200 300 400 500 Feet PLEASE VERIFY ALL DIMENSIONS AND RIGHT OF WAY INFORMATION WITH OFFICIAL PLATS AND SEPARATE INSTRUMENT DOCUMENTS.

As required by SECTION 1, CHAPTER 2051, SUBCHAPTER D, GEOSPATIAL DATA PRODUCTS of the Government Code, the City of Lubbock hereby provides notice that the data on this map was created by the City of Lubbock. Any data that appears to represent property boundaries is for informational purposes and may not have been prepared or be suitable for legal, engineering, or surveying purposes. It does not represent an on-the-ground survey and represents only the approximate relative location of property boundaries.