
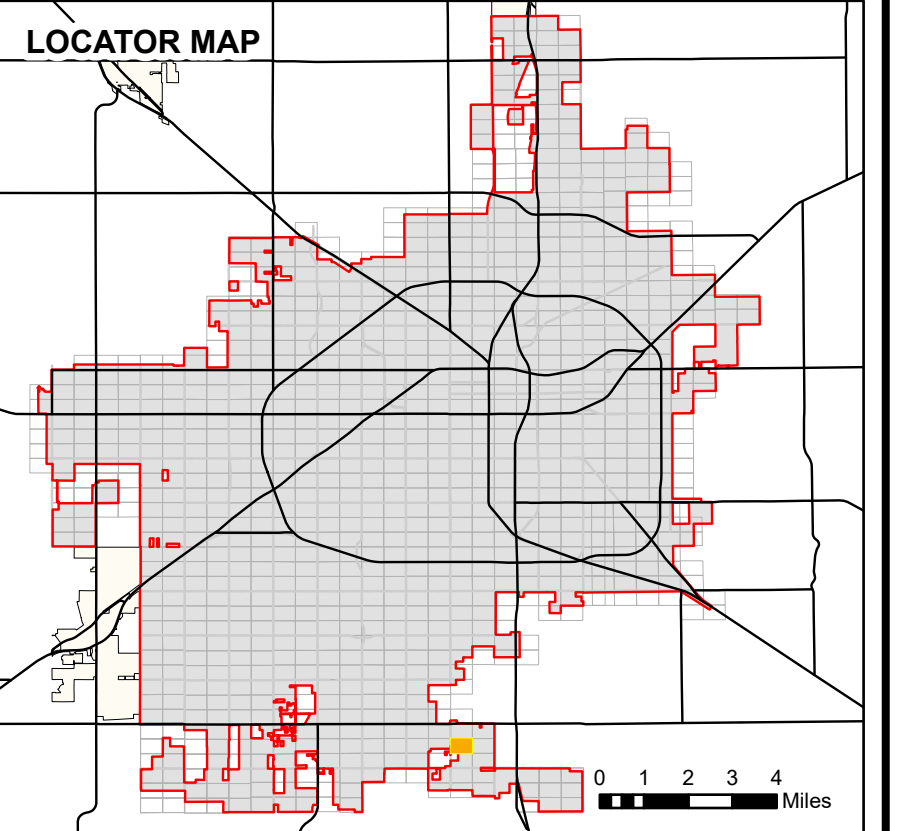


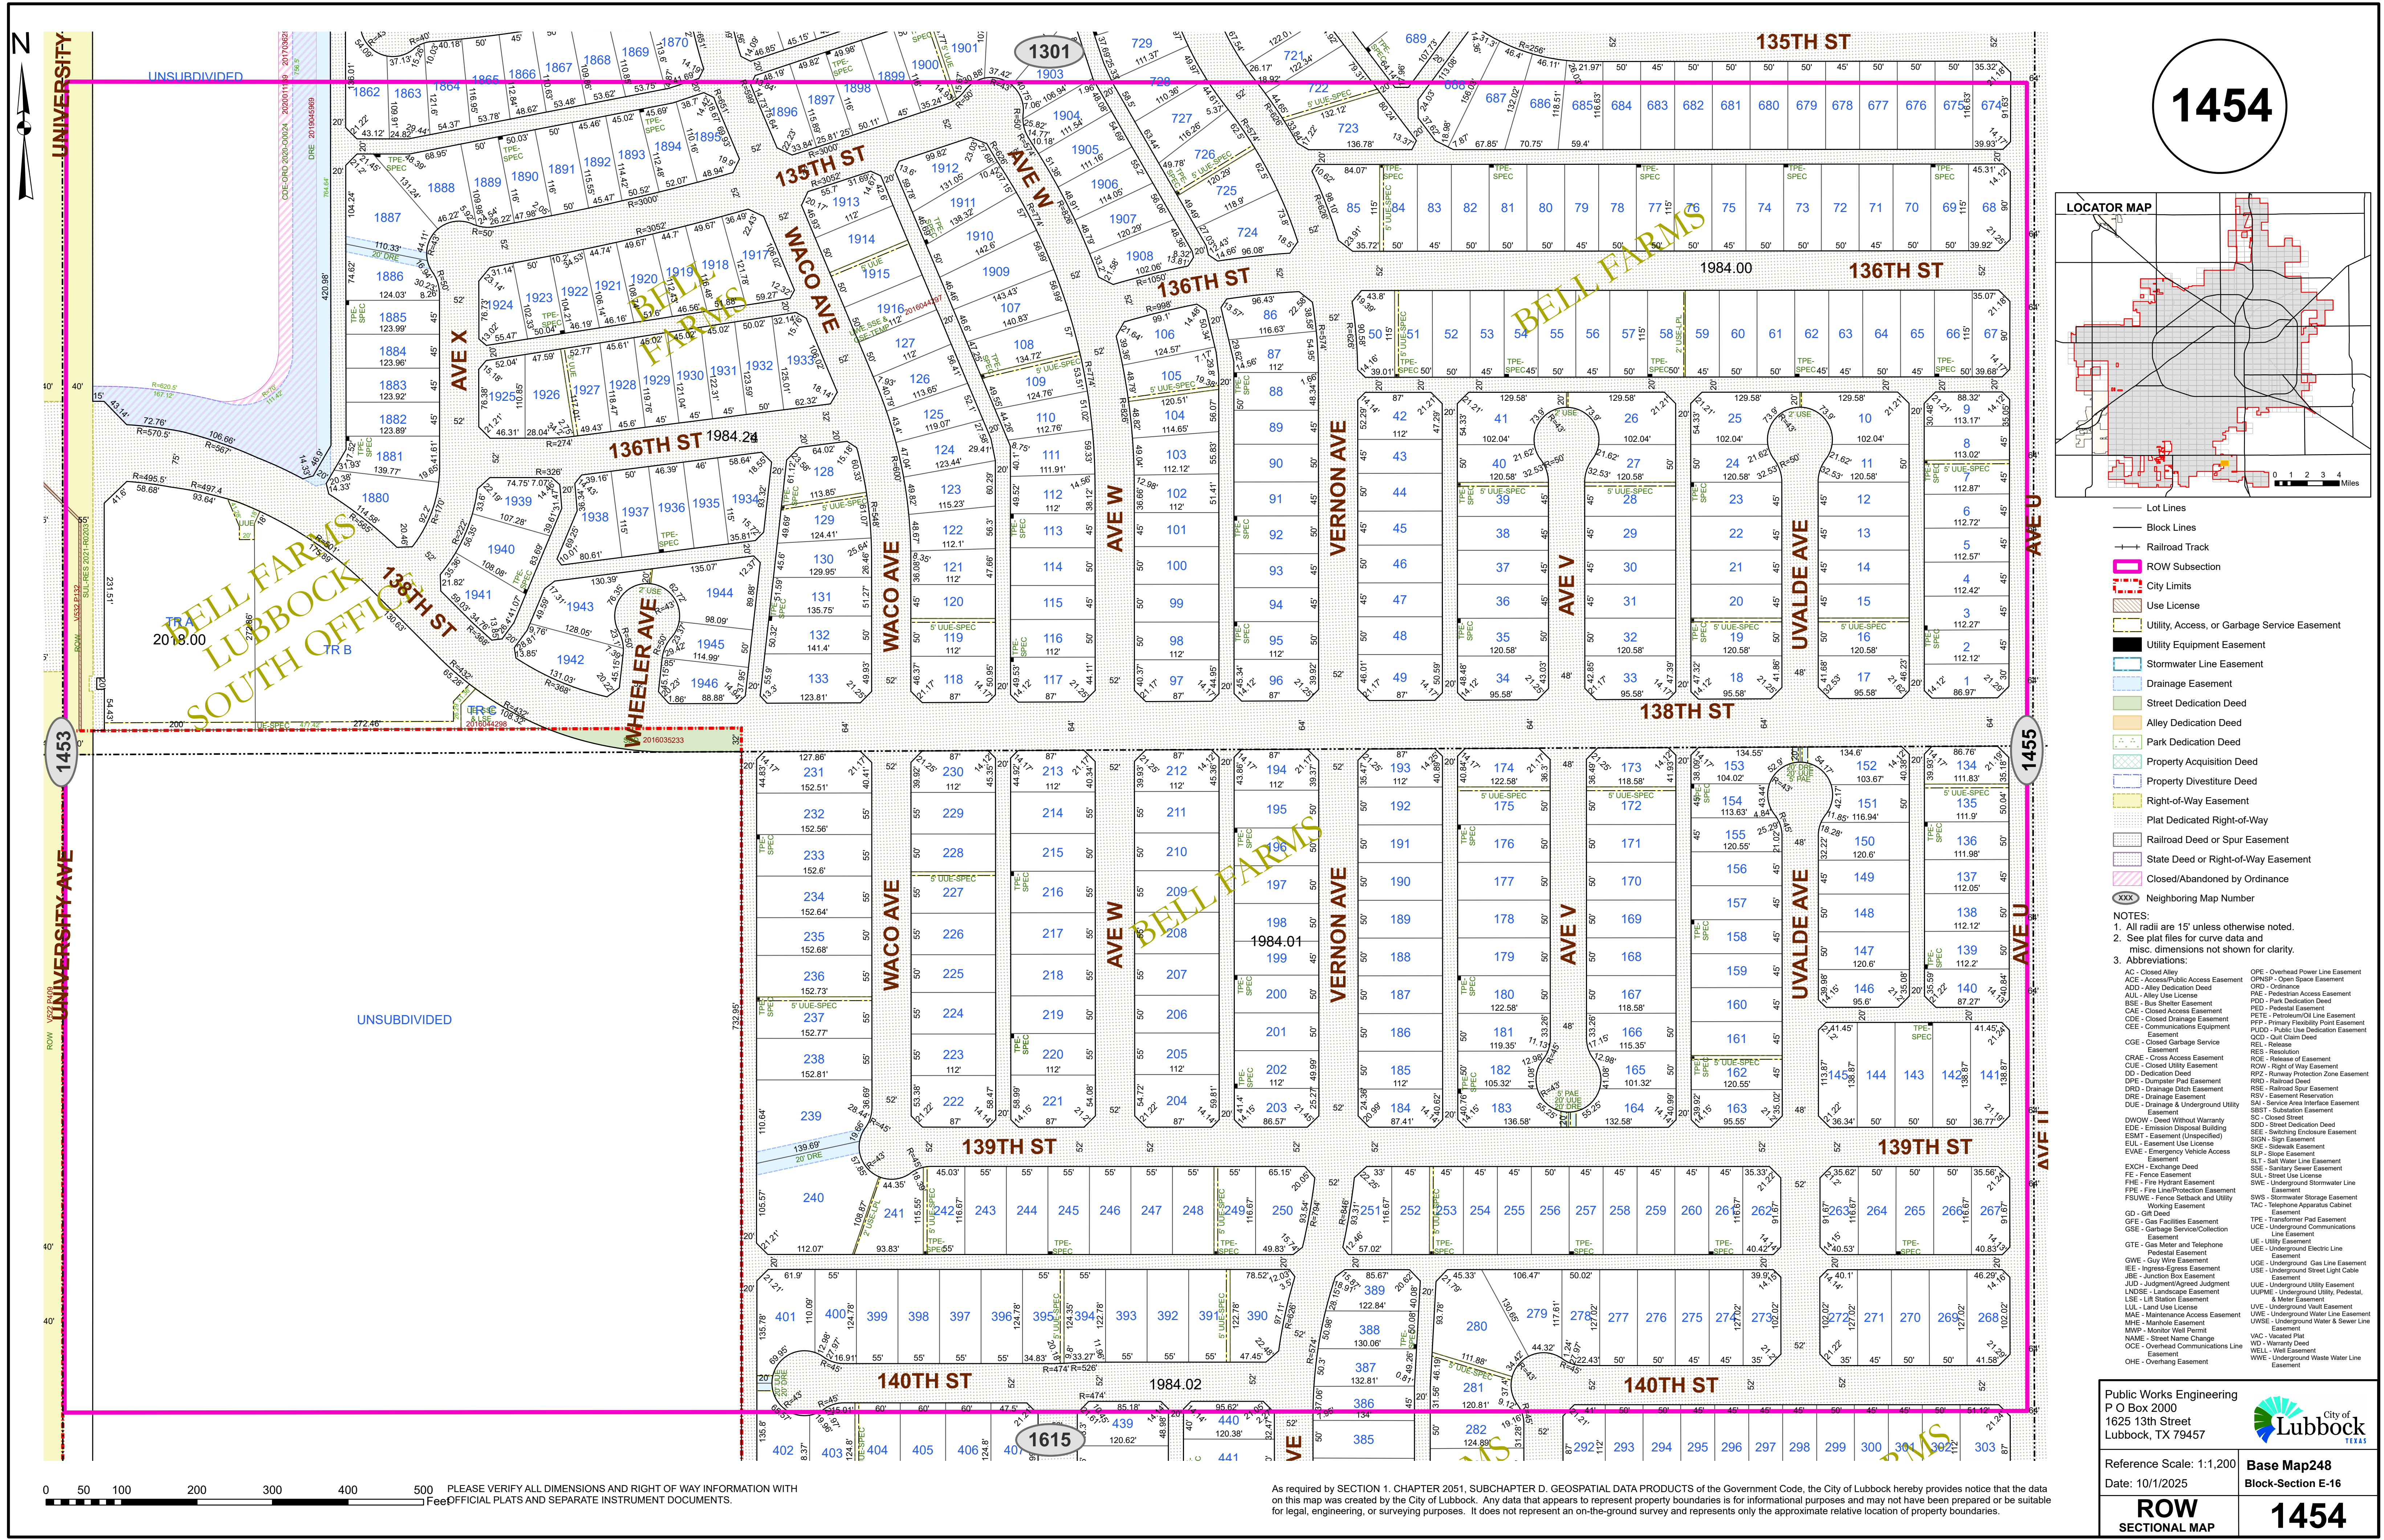

- Lot Lines
- Block Lines
- Railroad Track
- ROW Subsection
- City Limits
- Use License
- Utility, Access, or Garbage Service Easement
- Utility Equipment Easement
- Stormwater Line Easement
- Drainage Easement
- Street Dedication Deed
- Alley Dedication Deed
- Park Dedication Deed
- Property Acquisition Deed
- Property Divestiture Deed
- Right-of-Way Easement
- Plat Dedicated Right-of-Way
- Railroad Deed or Spur Easement
- State Deed or Right-of-Way Easement
- Closed/Abandoned by Ordinance
- Neighboring Map Number

- NOTES:
- All radii are 15' unless otherwise noted.
 - See plat files for curve data and misc. dimensions not shown for clarity.
 - Abbreviations:
- | | |
|--|---|
| AC - Closed Alley | OPE - Overhead Power Line Easement |
| ACE - Access/Easement | OPSP - Open Space Easement |
| ADD - Alley Dedication Deed | ORD - Ordinance |
| ALL - All Use License | PAC - Pedestrian Access Easement |
| BSE - Bus Shelter Easement | PDD - Park Dedication Deed |
| CAE - Closed Access Easement | PED - Pedestal Easement |
| CDE - Closed Drainage Easement | PETE - Photomonitoring Line Easement |
| CCE - Communications Equipment Easement | PFP - Primary Flexibility Point Easement |
| CCE - Closed Garbage Service Easement | PUD - Public Use Dedication Easement |
| CRAE - Cross Access Easement | QCD - Quit Claim Deed |
| CUE - Closed Utility Easement | REL - Release |
| DD - Dedication Deed | RES - Resolution |
| DPE - Dumpster Privilege Easement | ROE - Right of Way Easement |
| DRD - Drainage Ditch Easement | RWP - Runway Protection Zone Easement |
| DRE - Drainage Easement | RSD - Railroad Deed |
| DUE - Drainage & Underground Utility Easement | RSR - Railroad Spur Easement |
| DWOW - Deed Without Warranty | SAI - Service Area Interface Easement |
| EDE - Emission Disposal Building | SC - Closed Street |
| ESMT - Easement (Unspecified) | SDO - Street Dedication Deed |
| EUL - Easement Use License | SEE - Switching Enclosure Easement |
| EVAE - Emergency Vehicle Access Easement | SGN - Sign Easement |
| EXCH - Exchange Deed | SIL - Slope Easement |
| FE - Fence Easement | SJT - Joint Water Line Easement |
| FHE - Fire Hydrant Easement | SSE - Sanitary Sewer Easement |
| FPE - Fire Line/Protection Easement | SUL - Street Use License |
| FSUVE - Fence Setback and Utility Working Easement | SWE - Underground Stormwater Line Easement |
| GO - GR Deed | SWS - Stormwater Storage Easement |
| GFE - Gas Facilities Easement | TAC - Telephone Apparatus Cabinet Easement |
| GSE - Gas Service/Collection Line Easement | TPE - Transformer Pad Easement |
| GTE - Gas Meter and Telephone Pedestal Easement | UE - Underground Communications Line Easement |
| GWE - Guy Wire Easement | UEE - Underground Electric Line Easement |
| IEE - Ingress-Egress Easement | UGE - Underground Gas Line Easement |
| JSE - Junction Box Easement | ULS - Underground Street Light Cable Easement |
| JUD - Judgment/Agreed Judgment | ULU - Underground Utility, Pedestal, & Meter Easement |
| LANDSE - Landscape Easement | ULWE - Underground Water Line Easement |
| LSE - Lir Station Easement | ULWSE - Underground Water & Sewer Line Easement |
| LUL - Land Use License | VAC - Vacated Plat |
| MAE - Maintenance Access Easement | WD - Warranty Deed |
| MRE - Manhole Easement | WEL - Well Easement |
| MWP - Monitor Well Permit | WUE - Underground Water Line Easement |
| NAME - Street Name Change | WWE - Wastewater Water Line Easement |
| OCE - Overhead Communications Line Easement | |
| OHE - Overhang Easement | |

Public Works Engineering
P.O. Box 2000
1625 13th Street
Lubbock, TX 79457

Reference Scale: 1:1,200
Date: 10/1/2025

Base Map248
Block-Section E-16

ROW
SECTIONAL MAP

1454

As required by SECTION 1, CHAPTER 2051, SUBCHAPTER D, GEOSPATIAL DATA PRODUCTS of the Government Code, the City of Lubbock hereby provides notice that the data on this map was created by the City of Lubbock. Any data that appears to represent property boundaries is for informational purposes and may not have been prepared or be suitable for legal, engineering, or surveying purposes. It does not represent an on-the-ground survey and represents only the approximate relative location of property boundaries.