
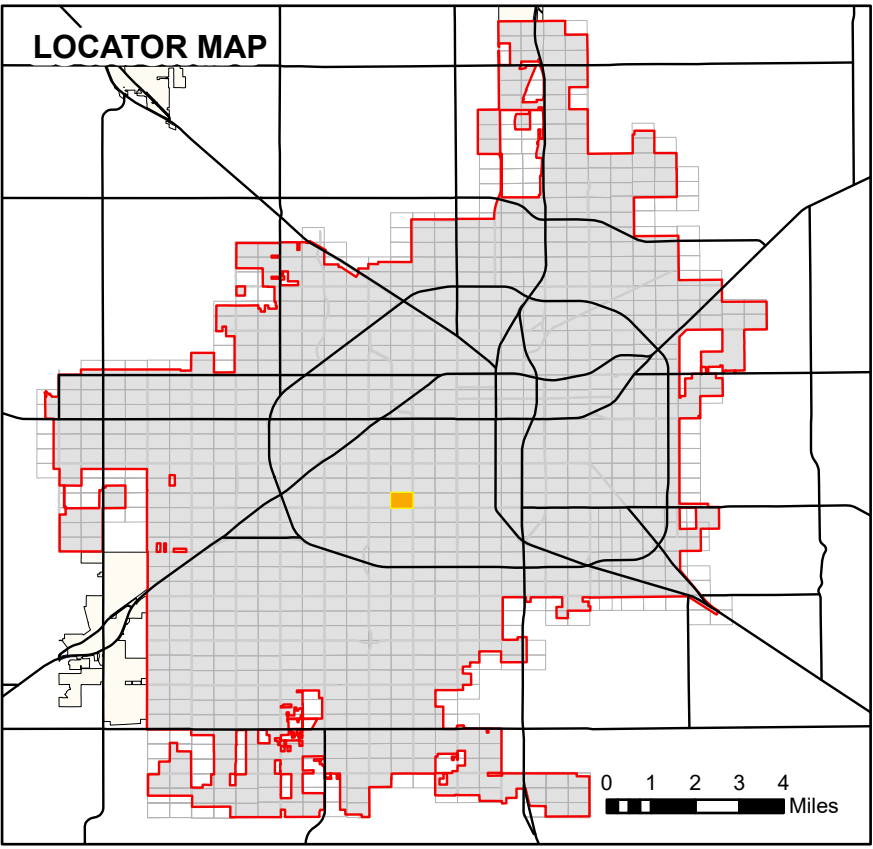


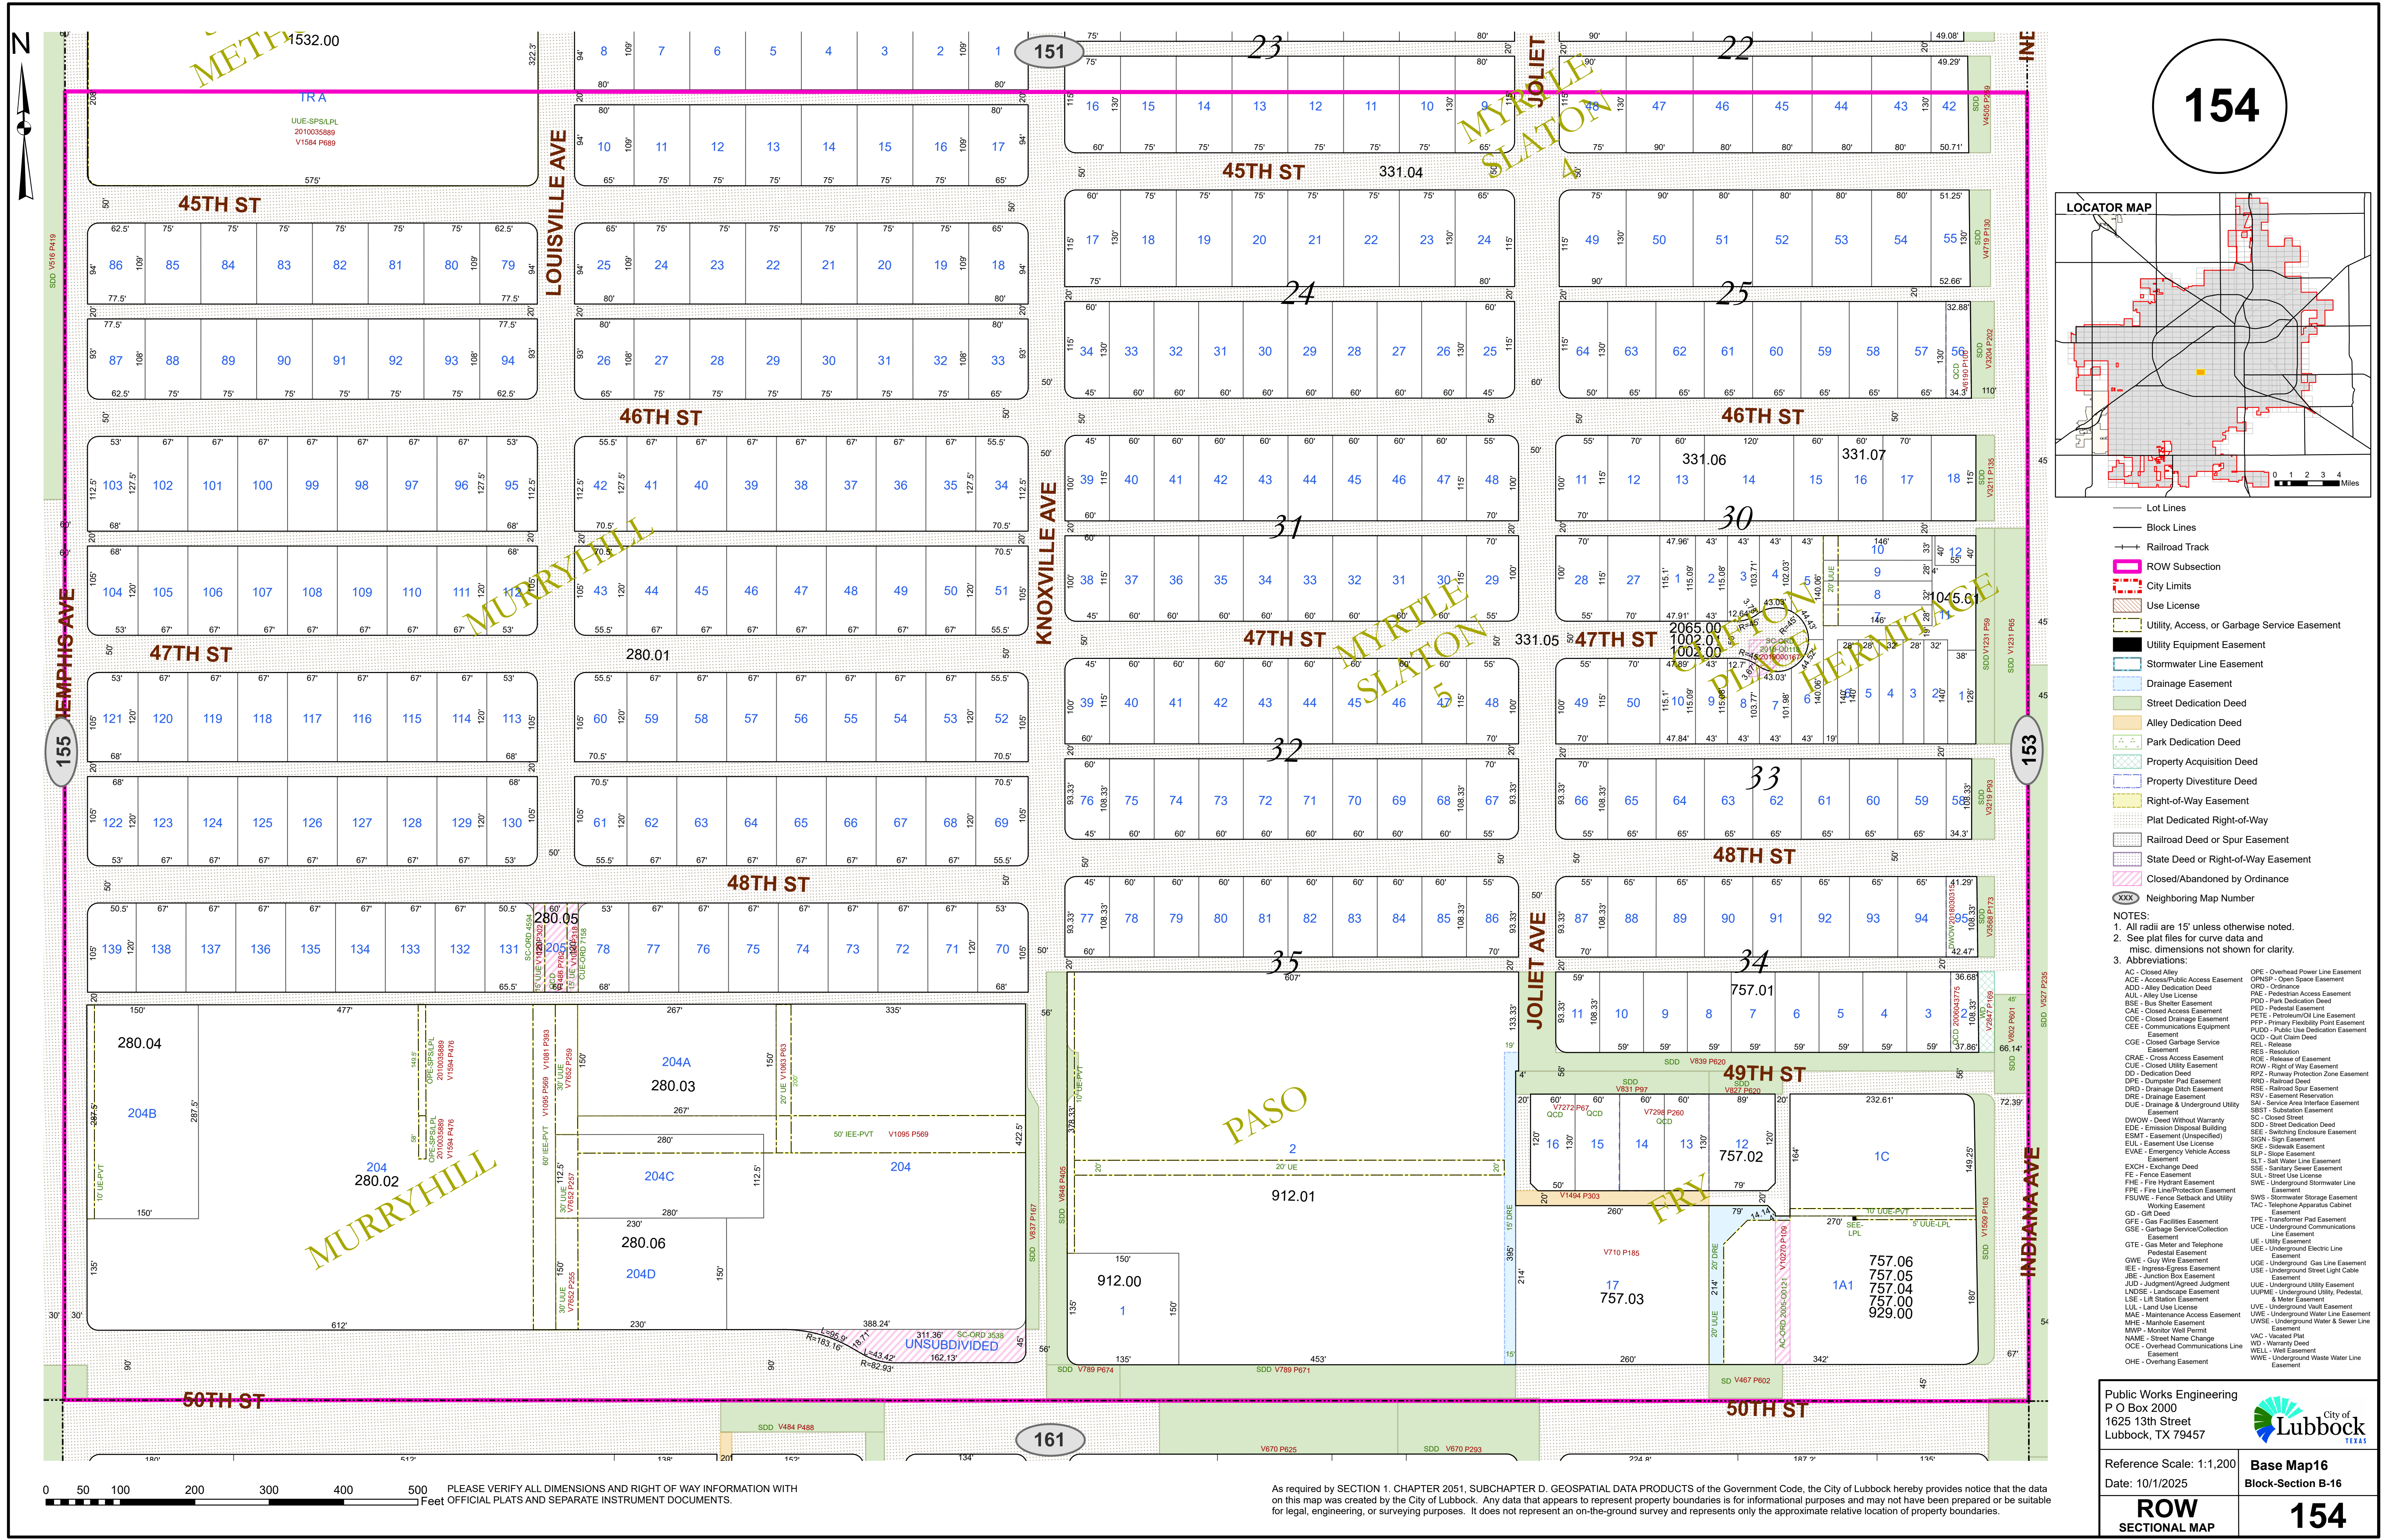

- Lot Lines
- Block Lines
- Railroad Track
- ROW Subsection
- City Limits
- Use License
- Utility, Access, or Garbage Service Easement
- Utility Equipment Easement
- Stormwater Line Easement
- Drainage Easement
- Street Dedication Deed
- Alley Dedication Deed
- Park Dedication Deed
- Property Acquisition Deed
- Property Divestiture Deed
- Right-of-Way Easement
- Plat Dedicated Right-of-Way
- Railroad Deed or Spur Easement
- State Deed or Right-of-Way Easement
- Closed/Abandoned by Ordinance
- Neighboring Map Number

NOTES:
1. All radii are 15' unless otherwise noted.
2. See plat files for curve data and misc. dimensions not shown for clarity.
3. Abbreviations:

AC - Closed Alley	OPE - Overhead Power Line Easement
ACE - Access/Easement	OPRSP - Open Space Easement
ADD - Alley Dedication Deed	ORD - Ordinance
ALL - Alley Use License	PAE - Pedestrian Access Easement
BSE - Bus Shelter Easement	PDD - Park Dedication Deed
CAE - Closed Access Easement	PEL - Pedestal Easement
CDE - Closed Drainage Easement	PETE - Pedestrian/Easement
CEE - Communications Equipment Easement	PFP - Primary Flexibility Point Easement
CUE - Closed Utility Easement	PJUD - Public Use Dedication Easement
CRAE - Cross Access Easement	QCD - Quit Claim Deed
CUE - Closed Utility Easement	REL - Release
DD - Dedication Deed	RES - Resolution
DPE - Dumpster Pad Easement	ROE - Release of Easement
DRD - Drainage Ditch Easement	ROW - Right of Way Easement
DRE - Drainage Easement	RWP - Runway Protection Zone Easement
DUE - Drainage & Underground Utility Easement	RSD - Railroad Deed
DWOW - Deed Without Warranty	RSV - Railroad Spur Easement
EAD - Emission Disposal Building	RSV - Service Area Interface Easement
ESMT - Easement (Unspecified)	SC - Closed Street
EUL - Easement Use License	SEE - Switching Enclosure Easement
EVAE - Emergency Vehicle Access Easement	SGN - Sign Easement
EXCH - Exchange Deed	SLE - Slope Easement
FE - Fence Easement	SLS - Salt Water Line Easement
FHE - Fire Hydrant Easement	SSE - Sanitary Sewer Easement
FFUE - Fire Line/Protection Easement	SUL - Street Use License
FSUWE - Fence Setback and Utility Working Easement	SWE - Underground Stormwater Line Easement
GDE - Gas Deed	TAC - Telephone Apparatus Cabinet Easement
GFE - Gas Facilities Easement	TPE - Transformer Pad Easement
GSE - Gas Service/Collection Easement	UCE - Underground Communications Line Easement
GTE - Gas Meter and Telephone Pedestal Easement	UEE - Underground Electric Line Easement
GWE - Guy Wire Easement	UGE - Underground Gas Line Easement
IEE - Ingress-Egress Easement	USE - Underground Street Light Cable Easement
JBE - Junction Box Easement	UUE - Underground Utility Easement
JUD - Judgment/Agreed Judgment	UWSE - Underground Water Line Easement
LANDSE - Land Use License	UWSE - Underwater Water Line Easement
LSE - Lateral Easement	VAC - Vacated Plat
LL - Land Use License	WD - Warranty Deed
MAE - Maintenance Access Easement	WEL - Well Easement
MHE - Manhole Easement	WWE - Underground Waste Water Line Easement
MWP - Monitor Well Permit	
NAME - Street Name Change	
OCCE - Overhead Communications Line Easement	
OHE - Overhang Easement	

Public Works Engineering
P.O. Box 2000
1625 13th Street
Lubbock, TX 79457

City of Lubbock
TEXAS

Reference Scale: 1:1,200
Date: 10/1/2025

Base Map16
Block-Section B-16

ROW
SECTIONAL MAP

154

As required by SECTION 1, CHAPTER 2051, SUBCHAPTER D, GEOSPATIAL DATA PRODUCTS of the Government Code, the City of Lubbock hereby provides notice that the data on this map was created by the City of Lubbock. Any data that appears to represent property boundaries and may not have been prepared or be suitable for legal, engineering, or surveying purposes. It does not represent an on-the-ground survey and represents only the approximate relative location of property boundaries.