



1614

UNIVERSITY AVE

1615

1616

1617



1618

1619

1620

PLEASE VERIFY ALL DIMENSIONS AND RIGHT OF WAY INFORMATION WITH OFFICIAL PLATS AND SEPARATE INSTRUMENT DOCUMENTS.

0 50 100 200 300 400 500 Feet

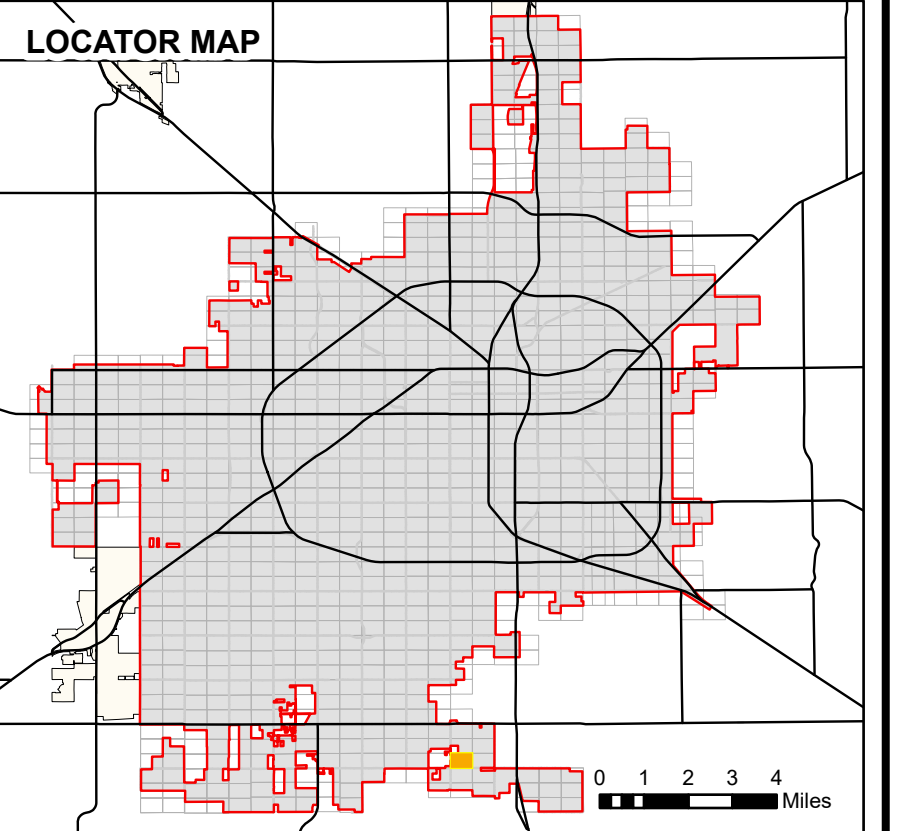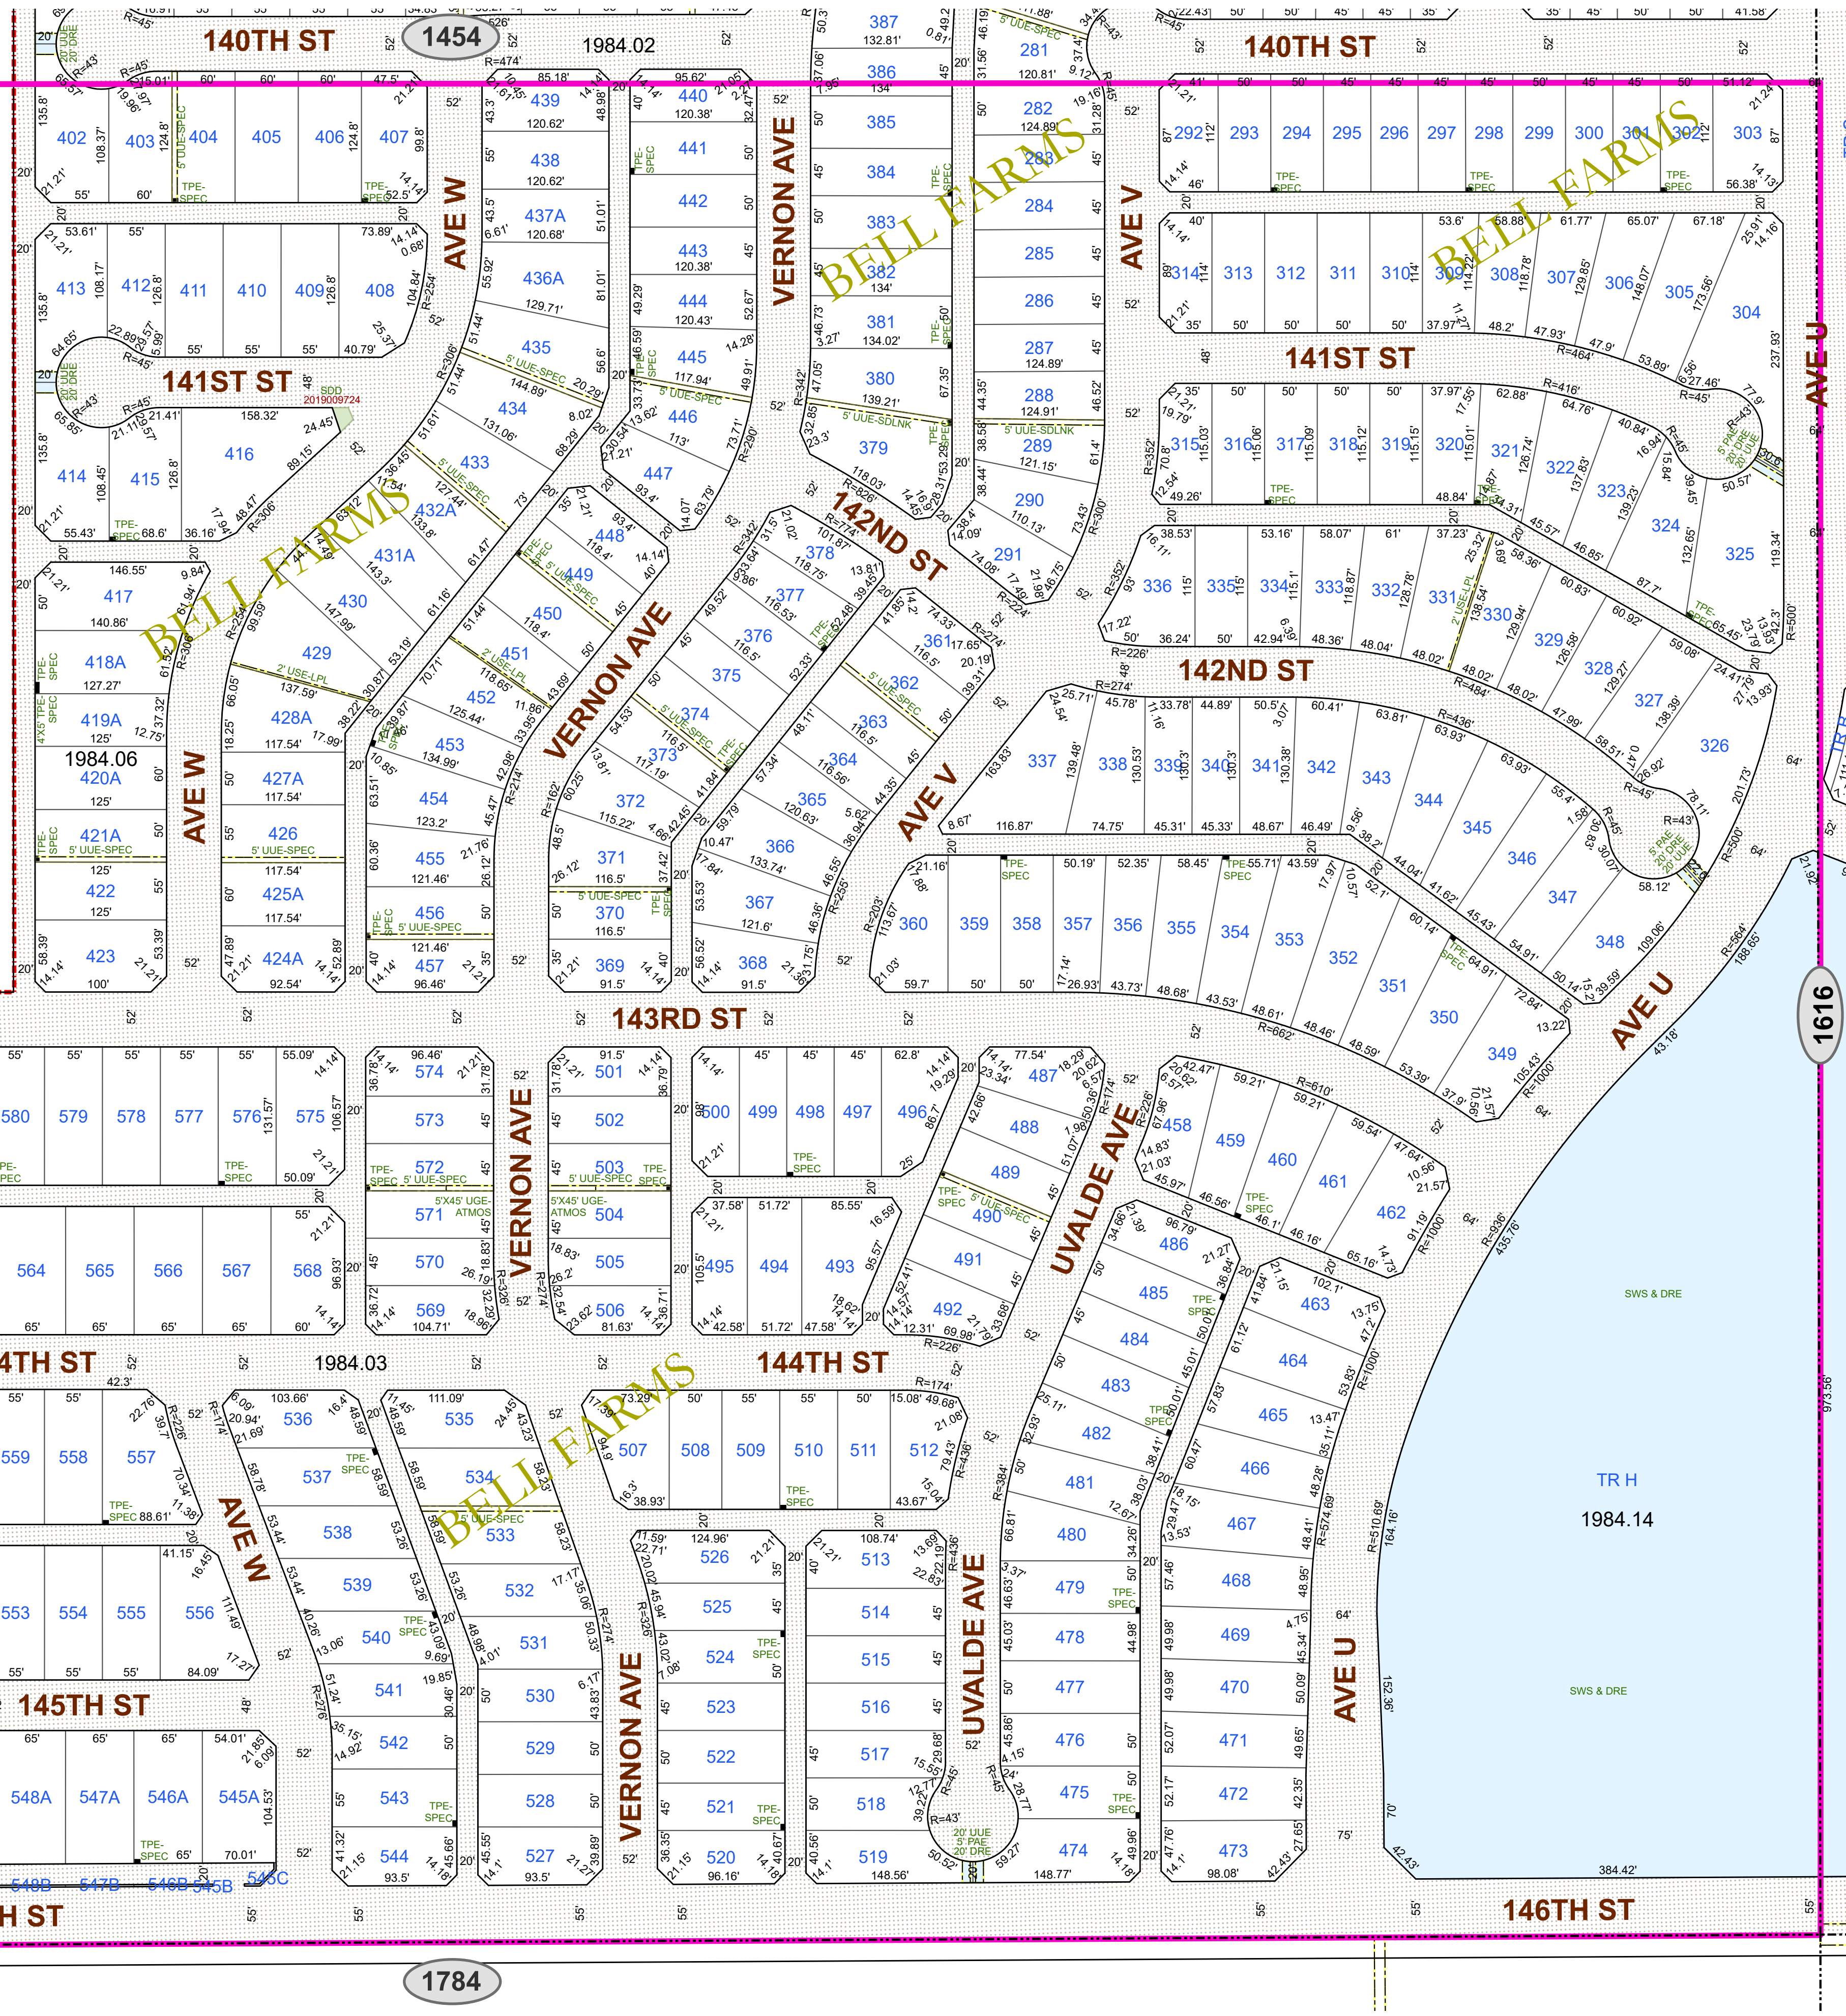

- Lot Lines
- Block Lines
- Railroad Track
- ROW Subsection
- City Limits
- Use License
- Utility, Access, or Garbage Service Easement
- Utility Equipment Easement
- Stormwater Line Easement
- Drainage Easement
- Street Dedication Deed
- Alley Dedication Deed
- Park Dedication Deed
- Property Acquisition Deed
- Property Divestiture Deed
- Right-of-Way Easement
- Plat Dedicated Right-of-Way
- Railroad Deed or Spur Easement
- State Deed or Right-of-Way Easement
- Closed/Abandoned by Ordinance
- Neighboring Map Number

NOTES:
1. All radii are 15' unless otherwise noted.
2. See plat files for curve data and misc. dimensions not shown for clarity.
3. Abbreviations:
AC - Closed Alley
ACE - Access/Right of Way Easement
ADD - Alley Dedication Deed
AUL - Alley Use License
BSE - Bus Shelter Easement
CAE - Closed Access Easement
CDE - Closed Drainage Easement
CEE - Communications Equipment Easement
CGE - Closed Garbage Service Easement
CRAE - Cross Access Easement
CUE - Closed Utility Easement
DD - Dedication Deed
DPE - Dumpster Pad Easement
DRD - Drainage Ditch Easement
DRE - Drainage Easement
DUE - Drainage & Underground Utility Easement
DWOW - Deed Without Warranty
EDE - Emission Disposal Easement
ESMT - Easement (Unspecified)
EUL - Easement Use License
EVAE - Emergency Vehicle Access Easement
EXCH - Exchange Deed
FE - Fence Easement
FHE - Fire Hydrant Easement
FPE - Fire Line/Protection Easement
FSUWE - Fence Setback and Utility Working Easement
GFE - Gas Facilities Easement
GSE - Gas Service/Collection Easement
GTE - Gas Meter and Telephone Pedestal Easement
GWE - Guy Wire Easement
IEE - Ingress-Egress Easement
JSE - Junction Box Easement
JUD - Judgment/Agreed Judgment
LWSE - Landscape Easement
LSE - Litter Station Easement
LLU - Land Use License
MAE - Maintenance Access Easement
MHE - Manhole Easement
MWP - Monitor Well Permit
NAME - Street Name Change
OCE - Overhead Communications Line Easement
OHE - Overhang Easement
OPE - Overhead Power Line Easement
OPSP - Open Space Easement
ORD - Ordinance
PAE - Pedestrian Access Easement
PDD - Park Dedication Deed
PED - Pedestal Easement
PETE - Pedestrian Trail Easement
PFP - Primary Flexibility Point Easement
PUD - Public Use Dedication Easement
QCD - Quit Claim Deed
REL - Release
RES - Resolution
RSE - Right of Way Easement
RPP - Runway Protection Zone Easement
RSD - Railroad Deed
RSE - Railroad Spur Easement
RSN - Railroad Reservation
SAI - Service Area Interface Easement
SBST - Substation Easement
SCD - Closed Street
SDD - Street Dedication Deed
SEE - Switching Enclosure Easement
SIGN - Sign Easement
SLP - Slope Easement
SLT - Salt Water Line Easement
SSE - Sanitary Sewer Easement
SUL - Street Use License
SWE - Underground Stormwater Line Easement
SWSE - Stormwater Storage Easement
TAC - Telephone Apparatus Cabinet Easement
TPE - Transformer Pad Easement
UCE - Underground Communications Line Easement
UEE - Underground Electric Line Easement
UGWE - Underground Gas Line Easement
ULS - Underground Street Light Cable Easement
UPE - Underground Utility Easement
UWSE - Underground Water Line Easement
UWSE - Underground Water & Sewer Line Easement
VAC - Vacated Plat
WD - Warranty Deed
WEL - Well Easement
WWL - Underground Water Line Easement

Public Works Engineering
P O Box 2000
1625 13th Street
Lubbock, TX 79457

City of
Lubbock
TEXAS

Reference Scale: 1:1,200
Date: 10/1/2025

Base Map248
Block-Section E-16

ROW
SECTIONAL MAP

1615

As required by SECTION 1, CHAPTER 2051, SUBCHAPTER D, GEOSPATIAL DATA PRODUCTS of the Government Code, the City of Lubbock hereby provides notice that the data on this map was created by the City of Lubbock. Any data that appears to represent property boundaries is for informational purposes and may not have been prepared or be suitable for legal, engineering, or surveying purposes. It does not represent an on-the-ground survey and represents only the approximate relative location of property boundaries.