
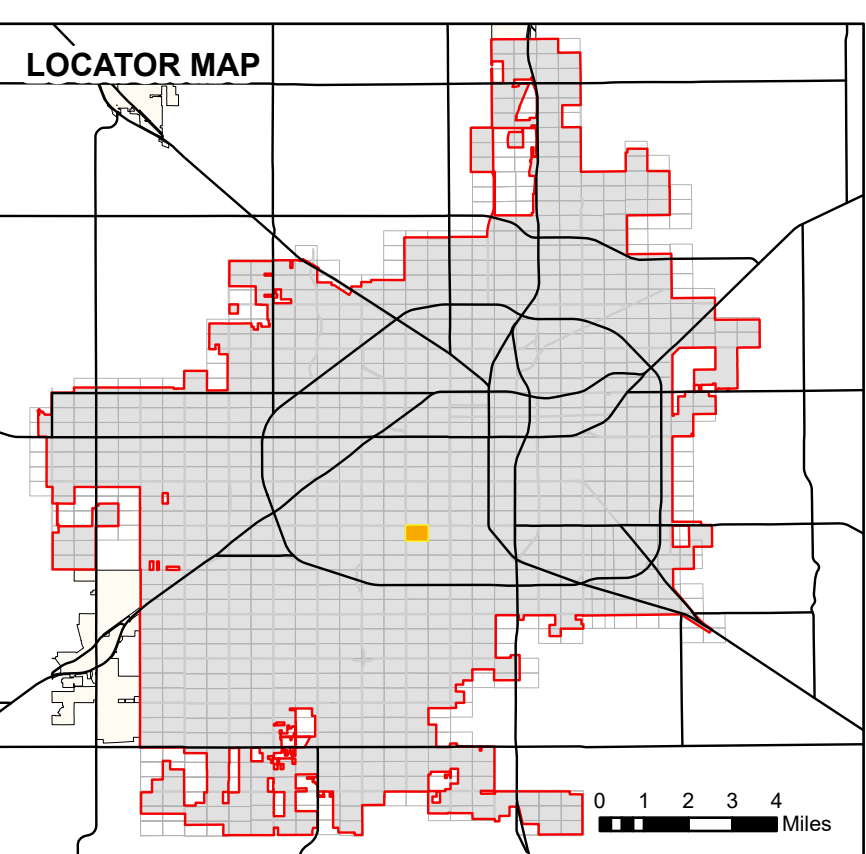


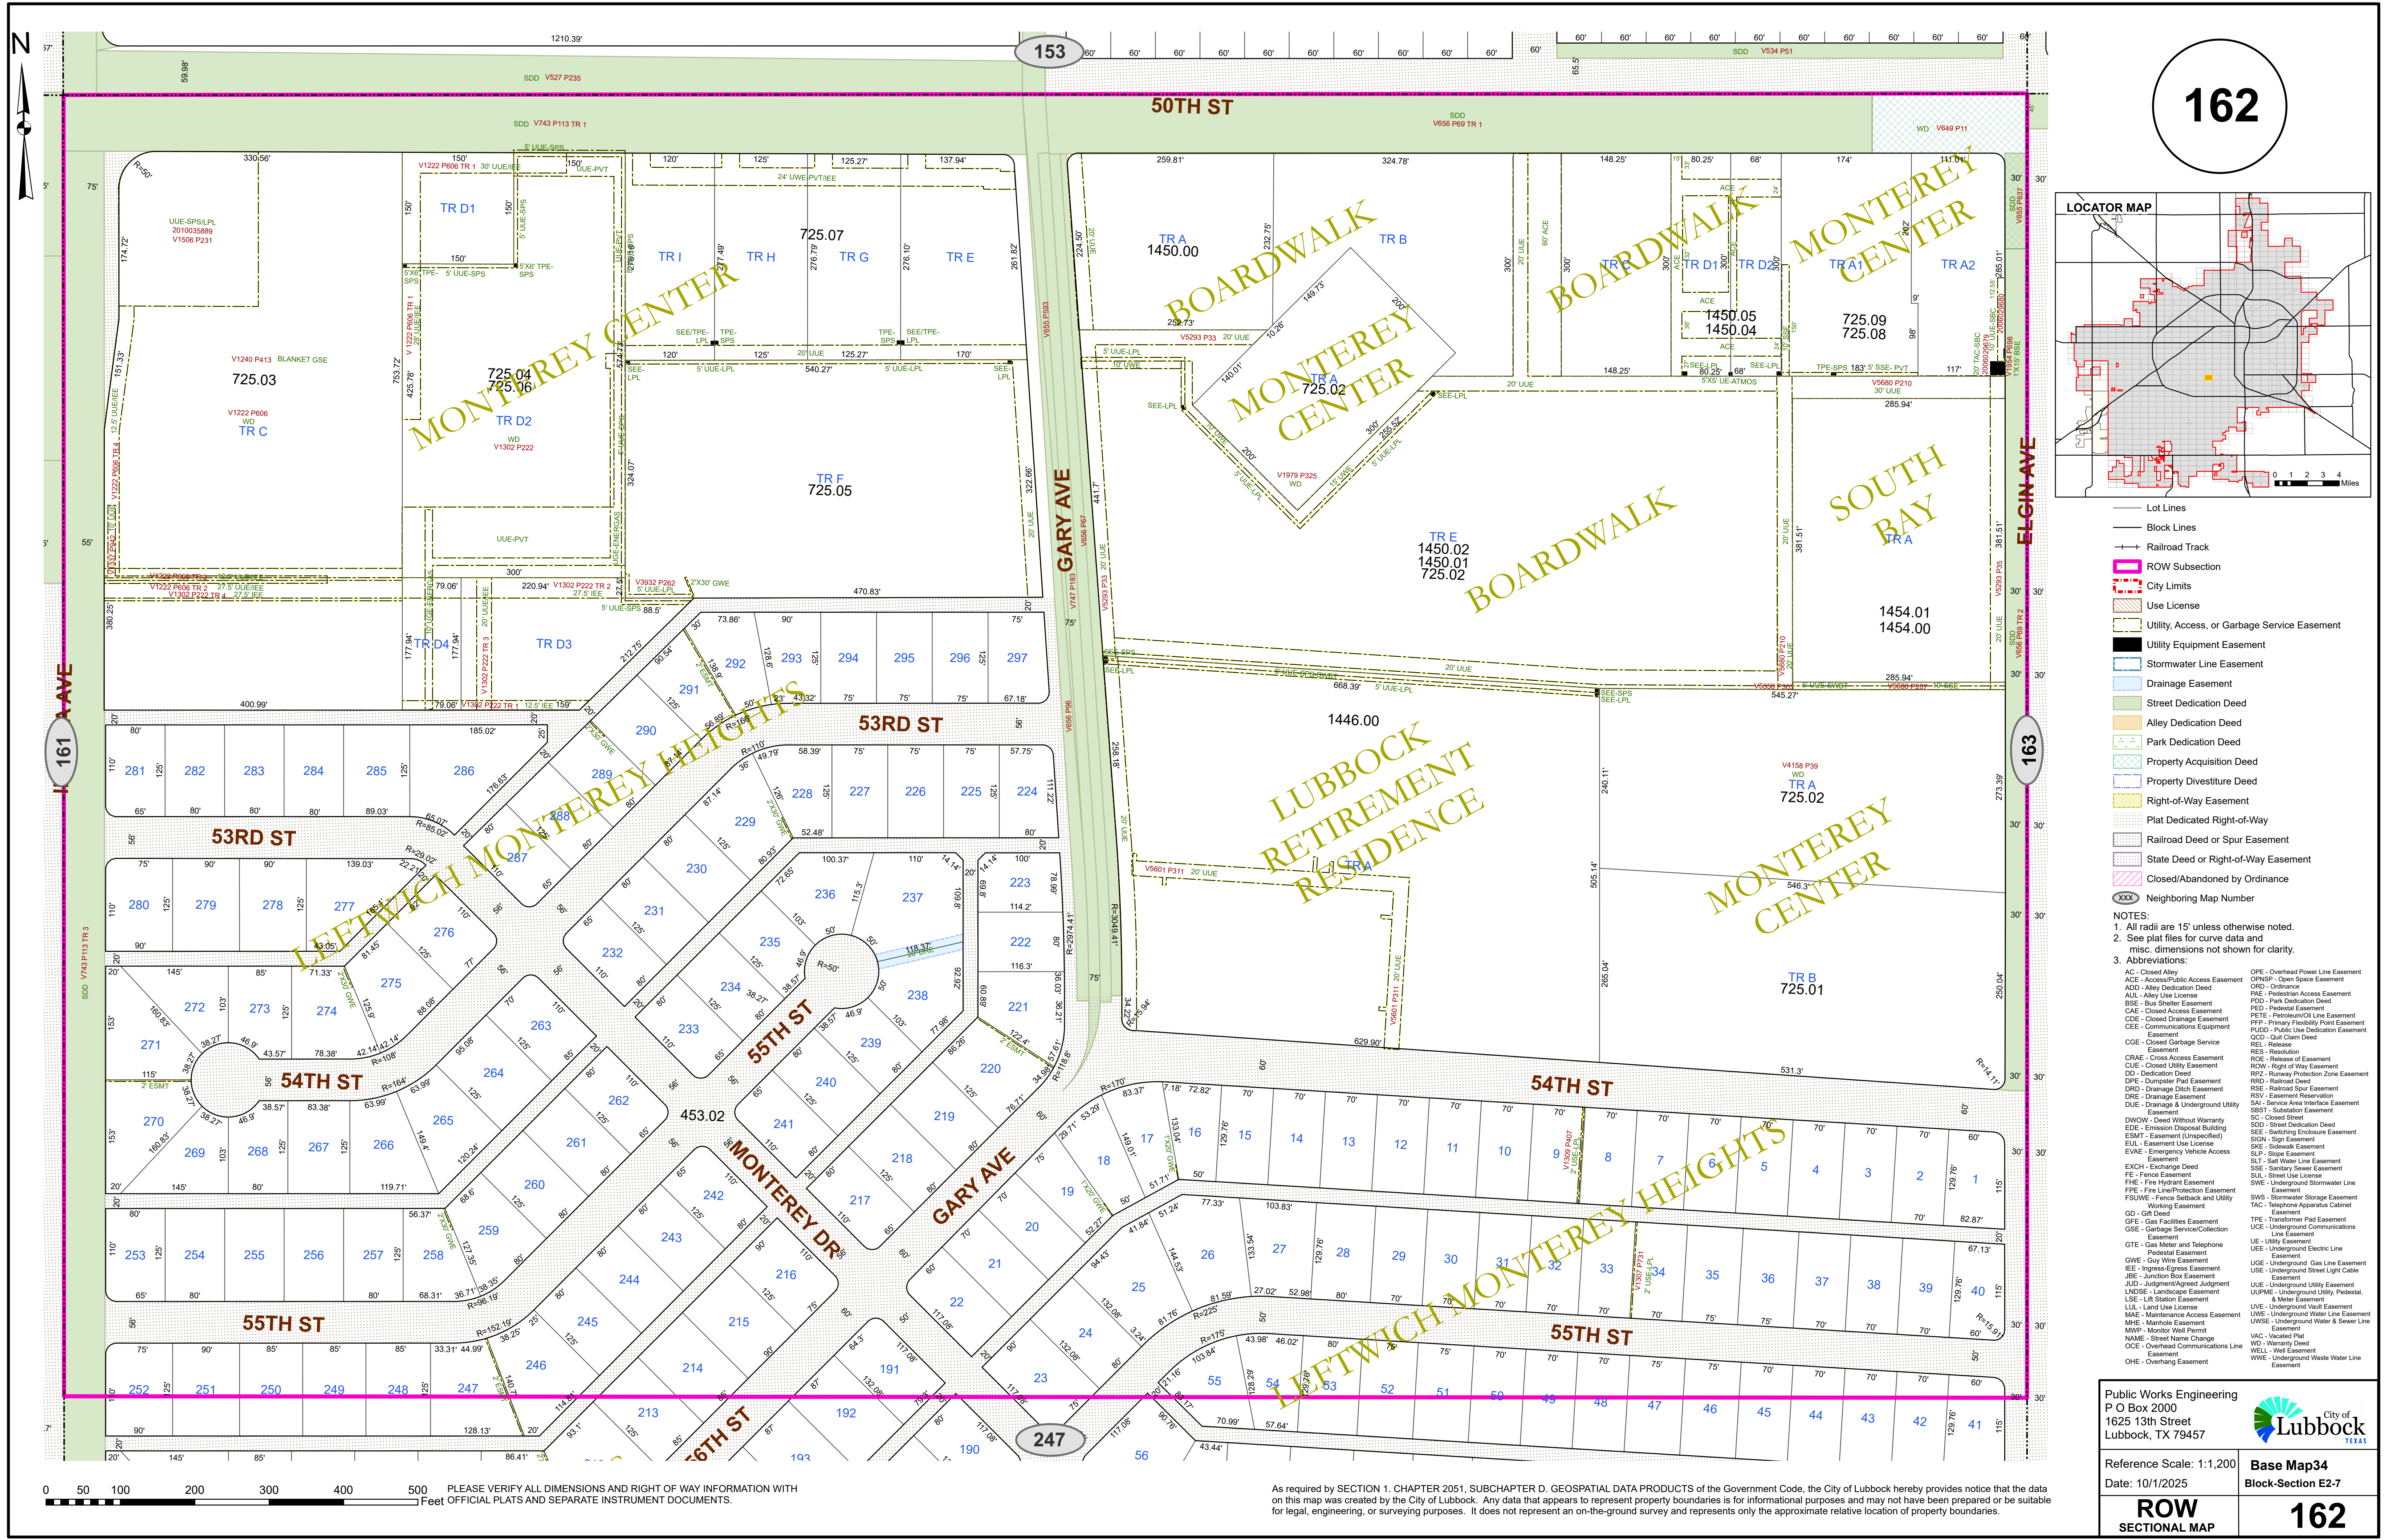

- Lot Lines
- Block Lines
- Railroad Track
- ROW Subsection
- City Limits
- Use License
- Utility, Access, or Garbage Service Easement
- Utility Equipment Easement
- Stormwater Line Easement
- Drainage Easement
- Street Dedication Deed
- Alley Dedication Deed
- Park Dedication Deed
- Property Acquisition Deed
- Property Divestiture Deed
- Right-of-Way Easement
- Plat Dedicated Right-of-Way
- Railroad Deed or Spur Easement
- State Deed or Right-of-Way Easement
- Closed/Abandoned by Ordinance
- Neighboring Map Number

NOTES:
1. All radii are 15' unless otherwise noted.
2. See plat files for curve data and misc. dimensions not shown for clarity.
3. Abbreviations:

AC - Closed Alley	OPE - Overhead Power Line Easement
ACE - Access/Public Access Easement	OPNBP - Open Space Easement
ADD - Alley Dedication Deed	ORD - Ordinance
ALL - Alley Use License	PAE - Pedestrian Access Easement
BSE - Bus Shelter Easement	PDD - Park Dedication Deed
CAE - Closed Access Easement	PED - Pedestal Easement
CDE - Closed Drainage Easement	PETE - Photomount Line Easement
CEE - Communications Equipment Easement	PFP - Primary Flexibility Point Easement
CGE - Closed Garbage Service Easement	PULD - Public Use Dedication Easement
CRAE - Cross Access Easement	REL - Release
CUE - Closed Utility Easement	RES - Resolution
DD - Dedication Deed	ROE - Right of Easement
DPE - Dumpster Pad Easement	RPP - Railroad Protection Zone Easement
DRD - Drainage Ditch Easement	RSE - Railroad Spur Easement
DRE - Drainage Easement	SAI - Service Area Interface Easement
DUE - Drainage & Underground Utility Easement	SBSI - Subdivision Easement
DWOW - Deed Without Warranty	SC - Closed Street
EDE - Emission Disposal Building Easement	SDD - Street Dedication Deed
ESMT - Easement (Unspecified)	SEE - Switching Enclosure Easement
EUL - Easement Use License	SGN - Sign Easement
EVAE - Emergency Vehicle Access Easement	SIL - Slope Easement
EXCH - Exchange Deed	SJT - Salt Water Line Easement
FE - Fence Easement	SSE - Sanitary Sewer Easement
FHE - Fire Hydrant Easement	SUL - Street Use License
FPE - Fire Line/Protection Easement	SWE - Underground Stormwater Line Easement
FSUWE - Fence Setback and Utility Working Easement	SWA - Stormwater Storage Easement
GO - GR Deed	TAC - Telephone Apparatus Cabinet Easement
GFE - Gas Facilities Easement	TPE - Transformer Pad Easement
GSE - Garbage Service/Collection Easement	UE - Underground Communications Line Easement
GTE - Gas Meter and Telephone Pedestal Easement	UEE - Underground Electric Line Easement
IEE - Ingress-Egress Easement	UGE - Underground Gas Line Easement
JBE - Junction Box Easement	UGS - Underground Street Light Cable Easement
JUD - Judgment/Agreed Judgment	UUE - Underground Utility Easement
LANDSE - Landscape Easement	UUE - Underground Utility, Pedestal, & Meter Easement
LSE - Lift Station Easement	UUE - Underground Water Line Easement
LLU - Land Use License	UWE - Underground Water & Sewer Line Easement
MAE - Maintenance Access Easement	UWE - Underground Water & Sewer Line Easement
MHE - Manhole Easement	VAC - Vacated Plat
MWP - Monitor Well Permit	WD - Warranty Deed
NAME - Street Name Change	WEL - Well Easement
OCE - Overhead Communications Line Easement	WWE - Underground Waste Water Line Easement
OHE - Overhead Easement	

Public Works Engineering
P O Box 2000
1625 13th Street
Lubbock, TX 79457

City of Lubbock
TEXAS

Reference Scale: 1:1,200
Date: 10/1/2025

Base Map34
Block-Section E2-7

ROW
SECTIONAL MAP

162

As required by SECTION 1, CHAPTER 2051, SUBCHAPTER D, GEOSPATIAL DATA PRODUCTS of the Government Code, the City of Lubbock hereby provides notice that the data on this map was created by the City of Lubbock. Any data that appears to represent property boundaries is for informational purposes and may not have been prepared or be suitable for legal, engineering, or surveying purposes. It does not represent an on-the-ground survey and represents only the approximate relative location of property boundaries.