
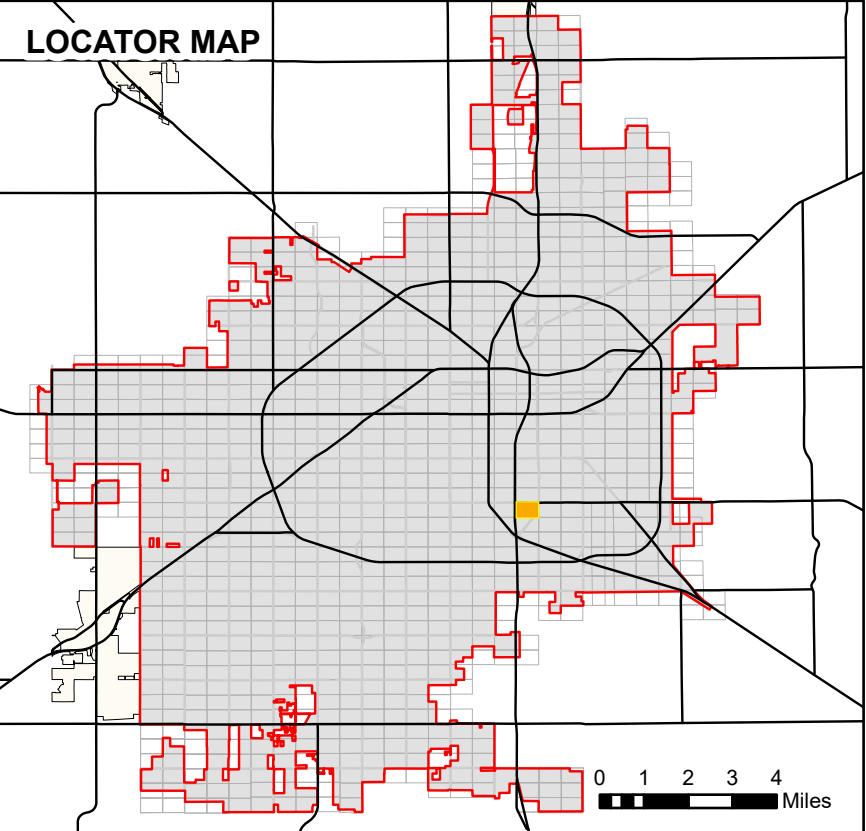


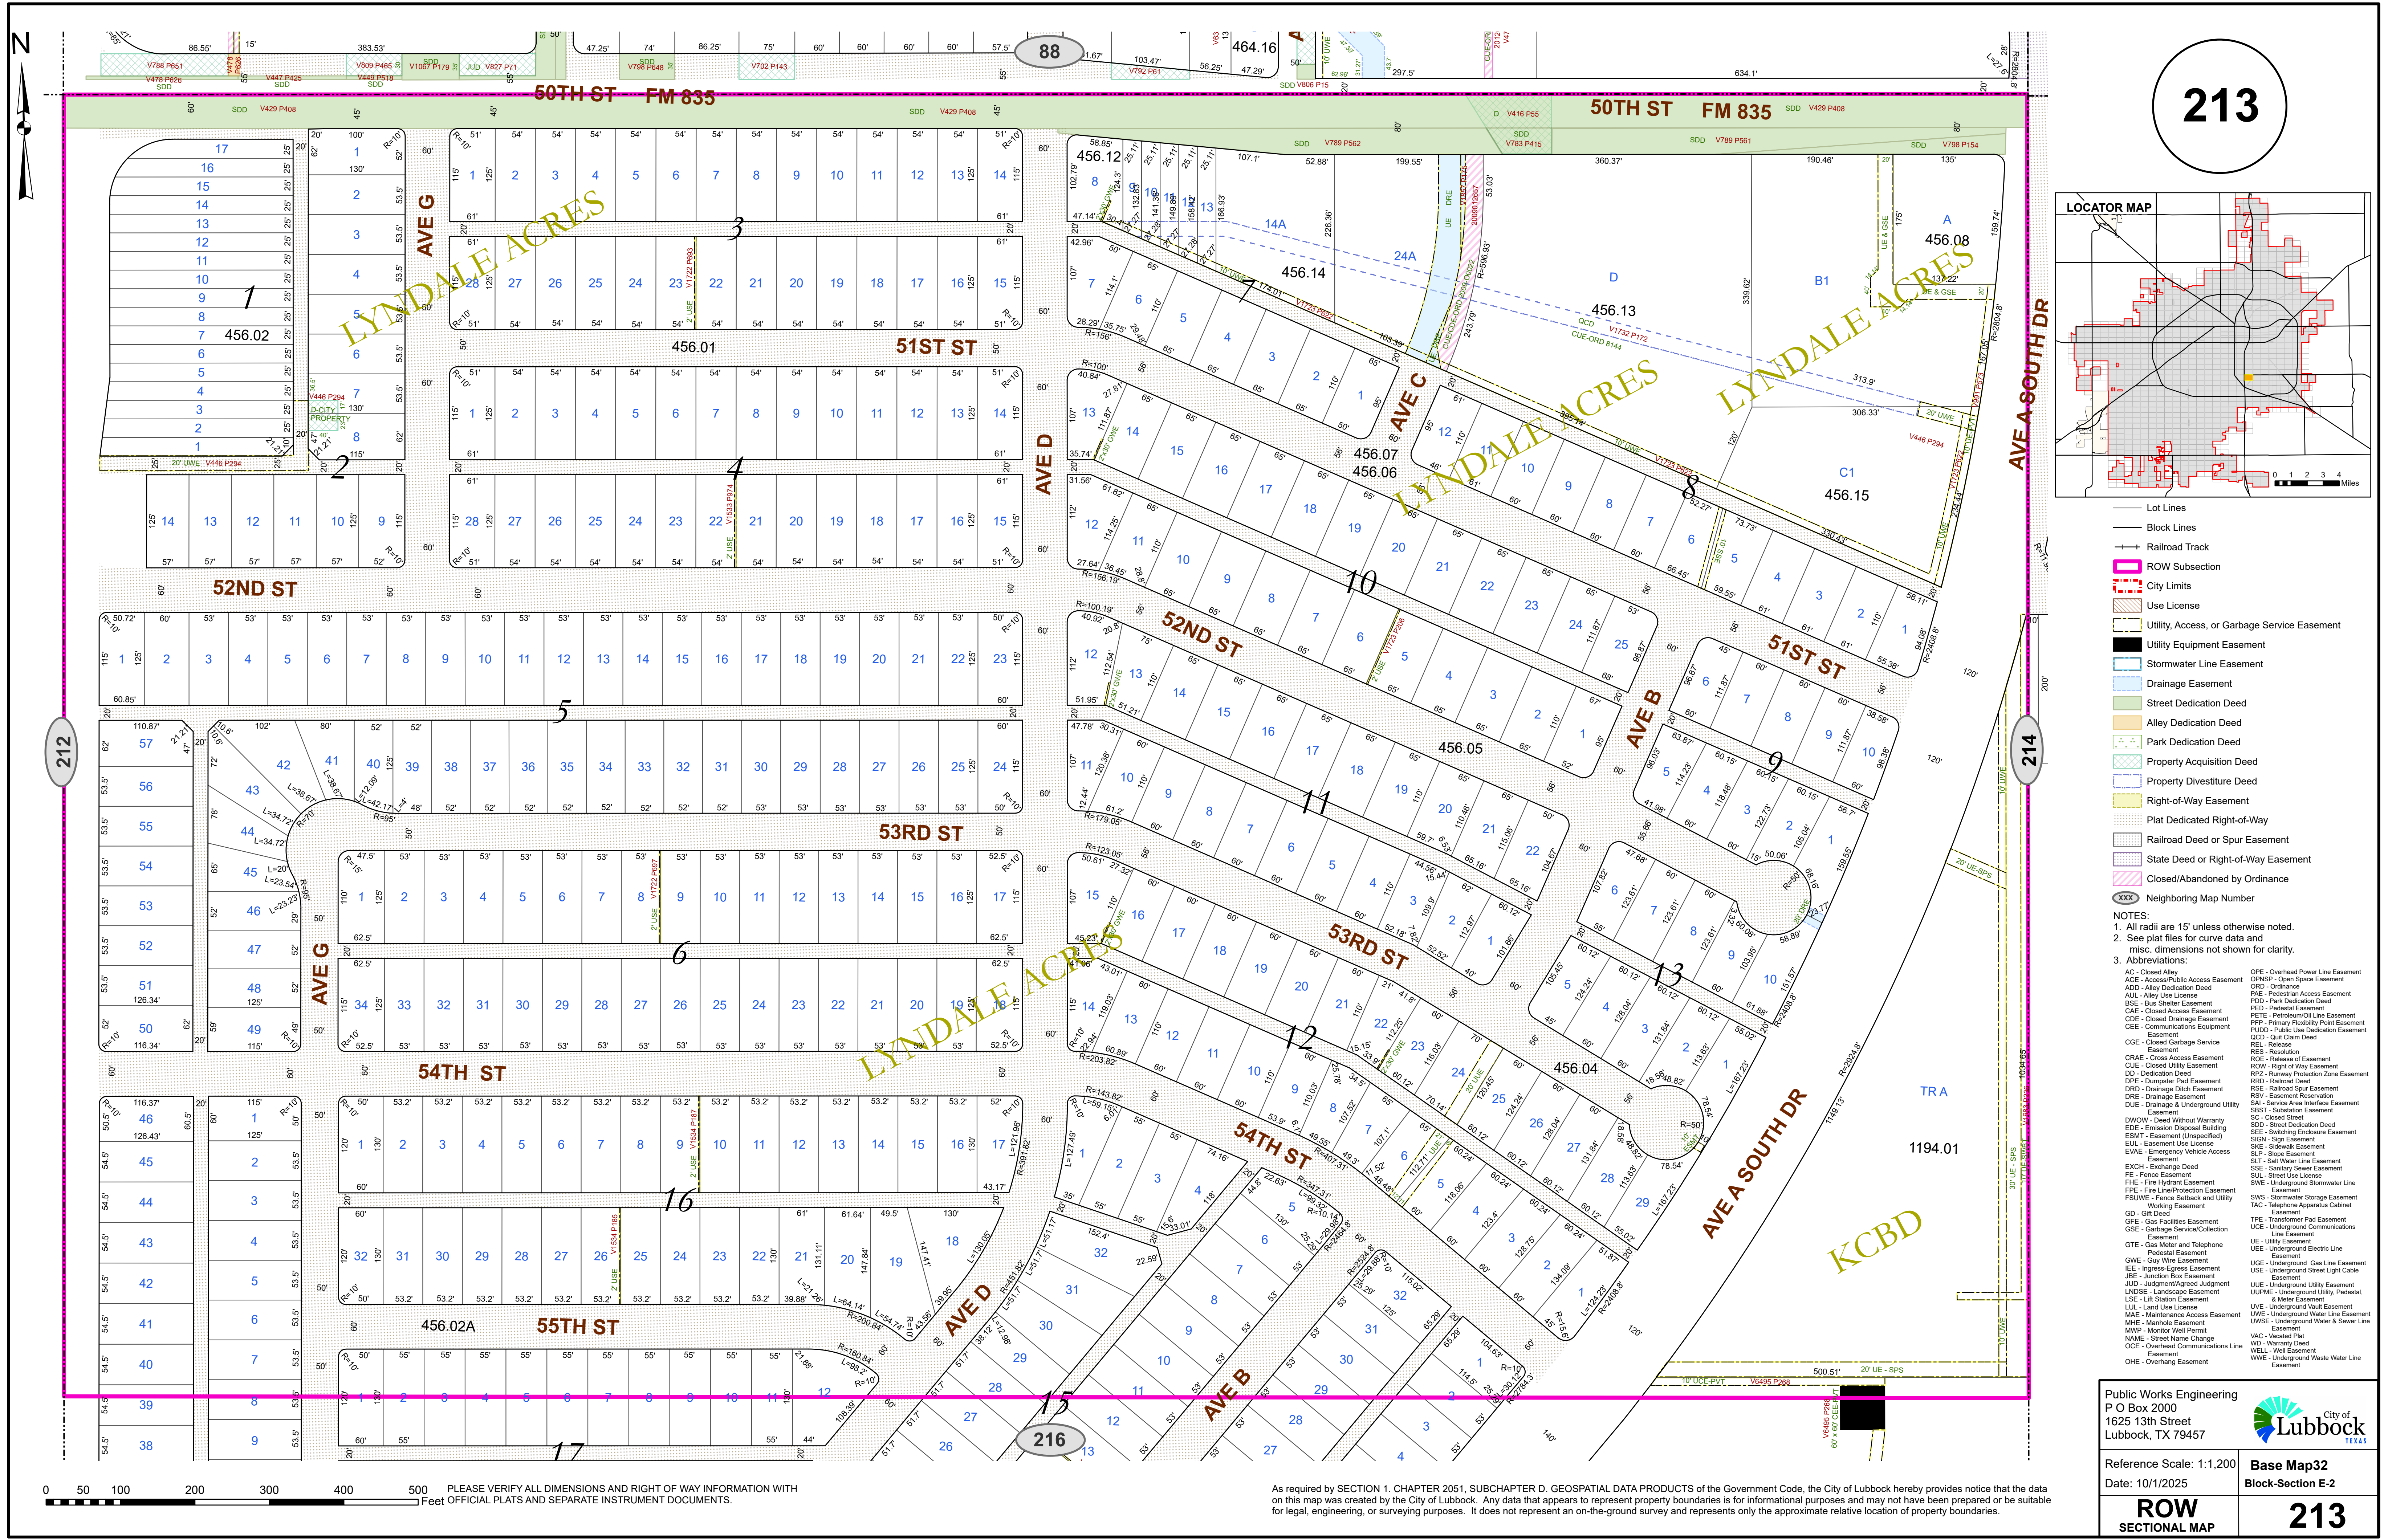

- Lot Lines
- Block Lines
- Railroad Track
- ROW Subsection
- City Limits
- Use License
- Utility, Access, or Garbage Service Easement
- Utility Equipment Easement
- Stormwater Line Easement
- Drainage Easement
- Street Dedication Deed
- Alley Dedication Deed
- Park Dedication Deed
- Property Acquisition Deed
- Property Divestiture Deed
- Right-of-Way Easement
- Plat Dedicated Right-of-Way
- Railroad Deed or Spur Easement
- State Deed or Right-of-Way Easement
- Closed/Abandoned by Ordinance
- Neighboring Map Number

NOTES:
1. All radii are 15' unless otherwise noted.
2. See plat files for curve data and misc. dimensions not shown for clarity.
3. Abbreviations:

AC - Closed Alley	OPR - Overhead Power Line Easement
ACE - Access/Right of Way Easement	OPRSP - Open Space Easement
ADD - Alley Dedication Deed	ORD - Ordinance
AUL - Alley Use License	PAC - Pedestrian Access Easement
BSE - Bus Shelter Easement	PDD - Park Dedication Deed
CAE - Closed Access Easement	PED - Pedestal Easement
CDE - Closed Drainage Easement	PETE - Photomonitoring Line Easement
CEE - Communications Equipment Easement	PPF - Primary Flexibility Point Easement
CUE - Closed Utility Easement	PUD - Public Use Dedication Easement
CRAE - Cross Access Easement	QCD - Quit Claim Deed
CUE - Closed Utility Easement	REL - Release
CRSE - Cross Access Easement	RES - Resolution
CUE - Closed Utility Easement	RRR - Right of Way Easement
DD - Dedication Deed	RWP - Runway Protection Zone Easement
DPE - Dumpster Pad Easement	RSD - Railroad Deed
DRD - Drainage Ditch Easement	RSE - Railroad Spur Easement
DRE - Drainage Easement	RSV - Railroad Storage Easement
DUE - Drainage & Underground Utility Easement	SAL - Service Area Interface Easement
DWOW - Deed Without Warranty	SBS - Subdivision Easement
EDE - Emission Disposal Building	SC - Closed Street
ESMT - Easement (Unspecified)	SDD - Street Dedication Deed
EUL - Easement Use License	SEE - Switching Enclosure Easement
EVAE - Emergency Vehicle Access Easement	SIGN - Sign Easement
EXCH - Exchange Deed	SIP - Slope Easement
FE - Fence Easement	SJT - Soil Water Line Easement
FHE - Fire Hydrant Easement	SSE - Sanitary Sewer Easement
FFPE - Fire Line/Protection Easement	SUL - Street Use License
FSUWE - Fence Setback and Utility Working Easement	SWE - Underground Stormwater Line Easement
GO - GR Deed	SWS - Stormwater Storage Easement
GFE - Gas Facilities Easement	TAC - Telephone Apparatus Cabinet Easement
GSE - Gas Service/Collection Easement	TPE - Transformer Pad Easement
GTE - Gas Meter and Telephone Pedestal Easement	UCE - Underground Communications Line Easement
GWE - Guy Wire Easement	UEE - Underground Electric Line Easement
IEE - Ingress-Egress Easement	UGE - Underground Gas Line Easement
JBE - Junction Box Easement	UGS - Underground Street Light Cable Easement
JUD - Judgment/Agreed Judgment	UUE - Underground Utility Easement
LANDSE - Landscape Easement	UUE - Underground Utility, Pedestal, & Meter Easement
LSE - Ltr Station Easement	UWE - Underground Water Line Easement
LUL - Land Use License	UWSE - Underground Water & Sewer Line Easement
MAE - Maintenance Access Easement	VAC - Vacated Plat
MHE - Manhole Easement	WD - Warranty Deed
MWP - Monitor Well Permit	WEL - Well Easement
NAME - Street Name Change	WWE - Underground Waste Water Line Easement
OCE - Overhead Communications Line Easement	
OHE - Overhead Easement	

Public Works Engineering
P.O. Box 2000
1625 13th Street
Lubbock, TX 79457

City of Lubbock
TEXAS

Reference Scale: 1:1,200
Date: 10/1/2025

Base Map32
Block-Section E-2

ROW
SECTIONAL MAP

213

As required by SECTION 1, CHAPTER 2051, SUBCHAPTER D, GEOSPATIAL DATA PRODUCTS of the Government Code, the City of Lubbock hereby provides notice that the data on this map was created by the City of Lubbock. Any data that appears to represent property boundaries is for informational purposes and may not have been prepared or be suitable for legal, engineering, or surveying purposes. It does not represent an on-the-ground survey and represents only the approximate relative location of property boundaries.