
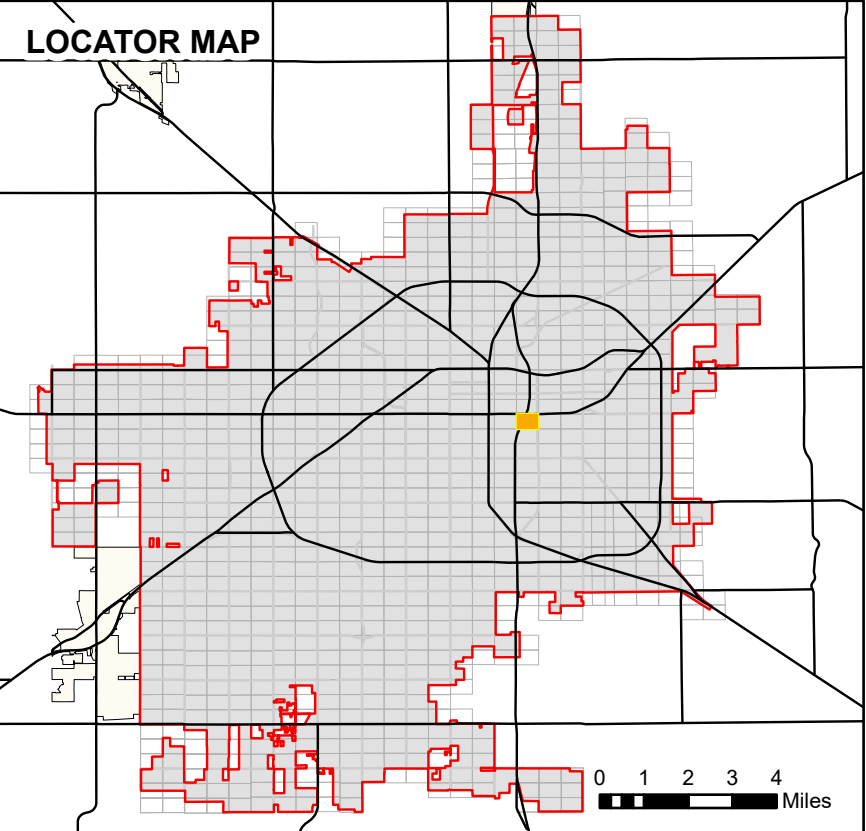


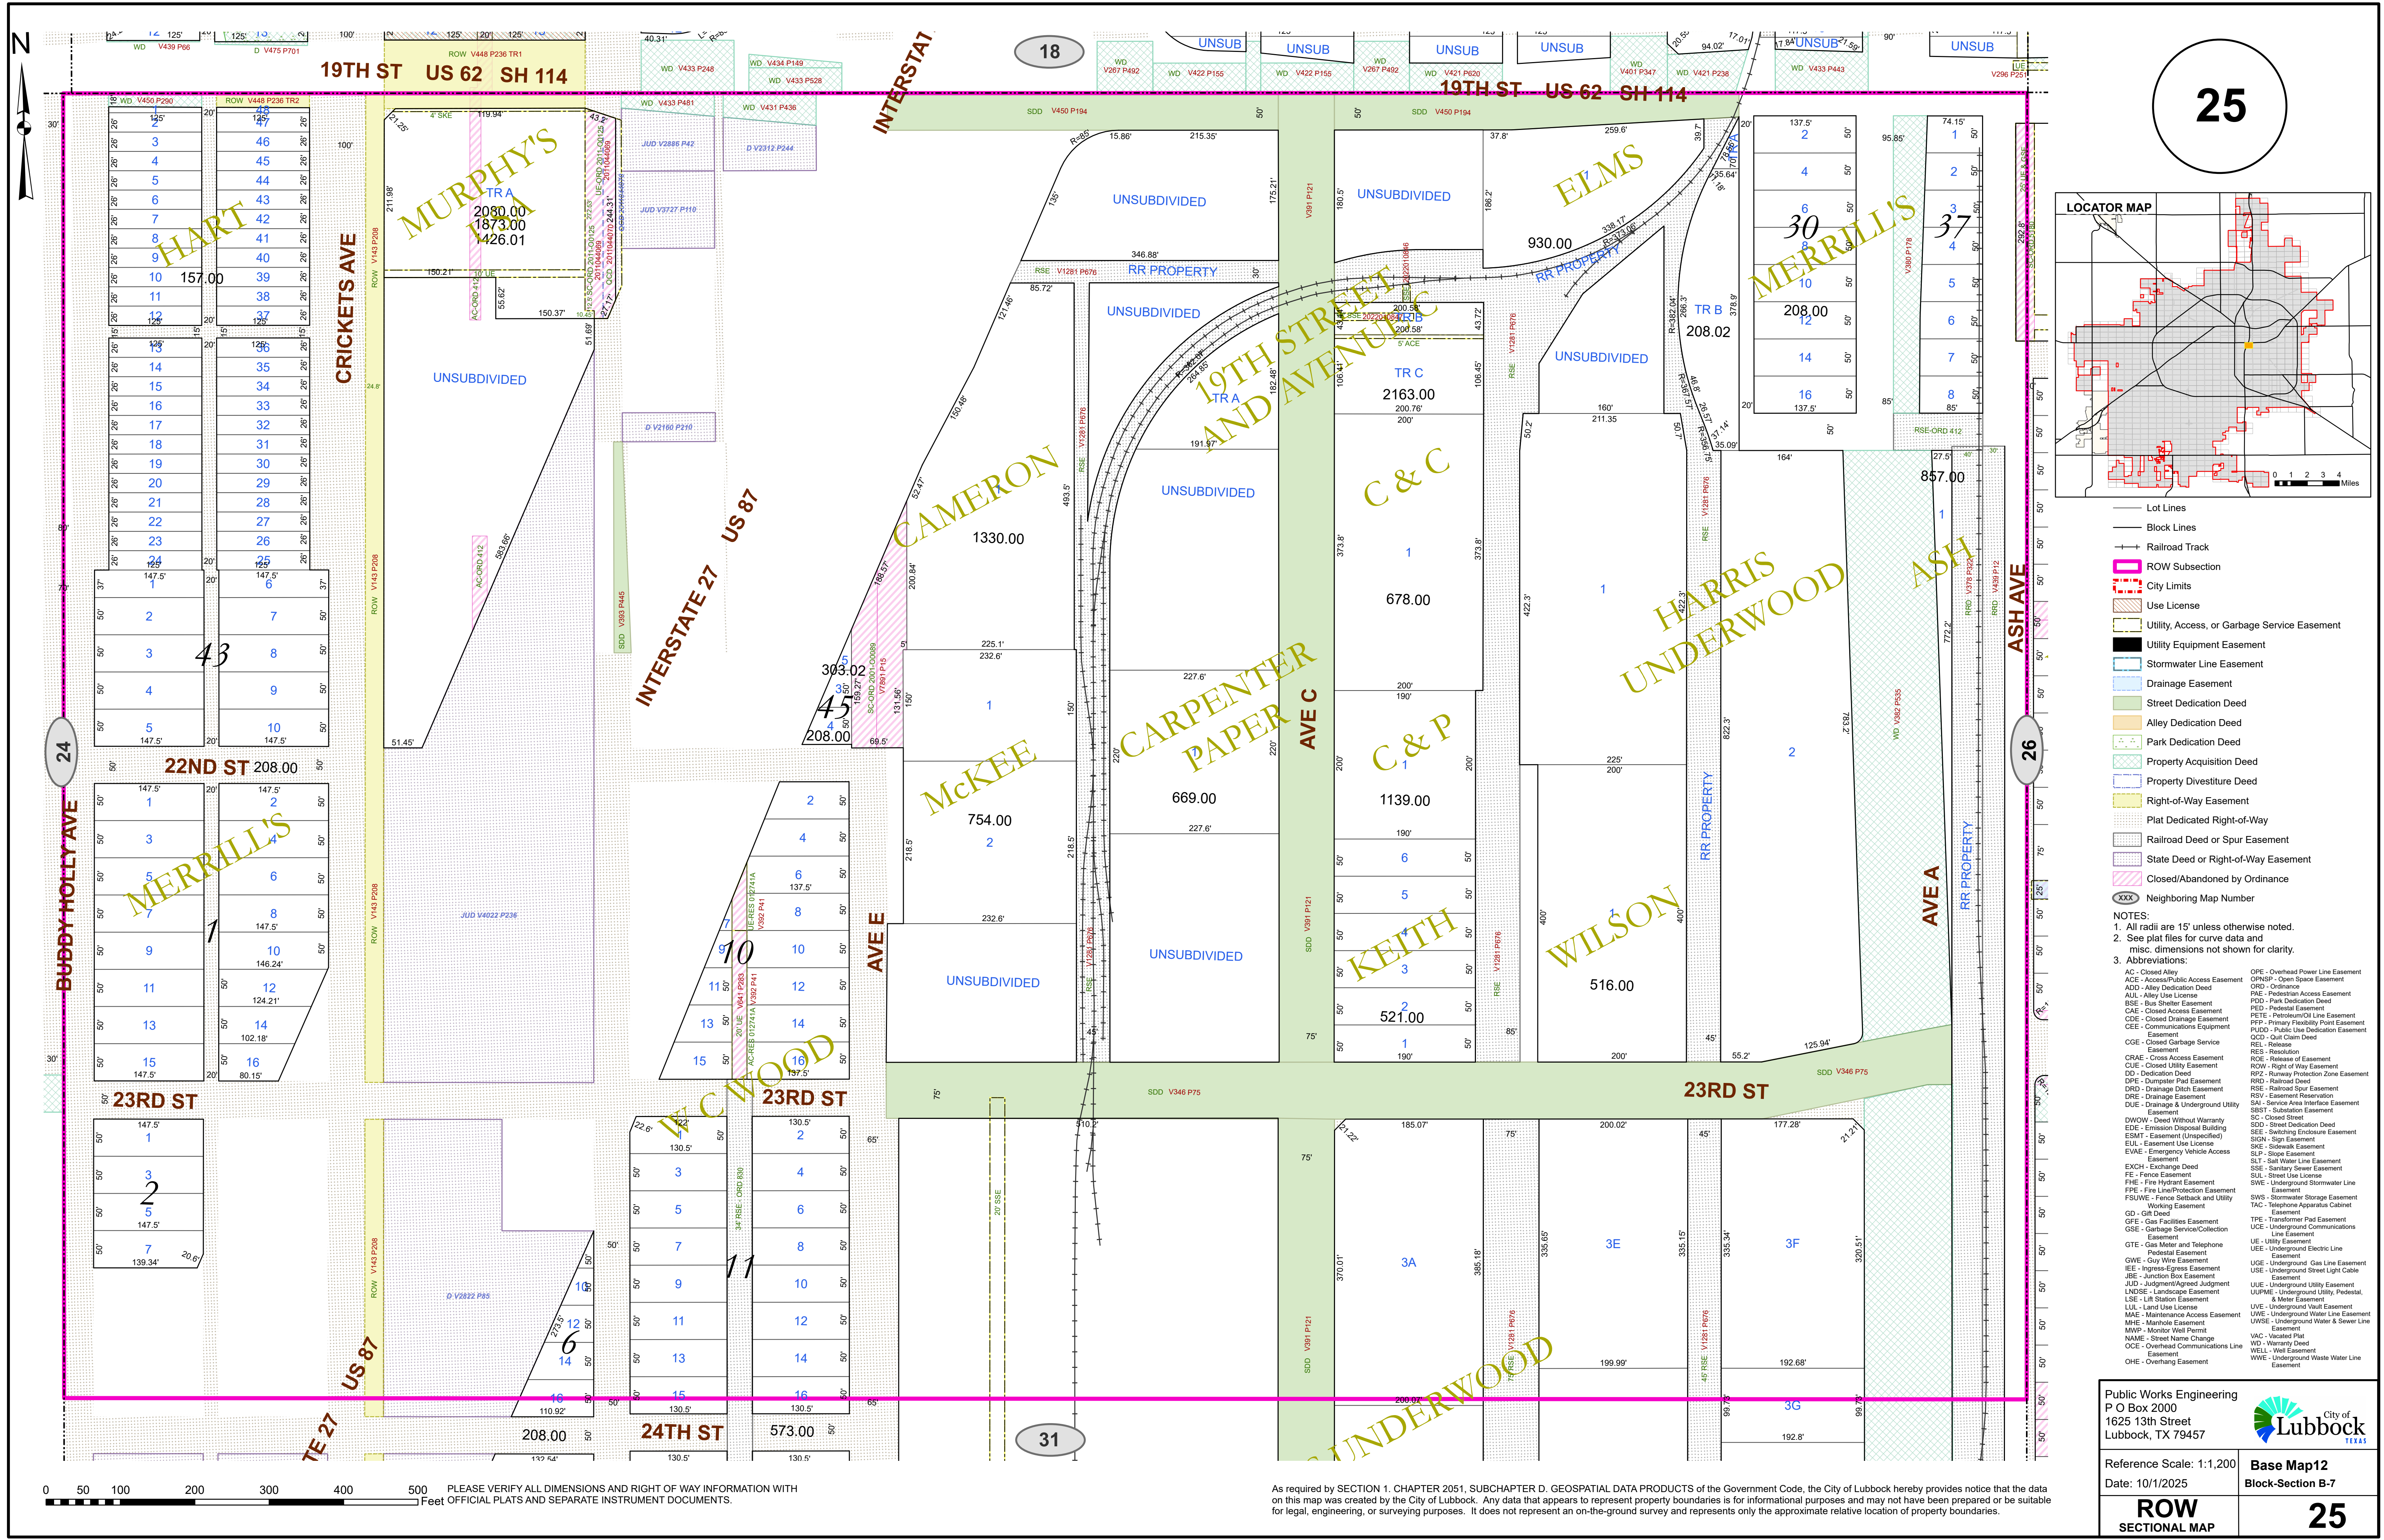

- Lot Lines
- Block Lines
- Railroad Track
- ROW Subsection
- City Limits
- Use License
- Utility, Access, or Garbage Service Easement
- Utility Equipment Easement
- Stormwater Line Easement
- Drainage Easement
- Street Dedication Deed
- Alley Dedication Deed
- Park Dedication Deed
- Property Acquisition Deed
- Property Divestiture Deed
- Right-of-Way Easement
- Plat Dedicated Right-of-Way
- Railroad Deed or Spur Easement
- State Deed or Right-of-Way Easement
- Closed/Abandoned by Ordinance
- Neighboring Map Number

- NOTES:
- All radii are 15' unless otherwise noted.
 - See plat files for curve data and misc. dimensions not shown for clarity.
 - Abbreviations:
- | | |
|--|--|
| AC - Closed Alley | OPR - Overhead Power Line Easement |
| ACE - Access/Easement | OPRSP - Open Space Easement |
| ADD - Alley Dedication Deed | ORD - Ordinance |
| AUL - Alley Use License | PAC - Pedestrian Access Easement |
| BSE - Bus Shelter Easement | PDD - Park Dedication Deed |
| CAE - Closed Access Easement | PEL - Pedestal Easement |
| CDE - Closed Drainage Easement | PETE - Pedestrian Easement |
| CCE - Communications Equipment Easement | PFP - Primary Flexibility Point Easement |
| CCE - Closed Garbage Service Easement | PUD - Public Use Dedication Easement |
| CCE - Closed Garbage Service Easement | QCD - Quit Claim Deed |
| CRAE - Cross Access Easement | REL - Release |
| CUE - Closed Utility Easement | RES - Resolution |
| DD - Dedication Deed | ROE - Release of Easement |
| DPE - Dumpster Pad Easement | ROW - Right of Way Easement |
| DRD - Drainage Ditch Easement | RPZ - Runway Protection Zone Easement |
| DRE - Drainage Easement | RSD - Railroad Deed |
| DUE - Drainage & Underground Utility Easement | RSE - Railroad Spur Easement |
| DWOW - Deed Without Warranty | SAI - Service Area Interface Easement |
| EDE - Emission Disposal Building | SBS - Subdivision Easement |
| ESMT - Easement (Unspecified) | SC - Closed Street |
| EUL - Easement Use License | SDD - Street Dedication Deed |
| EVAE - Emergency Vehicle Access Easement | SEE - Switching Enclosure Easement |
| EXCH - Exchange Deed | SIGN - Sign Easement |
| FE - Fence Easement | SLE - Sidewalk Easement |
| FHE - Fire Hydrant Easement | SLS - Slope Easement |

Public Works Engineering
P O Box 2000
1625 13th Street
Lubbock, TX 79457

City of Lubbock
TEXAS

Reference Scale: 1:1,200
Date: 10/1/2025

Base Map12
Block-Section B-7

ROW
SECTIONAL MAP

25

As required by SECTION 1. CHAPTER 2051, SUBCHAPTER D. GEOSPATIAL DATA PRODUCTS of the Government Code, the City of Lubbock hereby provides notice that the data on this map was created by the City of Lubbock. Any data that appears to represent property boundaries is for informational purposes and may not have been prepared or be suitable for legal, engineering, or surveying purposes. It does not represent an on-the-ground survey and represents only the approximate relative location of property boundaries.