



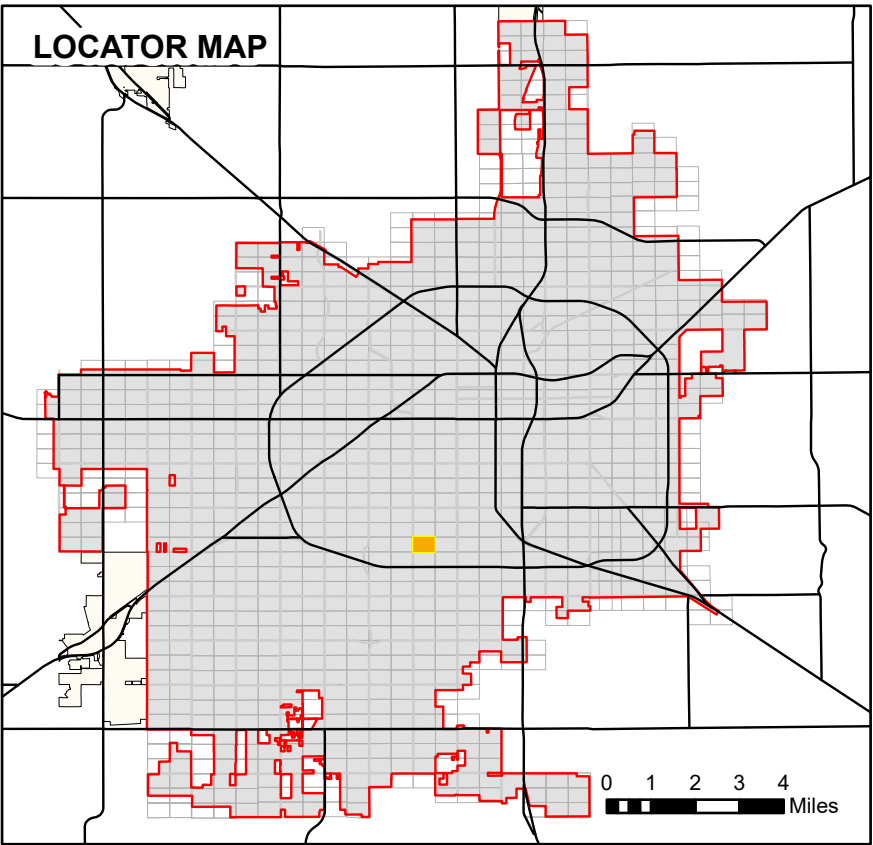

- Lot Lines
- Block Lines
- ROW Subsection
- City Limits
- Use License
- Utility, Access, or Garbage Service Easement
- Utility Equipment Easement
- Stormwater Line Easement
- Drainage Easement
- Street Dedication Deed
- Alley Dedication Deed
- Park Dedication Deed
- Property Acquisition Deed
- Property Divestiture Deed
- Right-of-Way Easement
- Plat Dedicated Right-of-Way
- Railroad Deed or Spur Easement
- State Deed or Right-of-Way Easement
- Closed/Abandoned by Ordinance
- Neighboring Map Number

- NOTES:
- All radii are 15' unless otherwise noted.
 - See plat files for curve data and misc. dimensions not shown for clarity.
 - Abbreviations:
- | | |
|--|--|
| AC - Closed Alley | OPE - Overhead Power Line Easement |
| ACE - Access/Easement | OPSP - Open Space Easement |
| ADD - Alley Dedication Deed | ORD - Ordinance |
| ALL - Alley Use License | PAE - Pedestrian Access Easement |
| BSE - Bus Shelter Easement | PDD - Park Dedication Deed |
| CAE - Closed Access Easement | PED - Pedestal Easement |
| CCE - Closed Drainage Easement | PETE - Pedestrian Easement |
| CDE - Closed Driveway Easement | PFP - Primary Flexibility Point Easement |
| CUE - Closed Utility Easement | PUD - Public Use Dedication Easement |
| CVE - Closed Vehicle Easement | QCD - Quit Claim Deed |
| CWE - Closed Water Easement | REL - Release |
| CZE - Closed Zoning Easement | RES - Resolution |
| CRAE - Cross Access Easement | ROE - Right of Way Easement |
| CUE - Closed Utility Easement | RPZ - Runway Protection Zone Easement |
| DD - Dedication Deed | RSD - Railroad Deed |
| DRE - Dumpster Pad Easement | RSE - Railroad Spur Easement |
| DRD - Drainage Ditch Easement | RSN - Easement Reservation |
| DRE - Drainage Easement | SAI - Service Area Interface Easement |
| DUE - Drainage & Underground Utility Easement | SST - Substation Easement |
| DWOW - Deed Without Warranty | SC - Closed Street |
| EDE - Emission Disposal Building | SDD - Street Dedication Deed |
| ESMT - Easement (Unspecified) | SEE - Switching Enclosure Easement |
| EUL - Easement Use License | SGN - Sign Easement |
| EVAE - Emergency Vehicle Access Easement | SLE - Slope Easement |
| EXCH - Exchange Deed | SLT - Salt Water Line Easement |
| FE - Fence Easement | SSE - Sanitary Sewer Easement |
| FHE - Fire Hydrant Easement | SUL - Street Use License |
| FPE - Fire Line/Protection Easement | SWE - Underground Stormwater Line Easement |
| FSUWE - Fence Setback and Utility Working Easement | SWS - Stormwater Storage Easement |
| GO - Gas Deed | TAC - Telephone Apparatus Cabinet Easement |
| GFE - Gas Facilities Easement | TPE - Transformer Pad Easement |
| GSE - Gas Service/Collection Easement | UCE - Underground Communications Line Easement |
| GTE - Gas Meter and Telephone Pedestal Easement | UE - Utility Easement |
| GWE - Guy Wire Easement | UEE - Underground Electric Line Easement |
| IEE - Ingress-Egress Easement | UGE - Underground Gas Line Easement |
| JSE - Junction Box Easement | USE - Underground Street Light Cable Easement |
| JUD - Judgment/Agreed Judgment | UUE - Underground Utility Easement |
| LANDSE - Landscape Easement | UWE - Underground Water Line Easement |
| LSE - Lift Station Easement | UWSE - Underground Water & Sewer Line Easement |
| LUL - Land Use License | VAC - Vacated Plat |
| MAE - Maintenance Access Easement | WD - Warranty Deed |
| MHE - Manhole Easement | WEL - Well Easement |
| MWP - Monitor Well Permit | WWE - Underground Waste Water Line Easement |
| NAME - Street Name Change | |
| OCE - Overhead Communications Line Easement | |
| OHE - Overhang Easement | |

Public Works Engineering
P.O. Box 2000
1625 13th Street
Lubbock, TX 79457

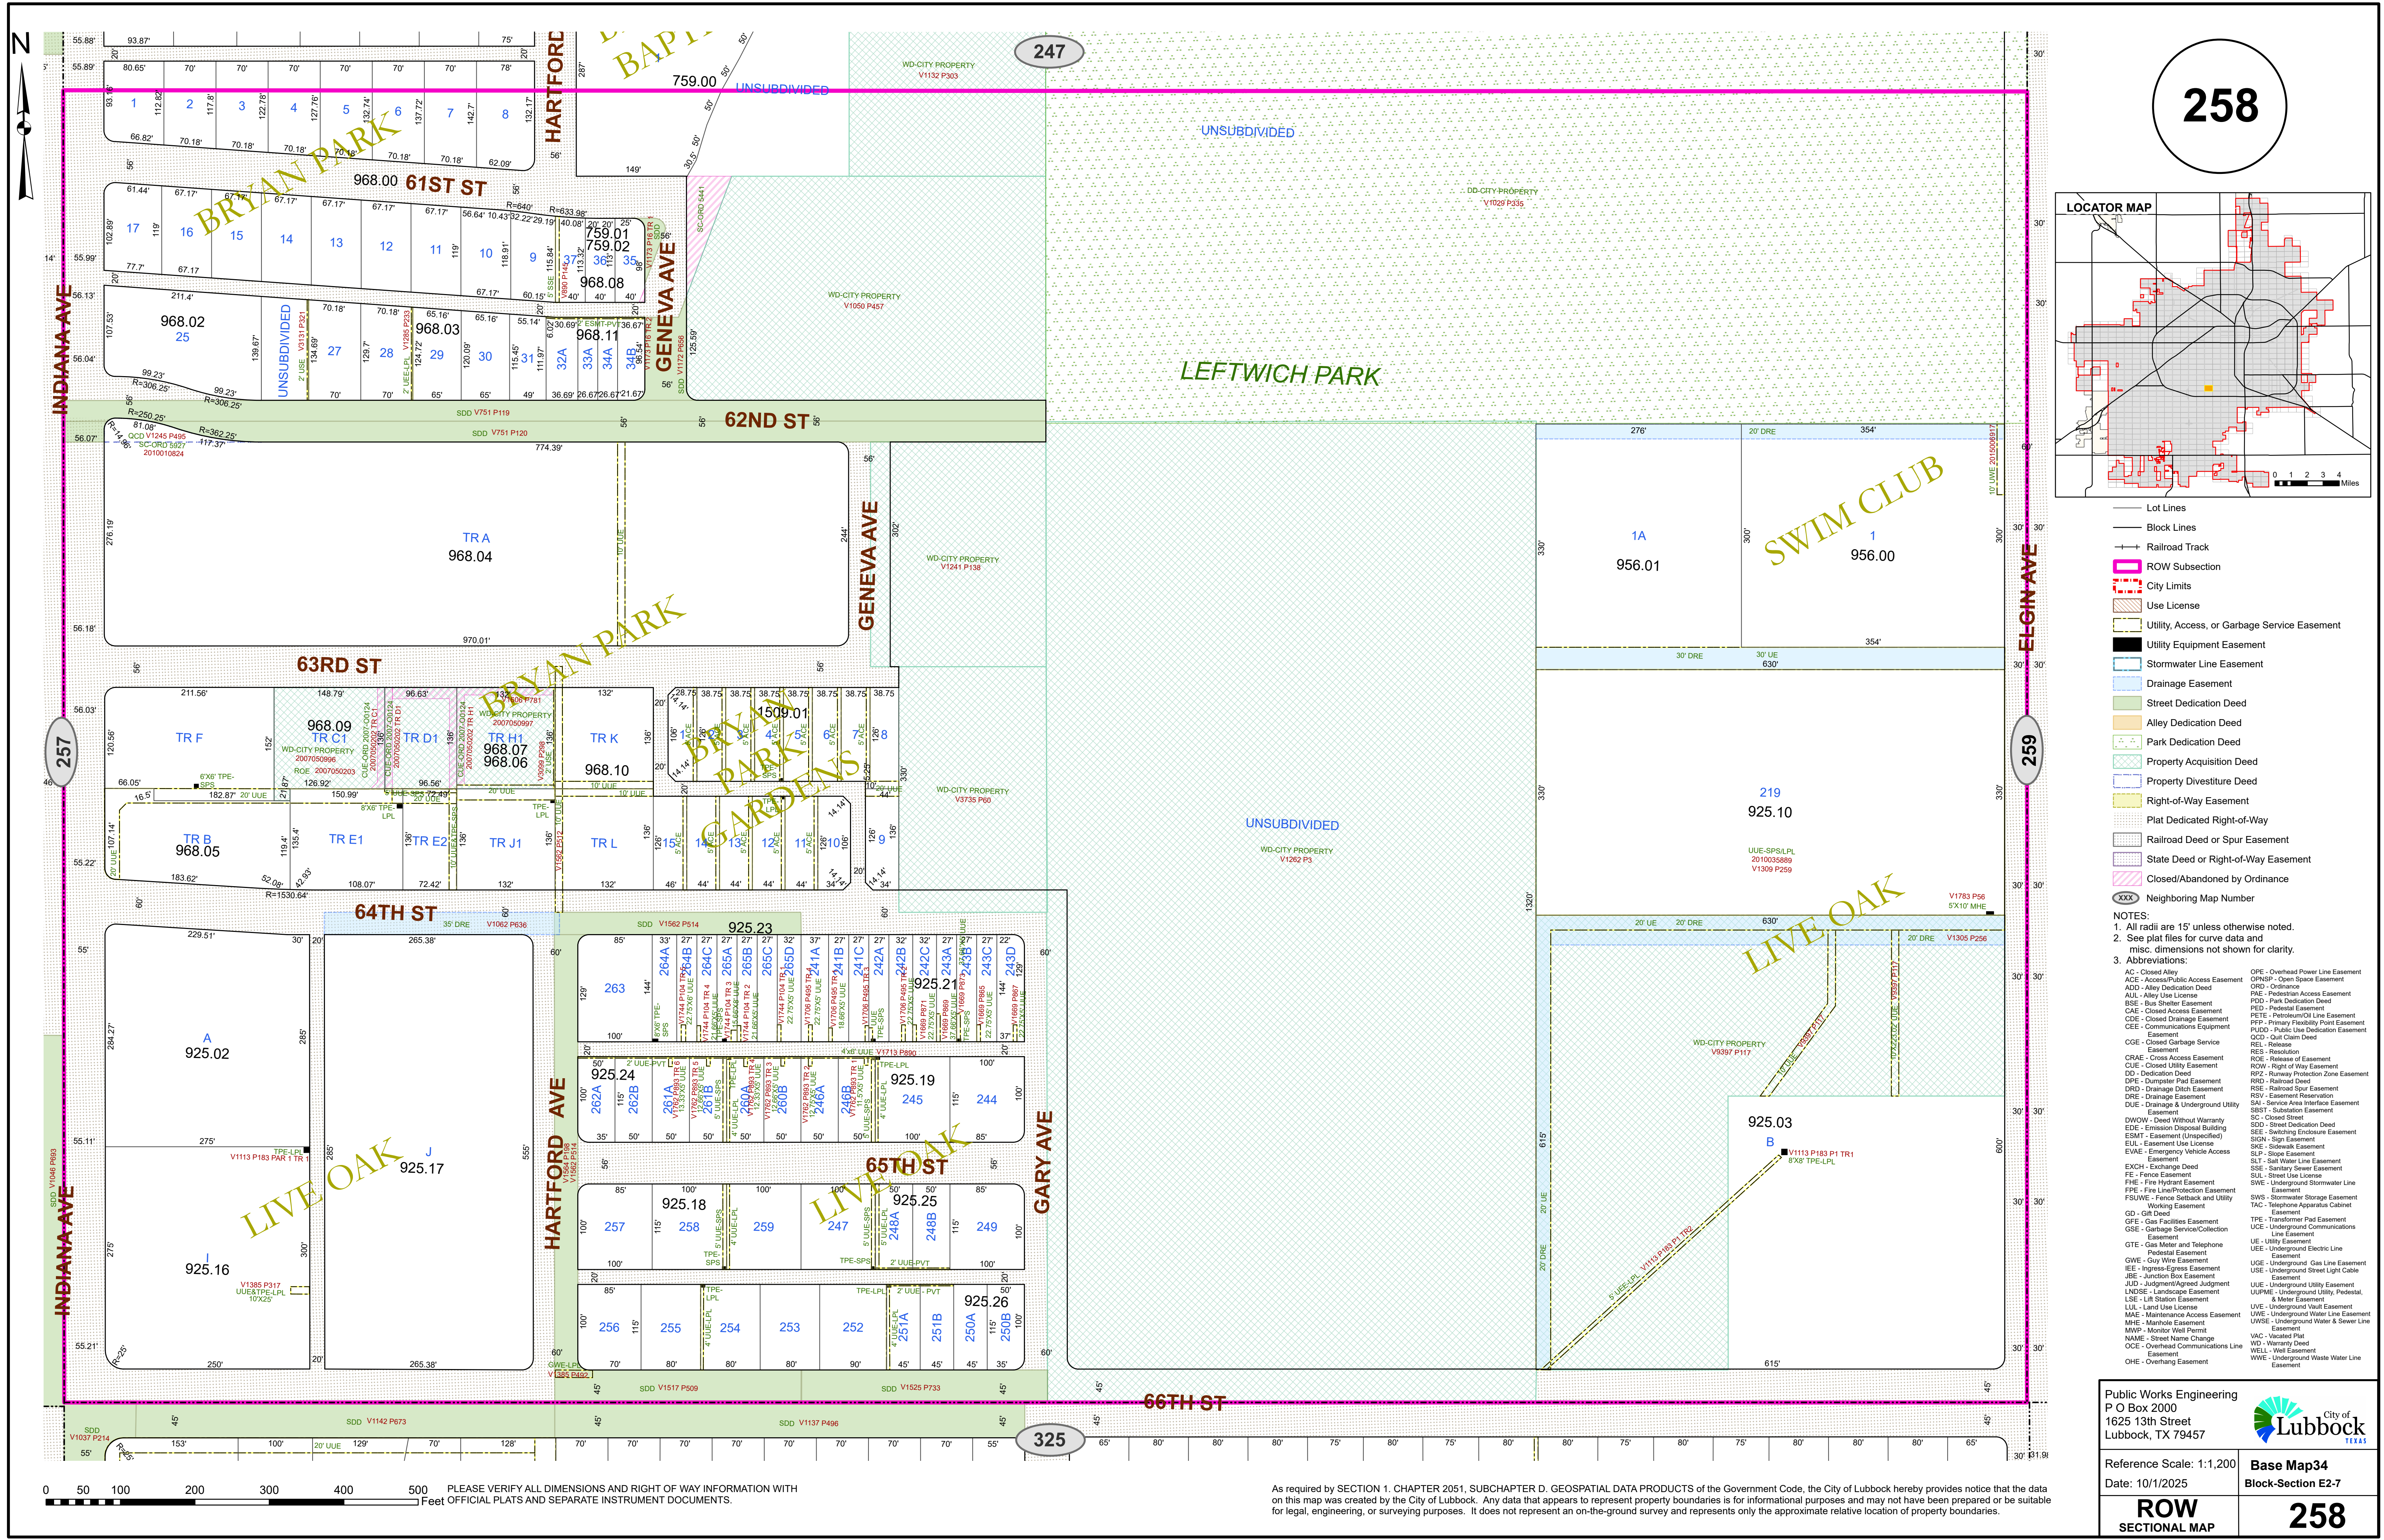

Reference Scale: 1:1,200
Date: 10/1/2025

Base Map34
Block-Section E2-7

ROW
SECTIONAL MAP

258

As required by SECTION 1, CHAPTER 2051, SUBCHAPTER D, GEOSPATIAL DATA PRODUCTS of the Government Code, the City of Lubbock hereby provides notice that the data on this map was created by the City of Lubbock. Any data that appears to represent property boundaries is for informational purposes and may not have been prepared or be suitable for legal, engineering, or surveying purposes. It does not represent an on-the-ground survey and represents only the approximate relative location of property boundaries.