
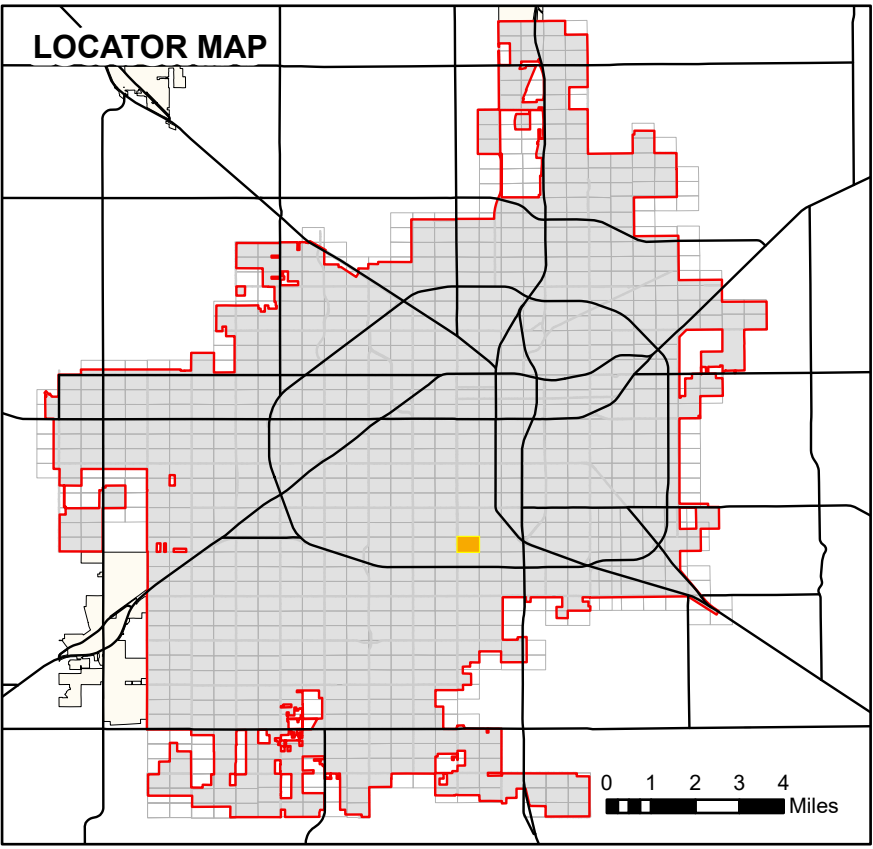


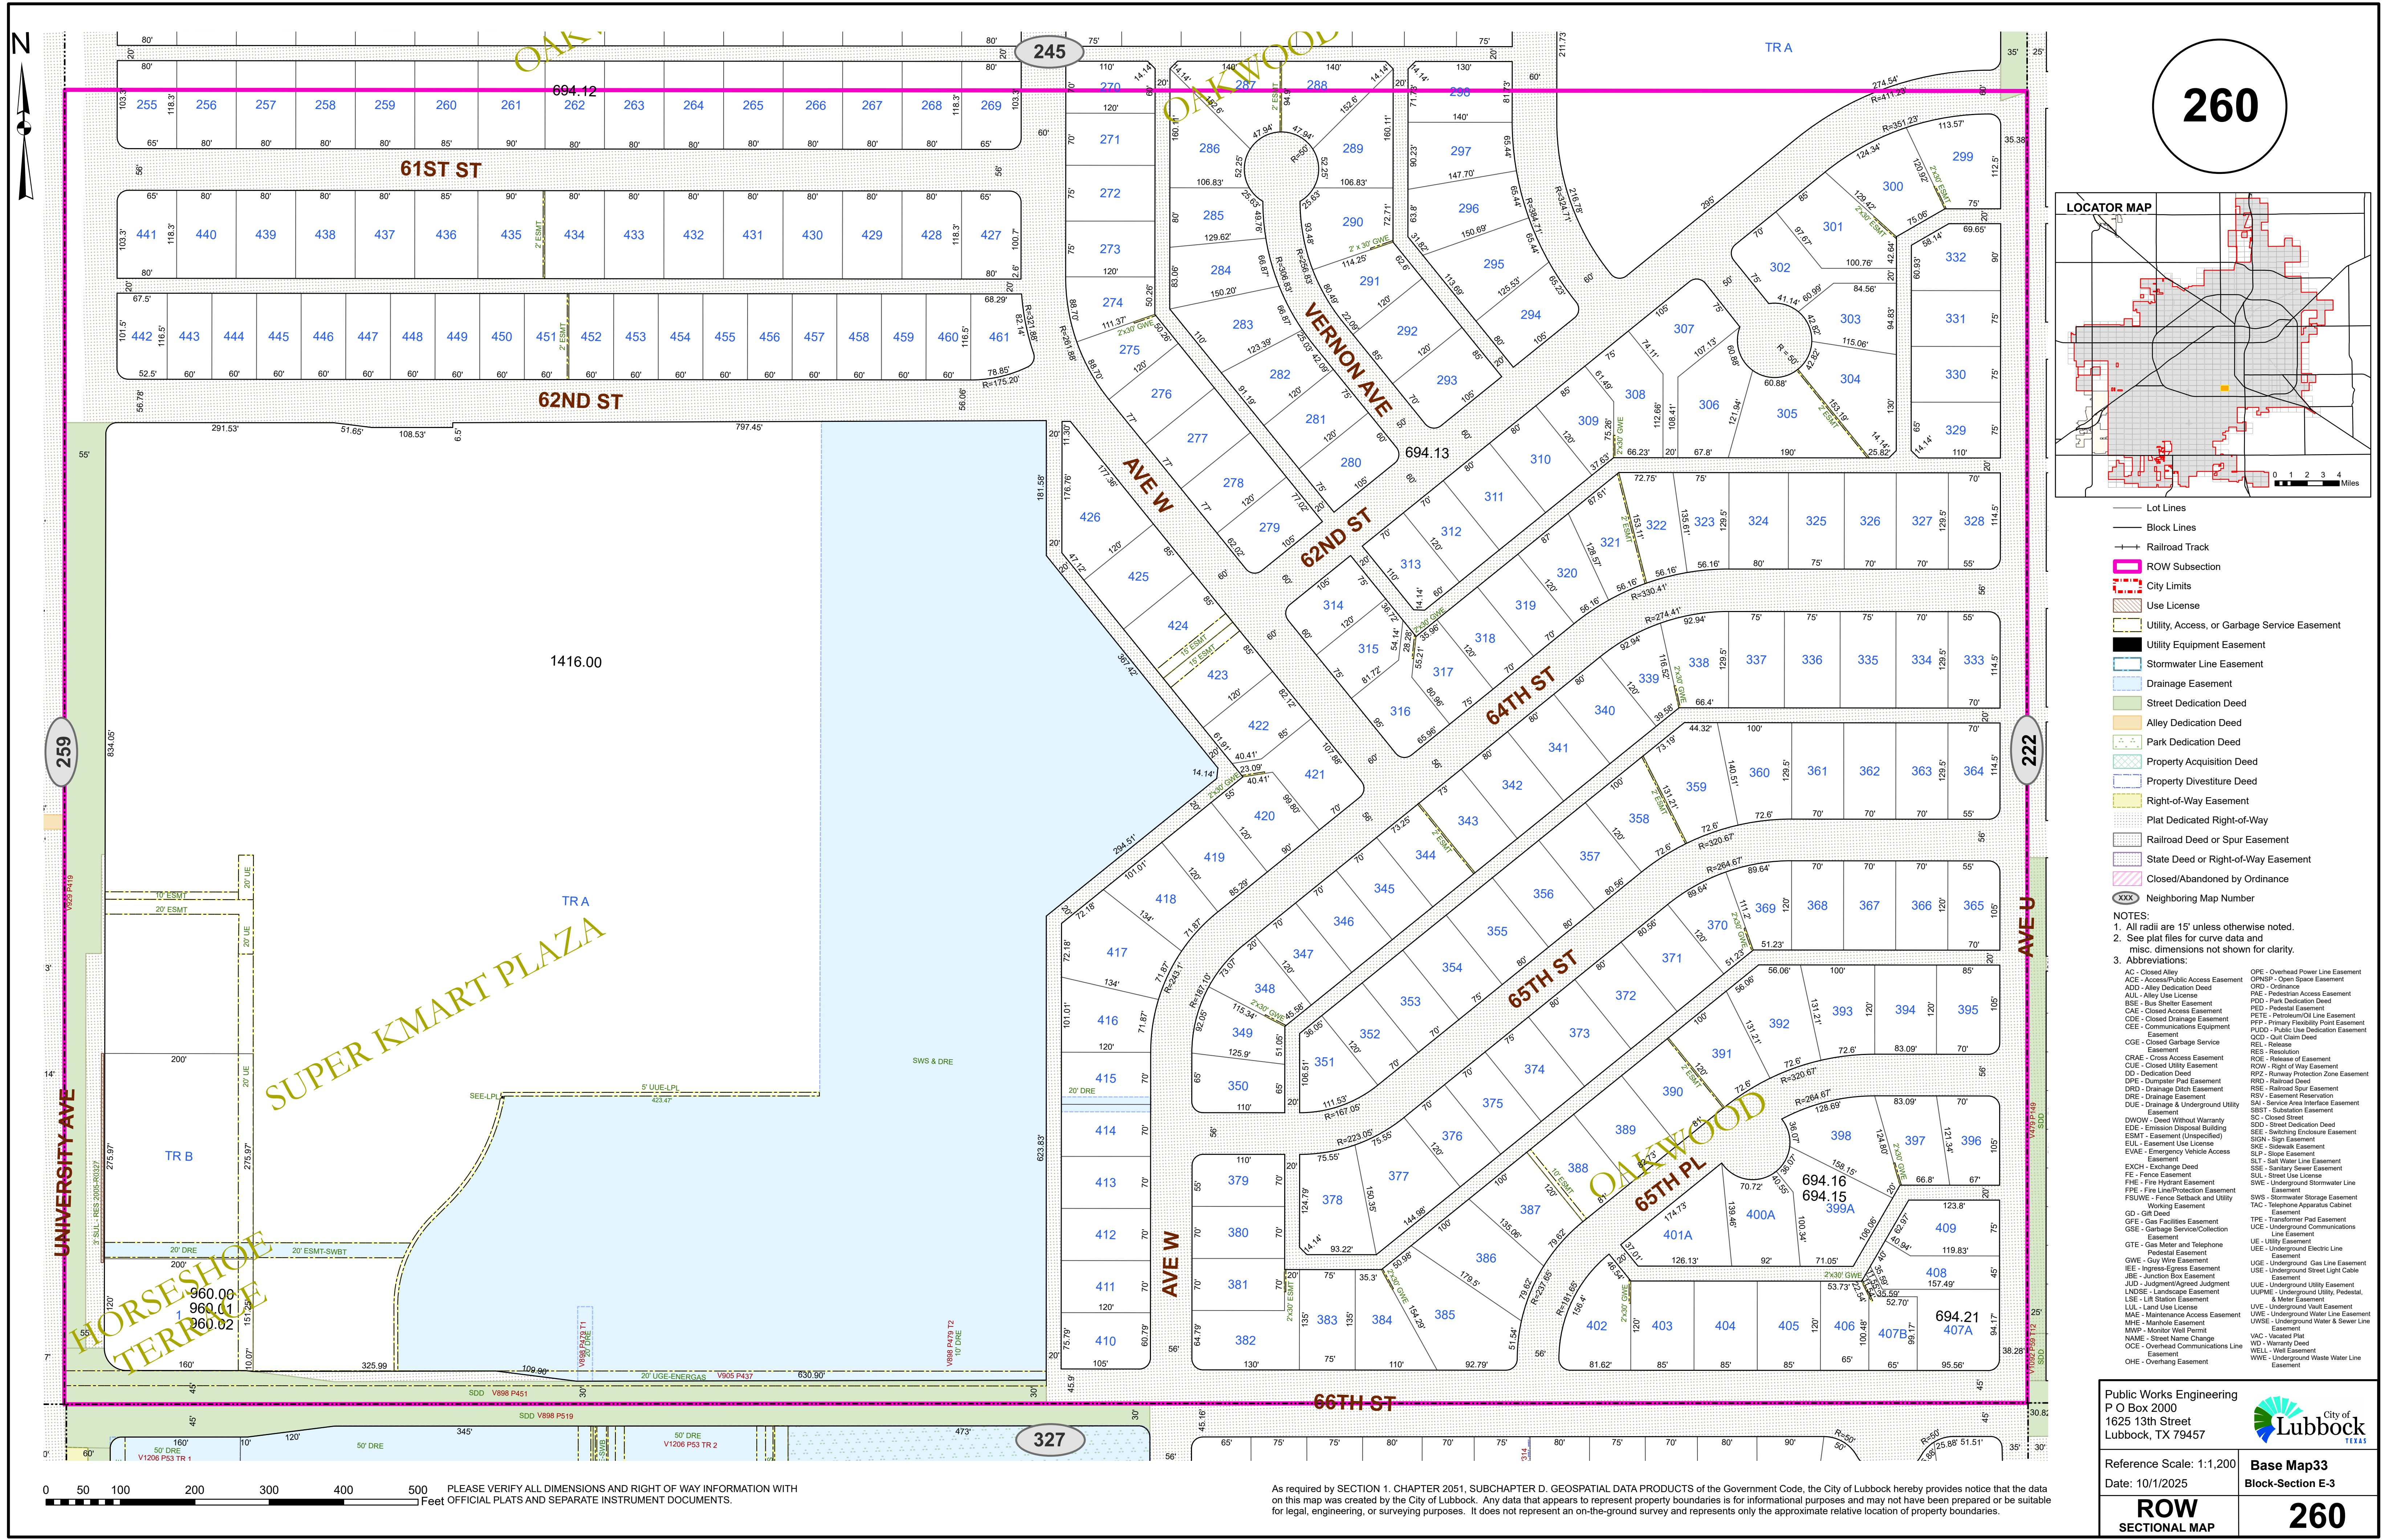

- Lot Lines
- Block Lines
- Railroad Track
- ROW Subsection
- City Limits
- Use License
- Utility, Access, or Garbage Service Easement
- Utility Equipment Easement
- Stormwater Line Easement
- Drainage Easement
- Street Dedication Deed
- Alley Dedication Deed
- Park Dedication Deed
- Property Acquisition Deed
- Property Divestiture Deed
- Right-of-Way Easement
- Plat Dedicated Right-of-Way
- Railroad Deed or Spur Easement
- State Deed or Right-of-Way Easement
- Closed/Abandoned by Ordinance
- Neighboring Map Number

NOTES:
1. All radii are 15' unless otherwise noted.
2. See plat files for curve data and misc. dimensions not shown for clarity.
3. Abbreviations:

- | | |
|--|---|
| AC - Closed Alley | OPE - Overhead Power Line Easement |
| ACE - Access/Public Access Easement | OPSP - Open Space Easement |
| ADD - Alley Dedication Deed | ORD - Ordinance |
| AUL - Alley Use License | PAE - Pedestrian Access Easement |
| BSE - Bus Shelter Easement | PDD - Park Dedication Deed |
| CAE - Closed Access Easement | PEL - Pedestal Easement |
| CDE - Closed Drainage Easement | PETE - Photomount Line Easement |
| CCE - Closed Communications Equipment Easement | PFP - Primary Flexibility Point Easement |
| CCE - Closed Garbage Service Easement | PUD - Public Use Dedication Easement |
| CCE - Closed Garbage Service Easement | QCD - Quit Claim Deed |
| CRAE - Cross Access Easement | REL - Release |
| CUE - Closed Utility Easement | RES - Resolution |
| DD - Dedication Deed | ROE - Right of Way Easement |
| DRE - Dumpster Pad Easement | RWP - Runway Protection Zone Easement |
| DRD - Drainage Ditch Easement | RSD - Railroad Deed |
| DRE - Drainage Easement | RSE - Railroad Spur Easement |
| DUE - Drainage and Underground Utility Easement | RSV - Easement Reservation |
| DWOW - Deed Without Warranty | SAI - Service Area Interface Easement |
| ED - Emission Disposal Building | SC - Closed Street |
| ESMT - Easement (Unspecified) | SD - Street Dedication Deed |
| EUL - Easement Use License | SEE - Switching Enclosure Easement |
| EVAE - Emergency Vehicle Access Easement | SE - Easement |
| EXCH - Exchange Deed | SGN - Sign Easement |
| FE - Fence Easement | SIL - Slope Easement |
| FHE - Fire Hydrant Easement | SJT - Soil Water Line Easement |
| FPE - Fire Line/Protection Easement | SSE - Sanitary Sewer Easement |
| FSUWE - Fence Setback and Utility Working Easement | SUL - Street Use License |
| GO - GR Deed | SWE - Underground Stormwater Line Easement |
| GFE - Gas Facilities Easement | SWS - Stormwater Storage Easement |
| GSE - Garbage Service/Collection Easement | TAC - Telephone Apparatus Cabinet Easement |
| GTE - Gas Meter and Telephone Pedestal Easement | TPE - Transformer Pad Easement |
| GWE - Guy Wire Easement | UCE - Underground Communications Line Easement |
| IEE - Ingress-Egress Easement | UEE - Underground Electric Line Easement |
| JSE - Junction Box Easement | UGE - Underground Gas Line Easement |
| JUD - Judgment/Agreed Judgment | USE - Underground Street Light Cable Easement |
| LANDSE - Landscape Easement | UUE - Underground Utility, Pedestal, & Meter Easement |
| LSE - Ltr Station Easement | UWE - Underground Water Line Easement |
| LL - Land Use License | UWSE - Underground Water & Sewer Line Easement |
| MAE - Maintenance Access Easement | VAC - Vacated Plat |
| MHE - Manhole Easement | WD - Warranty Deed |
| MWP - Monitor Well Permit | WEL - Well Easement |
| NAME - Street Name Change | WWT - Underground Waste Water Line Easement |
| OCE - Overhead Communications Line Easement | |
| OHE - Overhang Easement | |

Public Works Engineering
P O Box 2000
1625 13th Street
Lubbock, TX 79457

City of Lubbock
TEXAS

Reference Scale: 1:1,200
Date: 10/1/2025

Base Map33
Block-Section E-3

ROW
SECTIONAL MAP

260

As required by SECTION 1, CHAPTER 2051, SUBCHAPTER D. GEOSPATIAL DATA PRODUCTS of the Government Code, the City of Lubbock hereby provides notice that the data on this map was created by the City of Lubbock. Any data that appears to represent property boundaries is for informational purposes and may not have been prepared or be suitable for legal, engineering, or surveying purposes. It does not represent an on-the-ground survey and represents only the approximate relative location of property boundaries.