


264

273

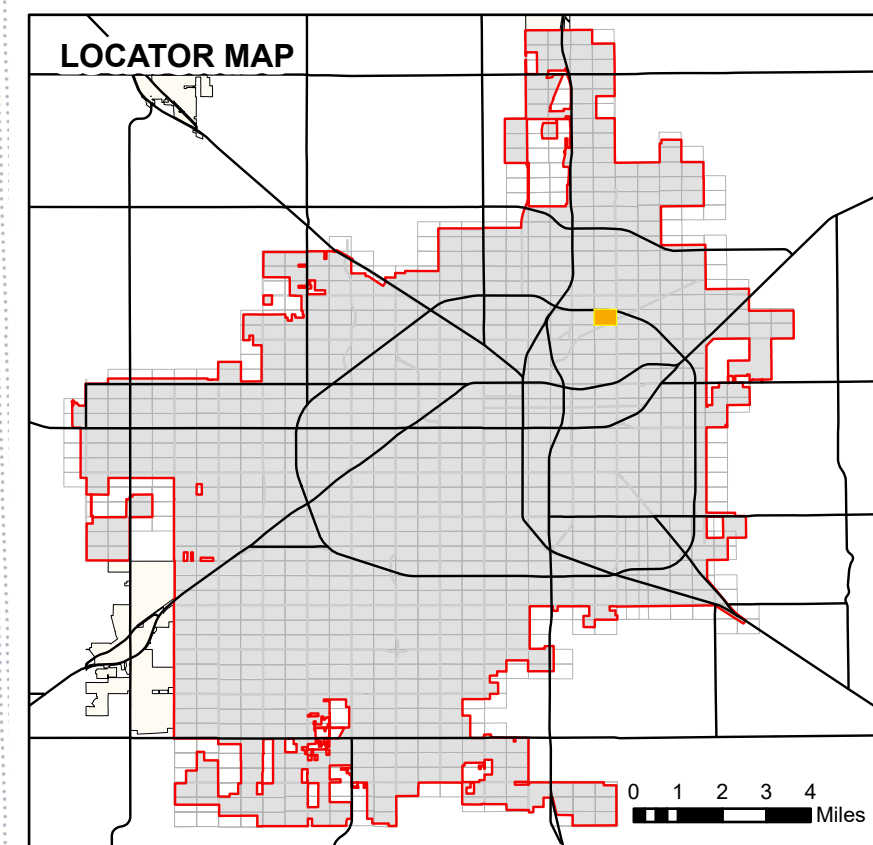

- Lot Lines
- Block Lines
- Railroad Track
- ROW Subsection
- City Limits
- Use License
- Utility, Access, or Garbage Service Easement
- Utility Equipment Easement
- Stormwater Line Easement
- Drainage Easement
- Street Dedication Deed
- Alley Dedication Deed
- Park Dedication Deed
- Property Acquisition Deed
- Property Divestiture Deed
- Right-of-Way Easement
- Plat Dedicated Right-of-Way
- Railroad Deed or Spur Easement
- State Deed or Right-of-Way Easement
- Closed/Abandoned by Ordinance
- Neighboring Map Number

- NOTES:
- All radii are 15' unless otherwise noted.
 - See plat files for curve data and misc. dimensions not shown for clarity.
 - Abbreviations:
- | | |
|--|---|
| AC - Closed Alley | OPE - Overhead Power Line Easement |
| ACE - Access/Public Access Easement | OPRSP - Open Space Easement |
| ADD - Alley Dedication Deed | ORD - Ordinance |
| AUL - Alley Use License | PAE - Pedestrian Access Easement |
| BSE - Bus Shelter Easement | PDD - Park Dedication Deed |
| CAE - Closed Access Easement | PEL - Pedestal Easement |
| CDE - Closed Drainage Easement | PETE - Petroleum/Oil Line Easement |
| CCE - Closed Drainage Easement | PFP - Primary Flexibility Point Easement |
| CEE - Communications Equipment Easement | PUD - Public Use Dedication Easement |
| CCE - Closed Garbage Service Easement | QCD - Quit Claim Deed |
| CRAE - Cross Access Easement | REL - Release |
| CUE - Closed Utility Easement | RES - Resolution |
| DD - Dedication Deed | ROE - Release of Easement |
| DPE - Dumpster Pad Easement | ROW - Right of Way Easement |
| DRD - Drainage Ditch Easement | RPZ - Runway Protection Zone Easement |
| DRE - Drainage Easement | RSD - Railroad Deed |
| DUE - Drainage & Underground Utility Easement | RSE - Railroad Spur Easement |
| DWOW - Deed Without Warranty | RSV - Easement Reservation |
| EDE - Emission Disposal Building | SAI - Service Area Interface Easement |
| ESMT - Easement (Unspecified) | SBSI - Substation Easement |
| EUL - Easement Use License | SC - Closed Street |
| EVAE - Emergency Vehicle Access Easement | SDD - Street Dedication Deed |
| EXCH - Exchange Deed | SEE - Switching Enclosure Easement |
| FE - Fence Easement | SE - Sign Easement |
| FHE - Fire Hydrant Easement | SFP - Sign Easement |
| FPE - Fire Line/Protection Easement | SIP - Slope Easement |
| FSUWE - Fence Setback and Utility Working Easement | SJT - Soil Water Line Easement |
| GD - GR Deed | SSE - Sanitary Sewer Easement |
| GFE - Gas Facilities Easement | SUL - Street Use License |
| GSE - Garbage Service/Collection Easement | SWE - Underground Stormwater Line Easement |
| GTE - Gas Meter and Telephone Pedestal Easement | SWSE - Stormwater Storage Easement |
| GIWE - Guy Wire Easement | TAC - Telephone Apparatus Cabinet Easement |
| IEE - Ingress-Egress Easement | TPE - Transformer Pad Easement |
| JBE - Junction Box Easement | UCE - Underground Communications Line Easement |
| JUD - Judgment/Agreed Judgment | UEE - Underground Electric Line Easement |
| LANDSE - Landscape Easement | UGE - Underground Gas Line Easement |
| LSE - Lift Station Easement | USE - Underground Street Light Cable Easement |
| LLU - Land Use License | UUE - Underground Utility, Pedestal, & Meter Easement |
| MAE - Maintenance Access Easement | UWE - Underground Water Line Easement |
| MHE - Manhole Easement | UWSE - Underground Water & Sewer Line Easement |
| MWP - Monitor Well Permit | VAC - Vacated Plat |
| NAME - Street Name Change | WD - Warranty Deed |
| OCE - Overhead Communications Line Easement | WELL - Well Easement |
| OHE - Overhang Easement | WWE - Underground Waste Water Line Easement |

Public Works Engineering
P O Box 2000
1625 13th Street
Lubbock, TX 79457




Reference Scale: 1:1,200
Date: 10/1/2025

Base Map26
Block-Section A-77

ROW
SECTIONAL MAP

273

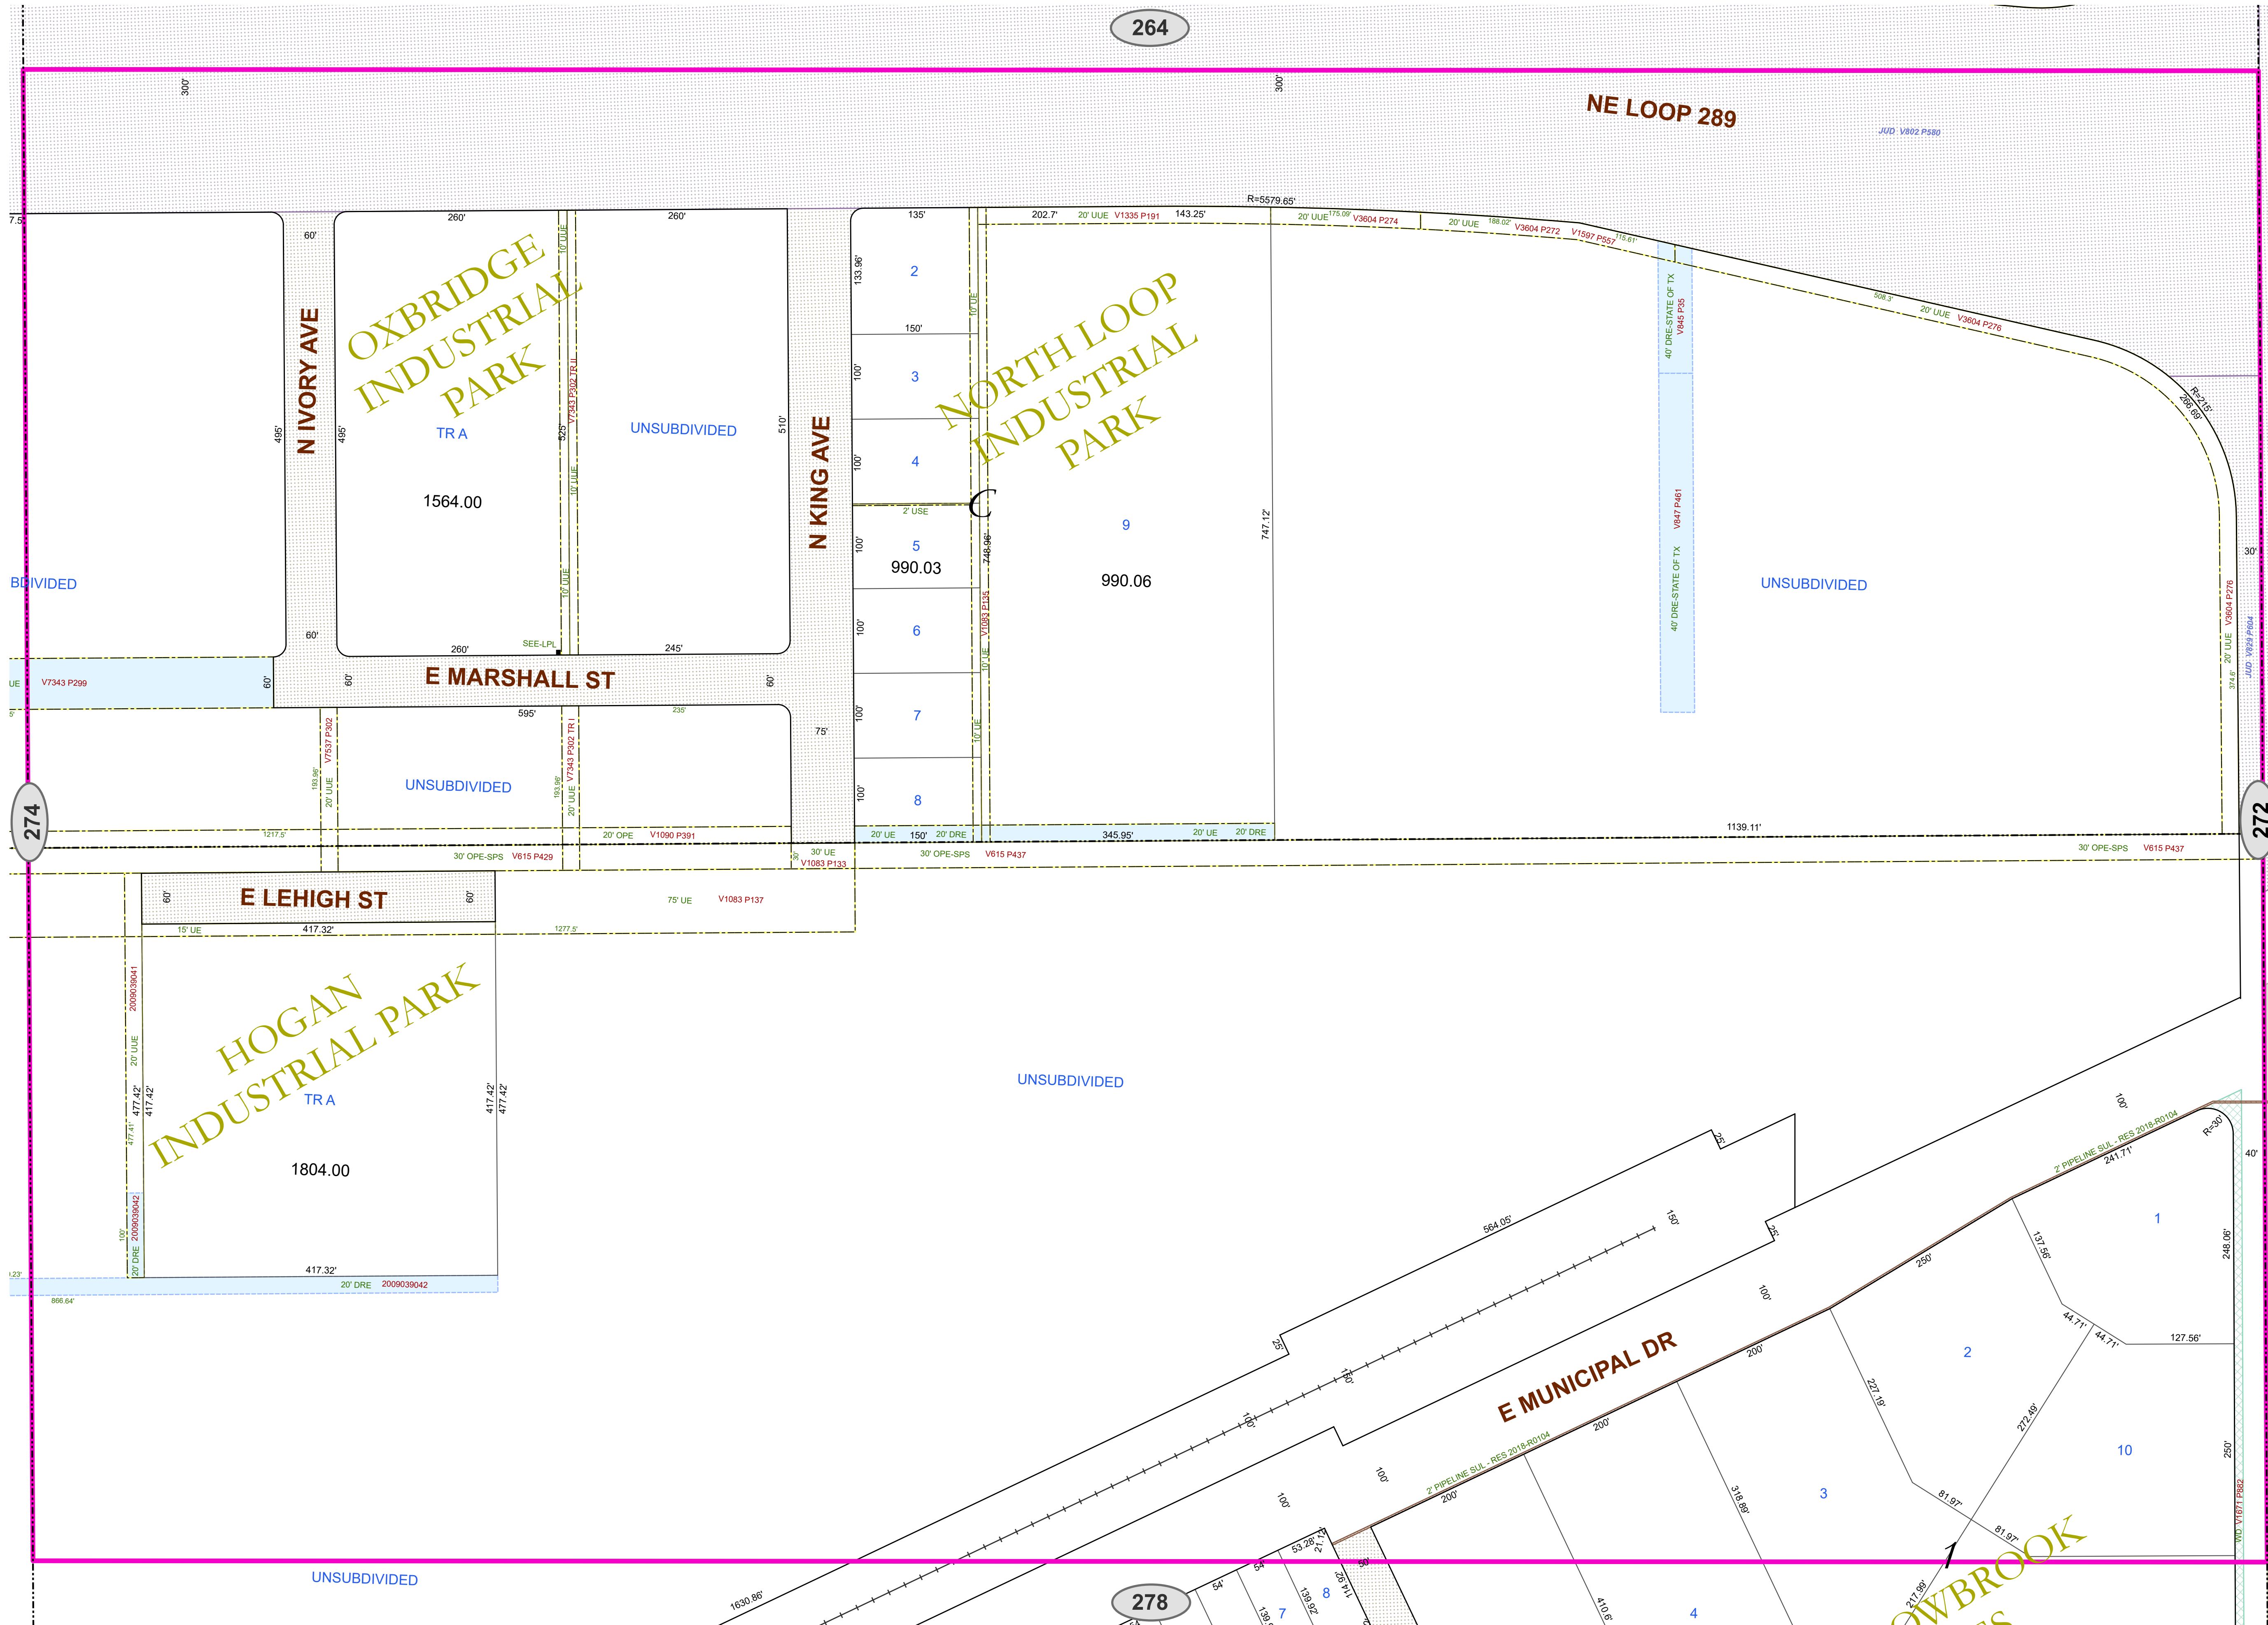

PLEASE VERIFY ALL DIMENSIONS AND RIGHT OF WAY INFORMATION WITH
OFFICIAL PLATS AND SEPARATE INSTRUMENT DOCUMENTS.

As required by SECTION 1. CHAPTER 2051, SUBCHAPTER D. GEOSPATIAL DATA PRODUCTS of the Government Code, the City of Lubbock hereby provides notice that the data on this map was created by the City of Lubbock. Any data that appears to represent property boundaries is for informational purposes and may not have been prepared or be suitable for legal, engineering, or surveying purposes. It does not represent an on-the-ground survey and represents only the approximate relative location of property boundaries.