



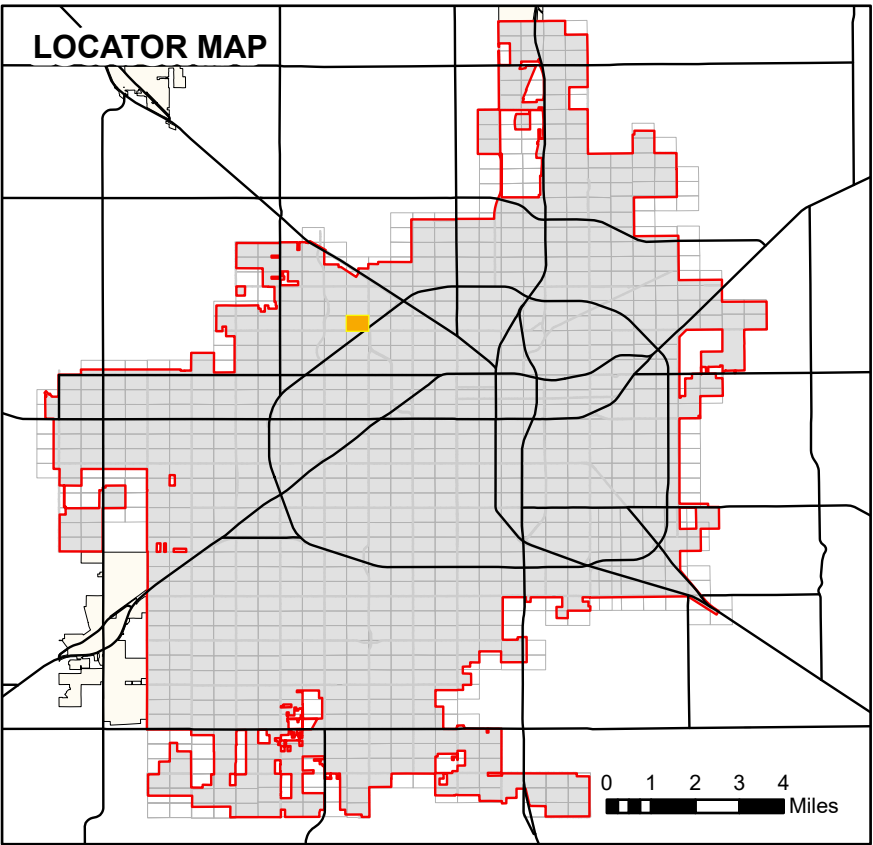

- Lot Lines
- Block Lines
- Railroad Track
- ROW Subsection
- City Limits
- Use License
- Utility, Access, or Garbage Service Easement
- Utility Equipment Easement
- Stormwater Line Easement
- Drainage Easement
- Street Dedication Deed
- Alley Dedication Deed
- Park Dedication Deed
- Property Acquisition Deed
- Property Divestiture Deed
- Right-of-Way Easement
- Plat Dedicated Right-of-Way
- Railroad Deed or Spur Easement
- State Deed or Right-of-Way Easement
- Closed/Abandoned by Ordinance
- Neighboring Map Number

- NOTES:
- All radii are 15' unless otherwise noted.
 - See plat files for curve data and misc. dimensions not shown for clarity.
 - Abbreviations:
- | | |
|--|---|
| AC - Closed Alley | OPE - Overhead Power Line Easement |
| ACE - Access/Public Access Easement | OPSP - Open Space Easement |
| ADD - Alley Dedication Deed | ORD - Ordinance |
| AUL - Alley Use License | PAE - Pedestrian Access Easement |
| BSE - Bus Shelter Easement | PDD - Park Dedication Deed |
| CAE - Closed Access Easement | PEL - Pedestal Easement |
| CDE - Closed Drainage Easement | PETE - Photomount Line Easement |
| CDD - Closed Driveway Easement | PFP - Primary Flexibility Point Easement |
| CCE - Communications Equipment Easement | PUD - Public Use Dedication Easement |
| CCE - Closed Garbage Service Easement | QCD - Quit Claim Deed |
| CRAE - Cross Access Easement | REL - Release |
| CUE - Closed Utility Easement | RES - Resolution |
| DD - Dedication Deed | ROE - Right of Easement |
| DRE - Dumpster Pad Easement | RPZ - Runway Protection Zone Easement |
| DRD - Drainage Ditch Easement | RSE - Railroad Spur Easement |
| DRE - Drainage Easement | RSV - Reservation |
| DUE - Drainage & Underground Utility Easement | SAI - Service Area Interface Easement |
| DWOW - Deed Without Warranty | SC - Closed Street |
| EDE - Emission Disposal Building | SDD - Street Dedication Deed |
| ESMT - Easement (Unspecified) | SEE - Switching Enclosure Easement |
| EUL - Easement Use License | SIGN - Sign Easement |
| EVAE - Emergency Vehicle Access Easement | SIP - Sign Easement |
| EXCH - Exchange Deed | SJT - Salt Water Line Easement |
| FE - Fence Easement | SSE - Sanitary Sewer Easement |
| FHE - Fire Hydrant Easement | SUL - Street Use License |
| FPE - Fire Line/Protection Easement | SWE - Underground Stormwater Line Easement |
| FSUWE - Fence Setback and Utility Working Easement | SWSE - Stormwater Storage Easement |
| GD - GR Deed | TAC - Telephone Apparatus Cabinet Easement |
| GFE - Gas Facilities Easement | TPE - Transformer Pad Easement |
| GSE - Garbage Service/Collection Easement | UE - Underground Utility, Pedestal, & Meter Easement |
| GTE - Gas Meter and Telephone Pedestal Easement | UEE - Underground Electric Line Easement |
| GWE - Guy Wire Easement | UGE - Underground Gas Line Easement |
| IEE - Ingress-Egress Easement | UGL - Underground Street Light Cable Easement |
| JSE - Junction Box Easement | UJE - Underground Utility Easement |
| JUD - Judgment/Agreed Judgment | UNDE - Underdrain Utility, Pedestal, & Meter Easement |
| LKSE - Landscape Easement | UWE - Underground Water Line Easement |
| LSE - Ltr Station Easement | UWSE - Underground Water & Sewer Line Easement |
| LLL - Land Use License | VAC - Vacated Plat |
| MAE - Maintenance Access Easement | WD - Warranty Deed |
| MHE - Manhole Easement | WELL - Well Easement |
| MWP - Monitor Well Permit | WWE - Underground Waste Water Line Easement |
| NAME - Street Name Change | |
| OCCE - Overhead Communications Line Easement | |
| OHE - Overhang Easement | |

Public Works Engineering
P O Box 2000
1625 13th Street
Lubbock, TX 79457

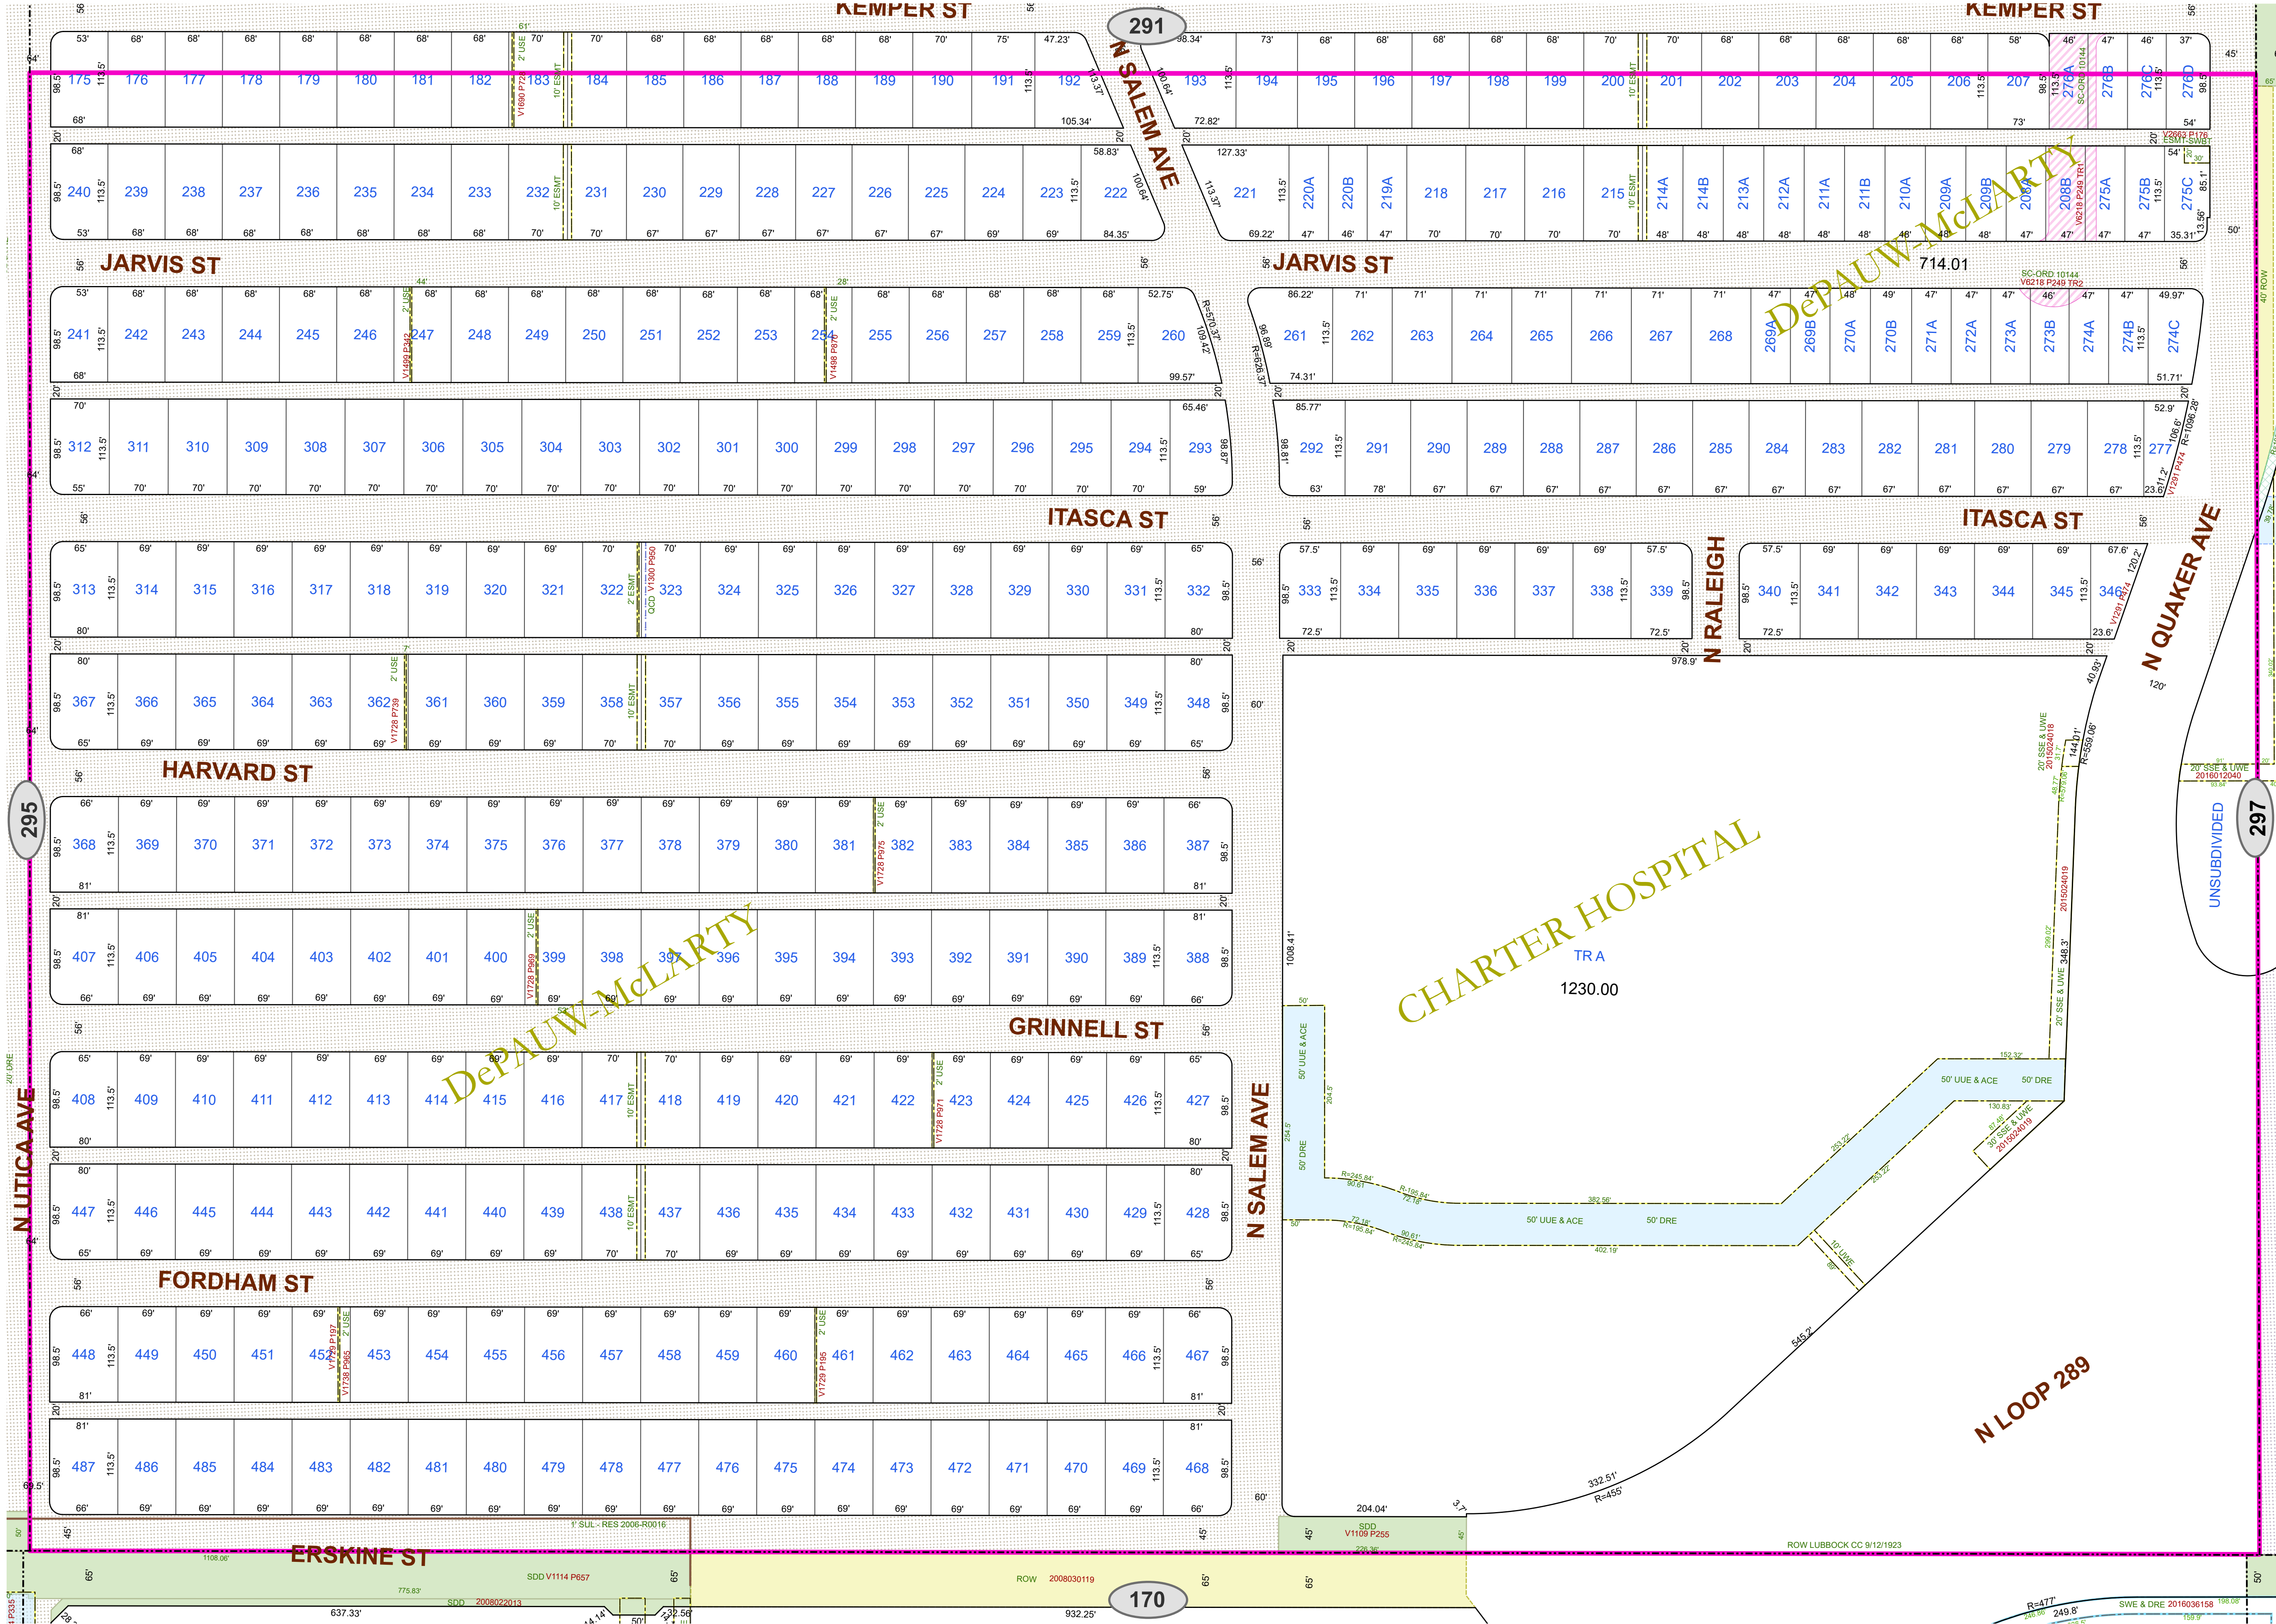

Reference Scale: 1:1,200
Date: 10/1/2025

Base Map21
Block-Section JS-5

ROW
SECTIONAL MAP

296

As required by SECTION 1, CHAPTER 2051, SUBCHAPTER D, GEOSPATIAL DATA PRODUCTS of the Government Code, the City of Lubbock hereby provides notice that the data on this map was created by the City of Lubbock. Any data that appears to represent property boundaries is for informational purposes and may not have been prepared or be suitable for legal, engineering, or surveying purposes. It does not represent an on-the-ground survey and represents only the approximate relative location of property boundaries.