
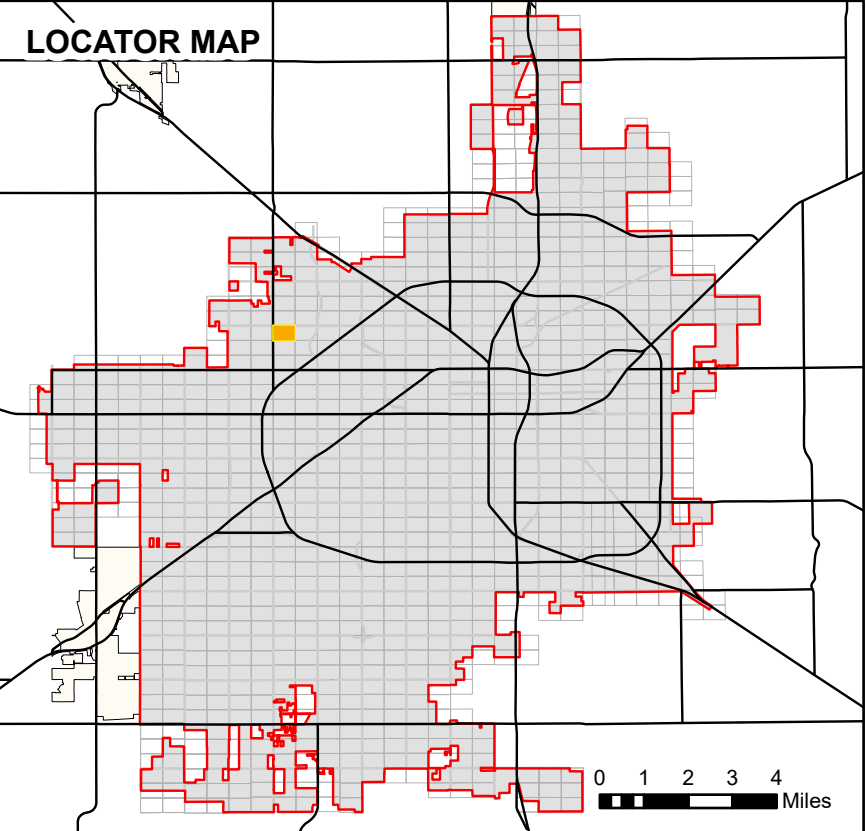


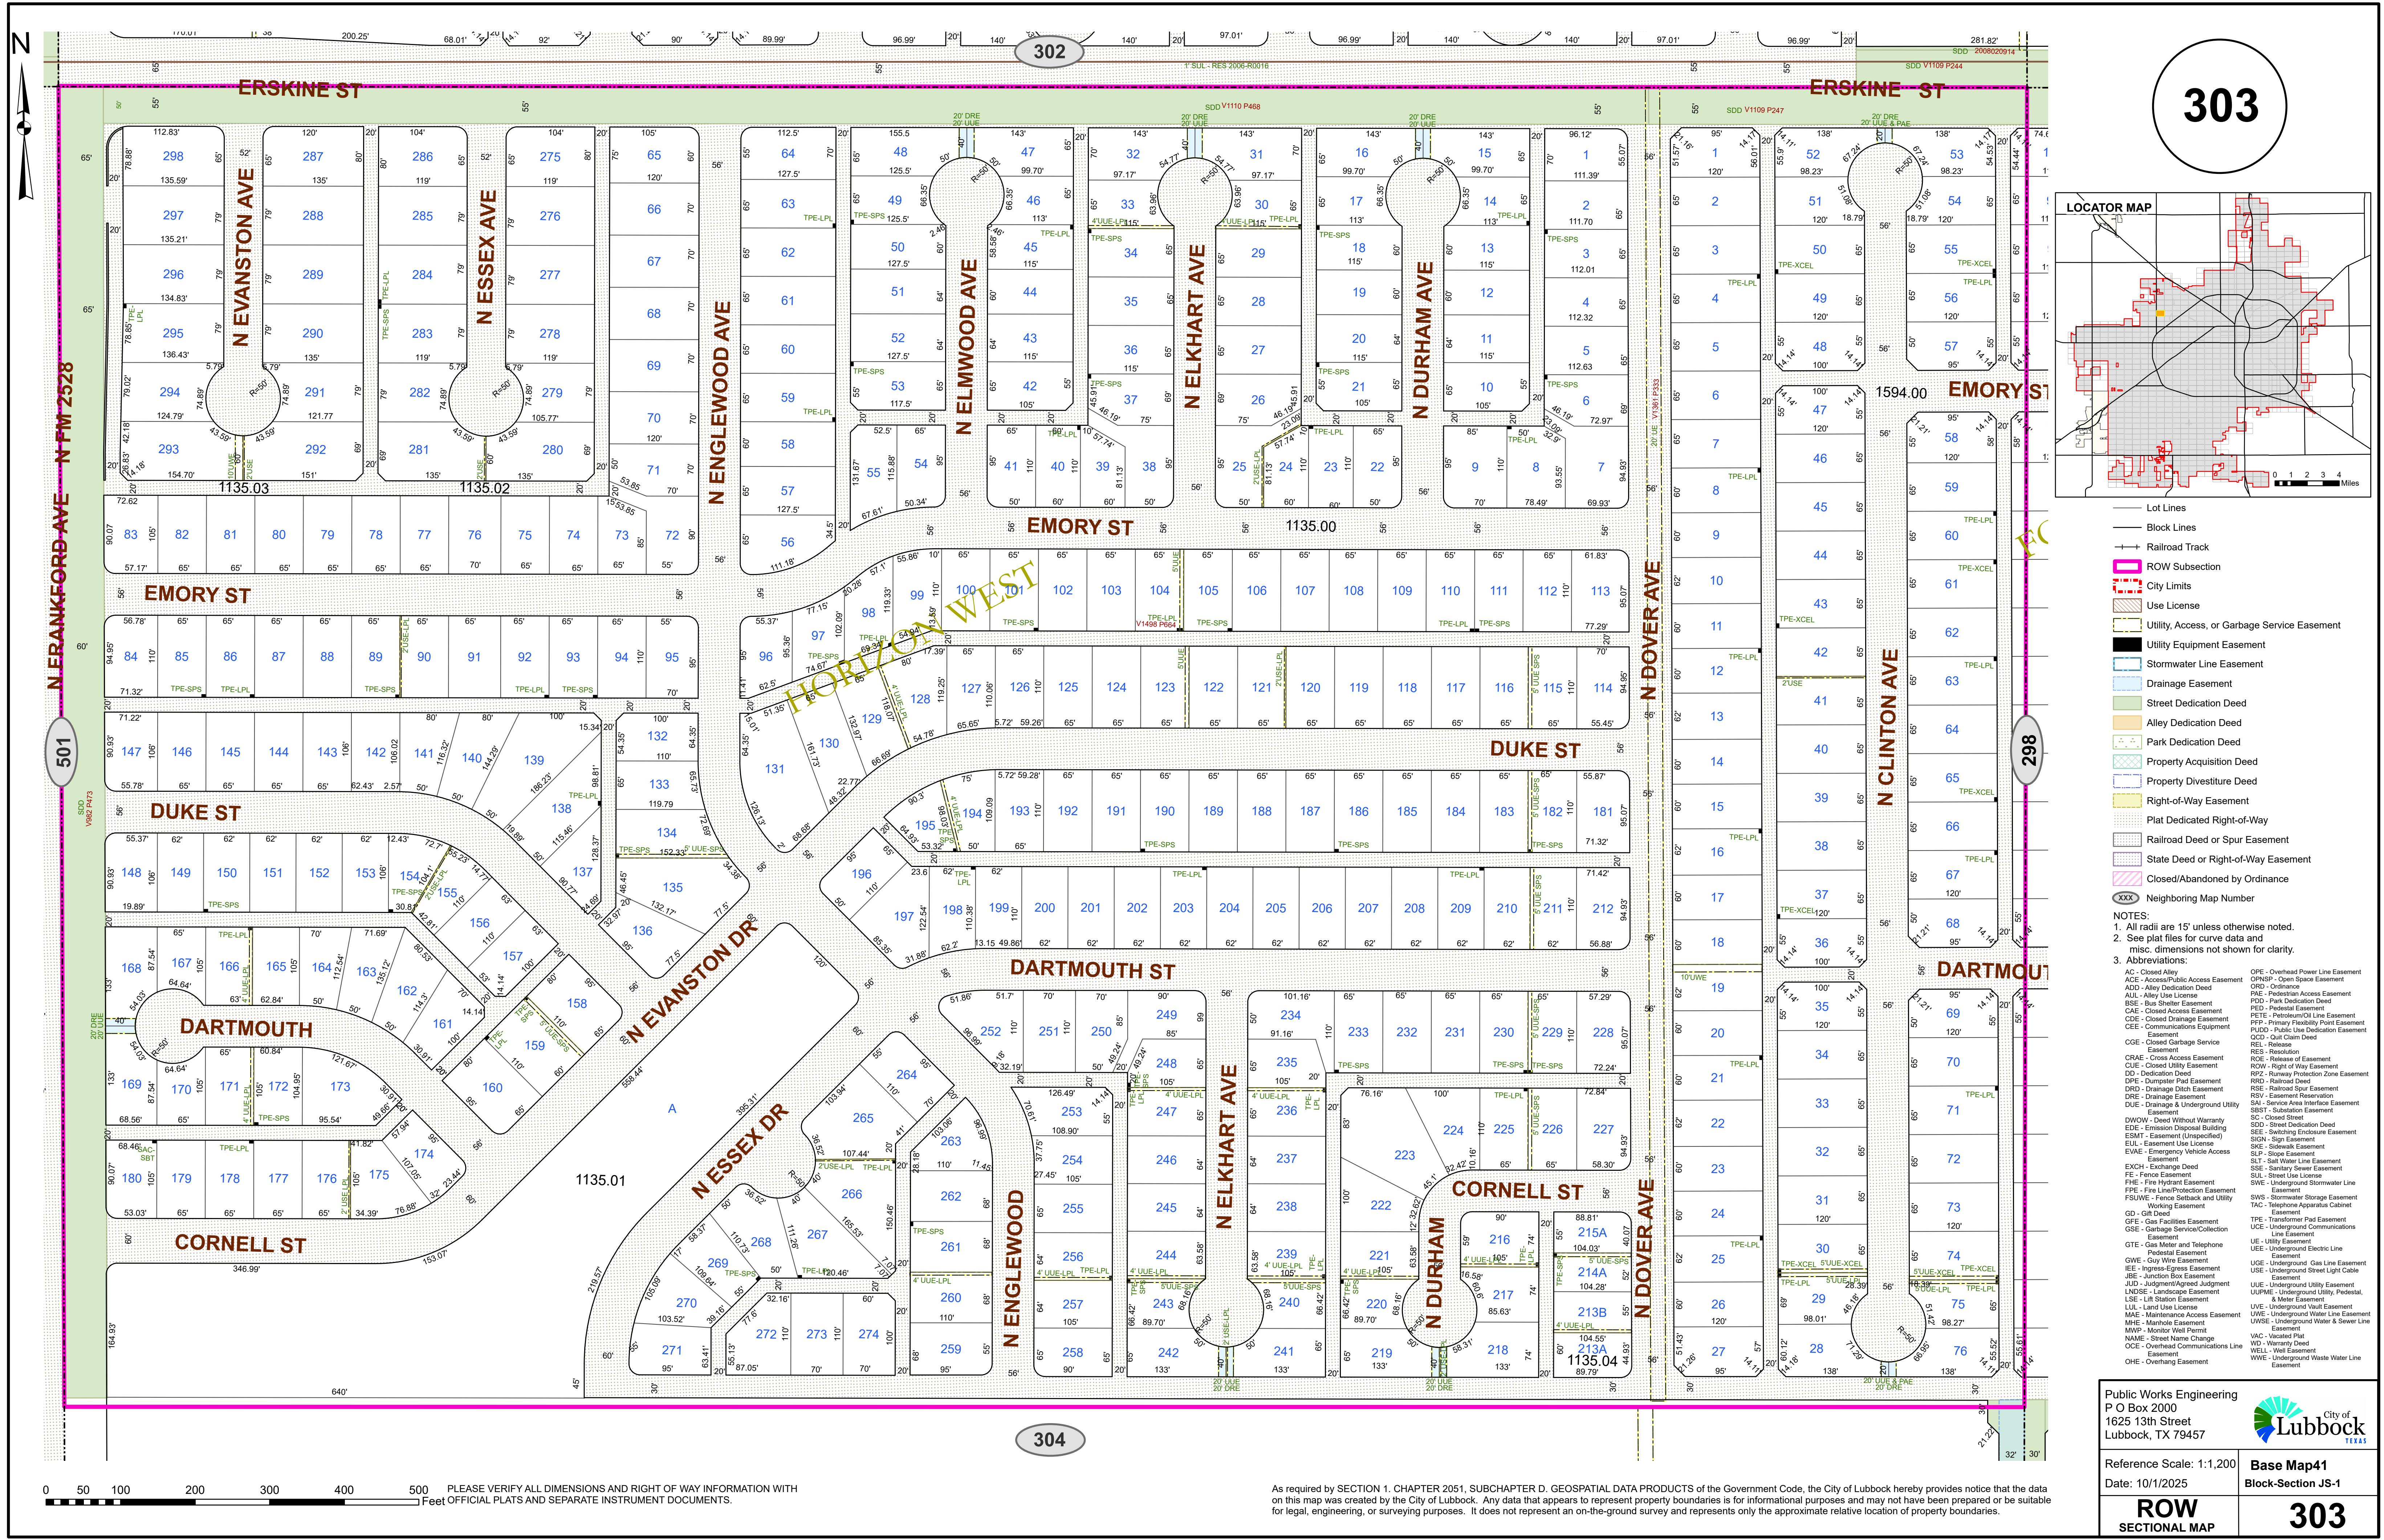

- Lot Lines
- Block Lines
- Railroad Track
- ROW Subsection
- City Limits
- Use License
- Utility, Access, or Garbage Service Easement
- Utility Equipment Easement
- Stormwater Line Easement
- Drainage Easement
- Street Dedication Deed
- Alley Dedication Deed
- Park Dedication Deed
- Property Acquisition Deed
- Property Divestiture Deed
- Right-of-Way Easement
- Plat Dedicated Right-of-Way
- Railroad Deed or Spur Easement
- State Deed or Right-of-Way Easement
- Closed/Abandoned by Ordinance
- Neighboring Map Number

NOTES:
1. All radii are 15' unless otherwise noted.
2. See plat files for curve data and misc. dimensions not shown for clarity.
3. Abbreviations:

AC - Closed Alley	OPR - Overhead Power Line Easement
ACE - Access/Easement	OPRSP - Open Space Easement
ADD - Alley Dedication Deed	ORD - Ordinance
AUL - Alley Use License	PAE - Pedestrian Access Easement
BSE - Bus Shelter Easement	PDD - Park Dedication Deed
CAE - Closed Access Easement	PED - Pedestal Easement
CDE - Closed Drainage Easement	PETE - Photomount Line Easement
CCE - Communications Equipment Easement	PFP - Primary Flexibility Point Easement
CCE - Closed Garbage Service Easement	PUD - Public Use Dedication Easement
CRAE - Cross Access Easement	REL - Release
CUE - Closed Utility Easement	RES - Resolution
DD - Dedication Deed	RPZ - Right of Way Easement
DPE - Dumpster Pit Easement	RSP - Railroad Spur Easement
DRD - Drainage Ditch Easement	RSV - Railroad Spur Easement
DRE - Drainage Easement	SAL - Service Area Interface Easement
DUE - Drainage and Underground Utility Easement	SC - Closed Street
DWOW - Deed Without Warranty	SDD - Street Dedication Deed
EDE - Emission Disposal Building	SEE - Switching Enclosure Easement
ESMT - Easement (Unspecified)	SIGN - Sign Easement
EUL - Easement User License	SLE - Sidewalk Easement
EVAE - Emergency Vehicle Access Easement	SLP - Slope Easement
EXCH - Exchange Deed	SST - Salt Water Line Easement
FE - Fence Easement	SSE - Sanitary Sewer Easement
FIE - Fire Hydrant Easement	SUL - Street Use License
FPE - Fire Line/Protection Easement	SWE - Underground Stormwater Line Easement
FSUWE - Fence Setback and Utility Working Easement	SWS - Stormwater Storage Easement
GO - GR Deed	TAC - Telephone Apparatus Cabinet Easement
GFE - Gas Facilities Easement	TPE - Transformer Pad Easement
GSE - Gas Service/Collection Easement	UCR - Underground Communications Line Easement
GTE - Gas Meter and Telephone Pedestal Easement	UEE - Underground Electric Line Easement
GWE - Guy Wire Easement	UGE - Underground Gas Line Easement
IEE - Ingress-Egress Easement	UGL - Underground Street Light Cable Easement
JSE - Junction Box Easement	UUE - Underground Utility Easement
JUD - Judgment/Agreed Judgment	UWE - Underground Water Line Easement
LANDSE - Landscape Easement	UWSE - Underground Water & Sewer Line Easement
LSE - Ltr Station Easement	VAC - Vacated Plat
LL - Land Use License	WD - Warranty Deed
MAE - Maintenance Access Easement	WEL - Well Easement
MME - Manhole Easement	WWE - Underground Waste Water Line Easement
MWP - Monitor Well Permit	
NAME - Street Name Change	
OCE - Overhead Communications Line Easement	
OHE - Overhang Easement	

0 50 100 200 300 400 500 Feet
PLEASE VERIFY ALL DIMENSIONS AND RIGHT OF WAY INFORMATION WITH OFFICIAL PLATS AND SEPARATE INSTRUMENT DOCUMENTS.

As required by SECTION 1, CHAPTER 2051, SUBCHAPTER D, GEOSPATIAL DATA PRODUCTS of the Government Code, the City of Lubbock hereby provides notice that the data on this map was created by the City of Lubbock. Any data that appears to represent property boundaries is for informational purposes and may not have been prepared or be suitable for legal, engineering, or surveying purposes. It does not represent an on-the-ground survey and represents only the approximate relative location of property boundaries.

Public Works Engineering
P O Box 2000
1625 13th Street
Lubbock, TX 79457

City of Lubbock
TEXAS

Reference Scale: 1:1,200
Date: 10/1/2025

Base Map41
Block-Section JS-1

ROW
SECTIONAL MAP

303