


326


S LOOP 289

344

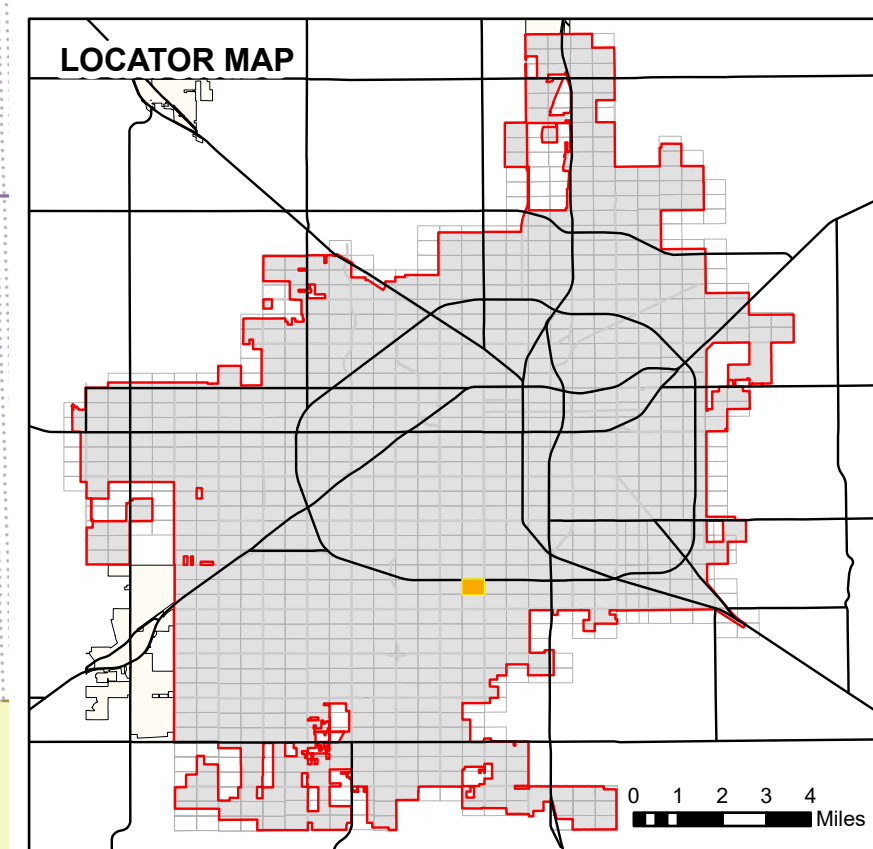

- LOCATOR MAP
- Lot Lines
 - Block Lines
 - Railroad Track
 - ROW Subsection
 - City Limits
 - Use License
 - Utility, Access, or Garbage Service Easement
 - Utility Equipment Easement
 - Stormwater Line Easement
 - Drainage Easement
 - Street Dedication Deed
 - Alley Dedication Deed
 - Park Dedication Deed
 - Property Acquisition Deed
 - Property Divestiture Deed
 - Right-of-Way Easement
 - Plat Dedicated Right-of-Way
 - Railroad Deed or Spur Easement
 - State Deed or Right-of-Way Easement
 - Closed/Abandoned by Ordinance
 - Neighboring Map Number

- NOTES:
- All radii are 15' unless otherwise noted.
 - See plat files for curve data and misc. dimensions not shown for clarity.
 - Abbreviations:
- | | |
|--|--|
| AC - Closed Alley | OPE - Overhead Power Line Easement |
| ACE - Access/Public Access Easement | OPNBP - Open Space Easement |
| ADD - Alley Dedication Deed | ORD - Ordinance |
| AUL - Alley Use License | PAE - Pedestrian Access Easement |
| BSE - Bus Shelter Easement | PDD - Park Dedication Deed |
| CAE - Closed Access Easement | PEL - Pedestal Easement |
| CCE - Closed Driveway Easement | PETE - Photomonitoring Line Easement |
| CDE - Closed Driveway Easement | PFP - Primary Flexibility Point Easement |
| CCE - Communications Equipment Easement | PUD - Public Use Dedication Easement |
| CCE - Closed Garbage Service Easement | QCD - Quit Claim Deed |
| CRAE - Cross Access Easement | RES - Release |
| CUE - Closed Utility Easement | RES - Resolution |
| DD - Dedication Deed | ROW - Right of Way Easement |
| DDE - Dumpster Pad Easement | RPD - Runway Protection Zone Easement |
| DRD - Drainage Ditch Easement | RSD - Railroad Deed |
| DRE - Drainage Easement | RSE - Railroad Spur Easement |
| DUE - Drainage and Underground Utility Easement | RST - Easement Reservation |
| DWOW - Deed Without Warranty | SAL - Service Area Interface Easement |
| EDE - Emission Disposal Building Easement | SC - Closed Street |
| ESMT - Easement (Unspecified) | SDD - Street Dedication Deed |
| EUL - Easement Use License | SEE - Switching Enclosure Easement |
| EVAE - Emergency Vehicle Access Easement | SGN - Sign Easement |
| EXCH - Exchange Deed | SLE - Sidewalk Easement |
| FE - Fence Easement | SLP - Slope Easement |
| FIE - Fire Hydrant Easement | SLT - Salt Water Line Easement |
| FPE - Fire Line/Protection Easement | SSE - Sanitary Sewer Easement |
| FSUFE - Fence Setback and Utility Working Easement | SUL - Street Use License |
| GO - GR Deed | SWE - Underground Stormwater Line Easement |
| GFE - Gas Facilities Easement | SWS - Stormwater Storage Easement |
| GSE - Gas Service/Collection Easement | TAC - Telephone Apparatus Easement |
| GTE - Gas Meter and Telephone Pedestal Easement | TPE - Transformer Pad Easement |
| GWE - Guy Wire Easement | UE - Utility Easement |
| IEE - Ingress-Egress Easement | UEE - Underground Electric Line Easement |
| JSE - Junction Box Easement | UGE - Underground Gas Line Easement |
| JUD - Judgment/Agreed Judgment | ULS - Underground Street Light Cable Easement |
| LANDSE - Landscape Easement | ULUE - Underground Utility, Pedestal, and Meter Easement |
| LSE - Lift Station Easement | ULWE - Underground Water Line Easement |
| LLU - Land Use License | ULWE - Underground Water & Sewer Line Easement |
| MME - Manhole Easement | UUE - Underpass Easement |
| MWP - Monitor Well Permit | VAC - Vacated Plat |
| NAME - Street Name Change | WD - Warranty Deed |
| OCE - Overhead Communications Line Easement | WEL - Well Easement |
| OHE - Overhang Easement | WWL - Underground Waste Water Line Easement |

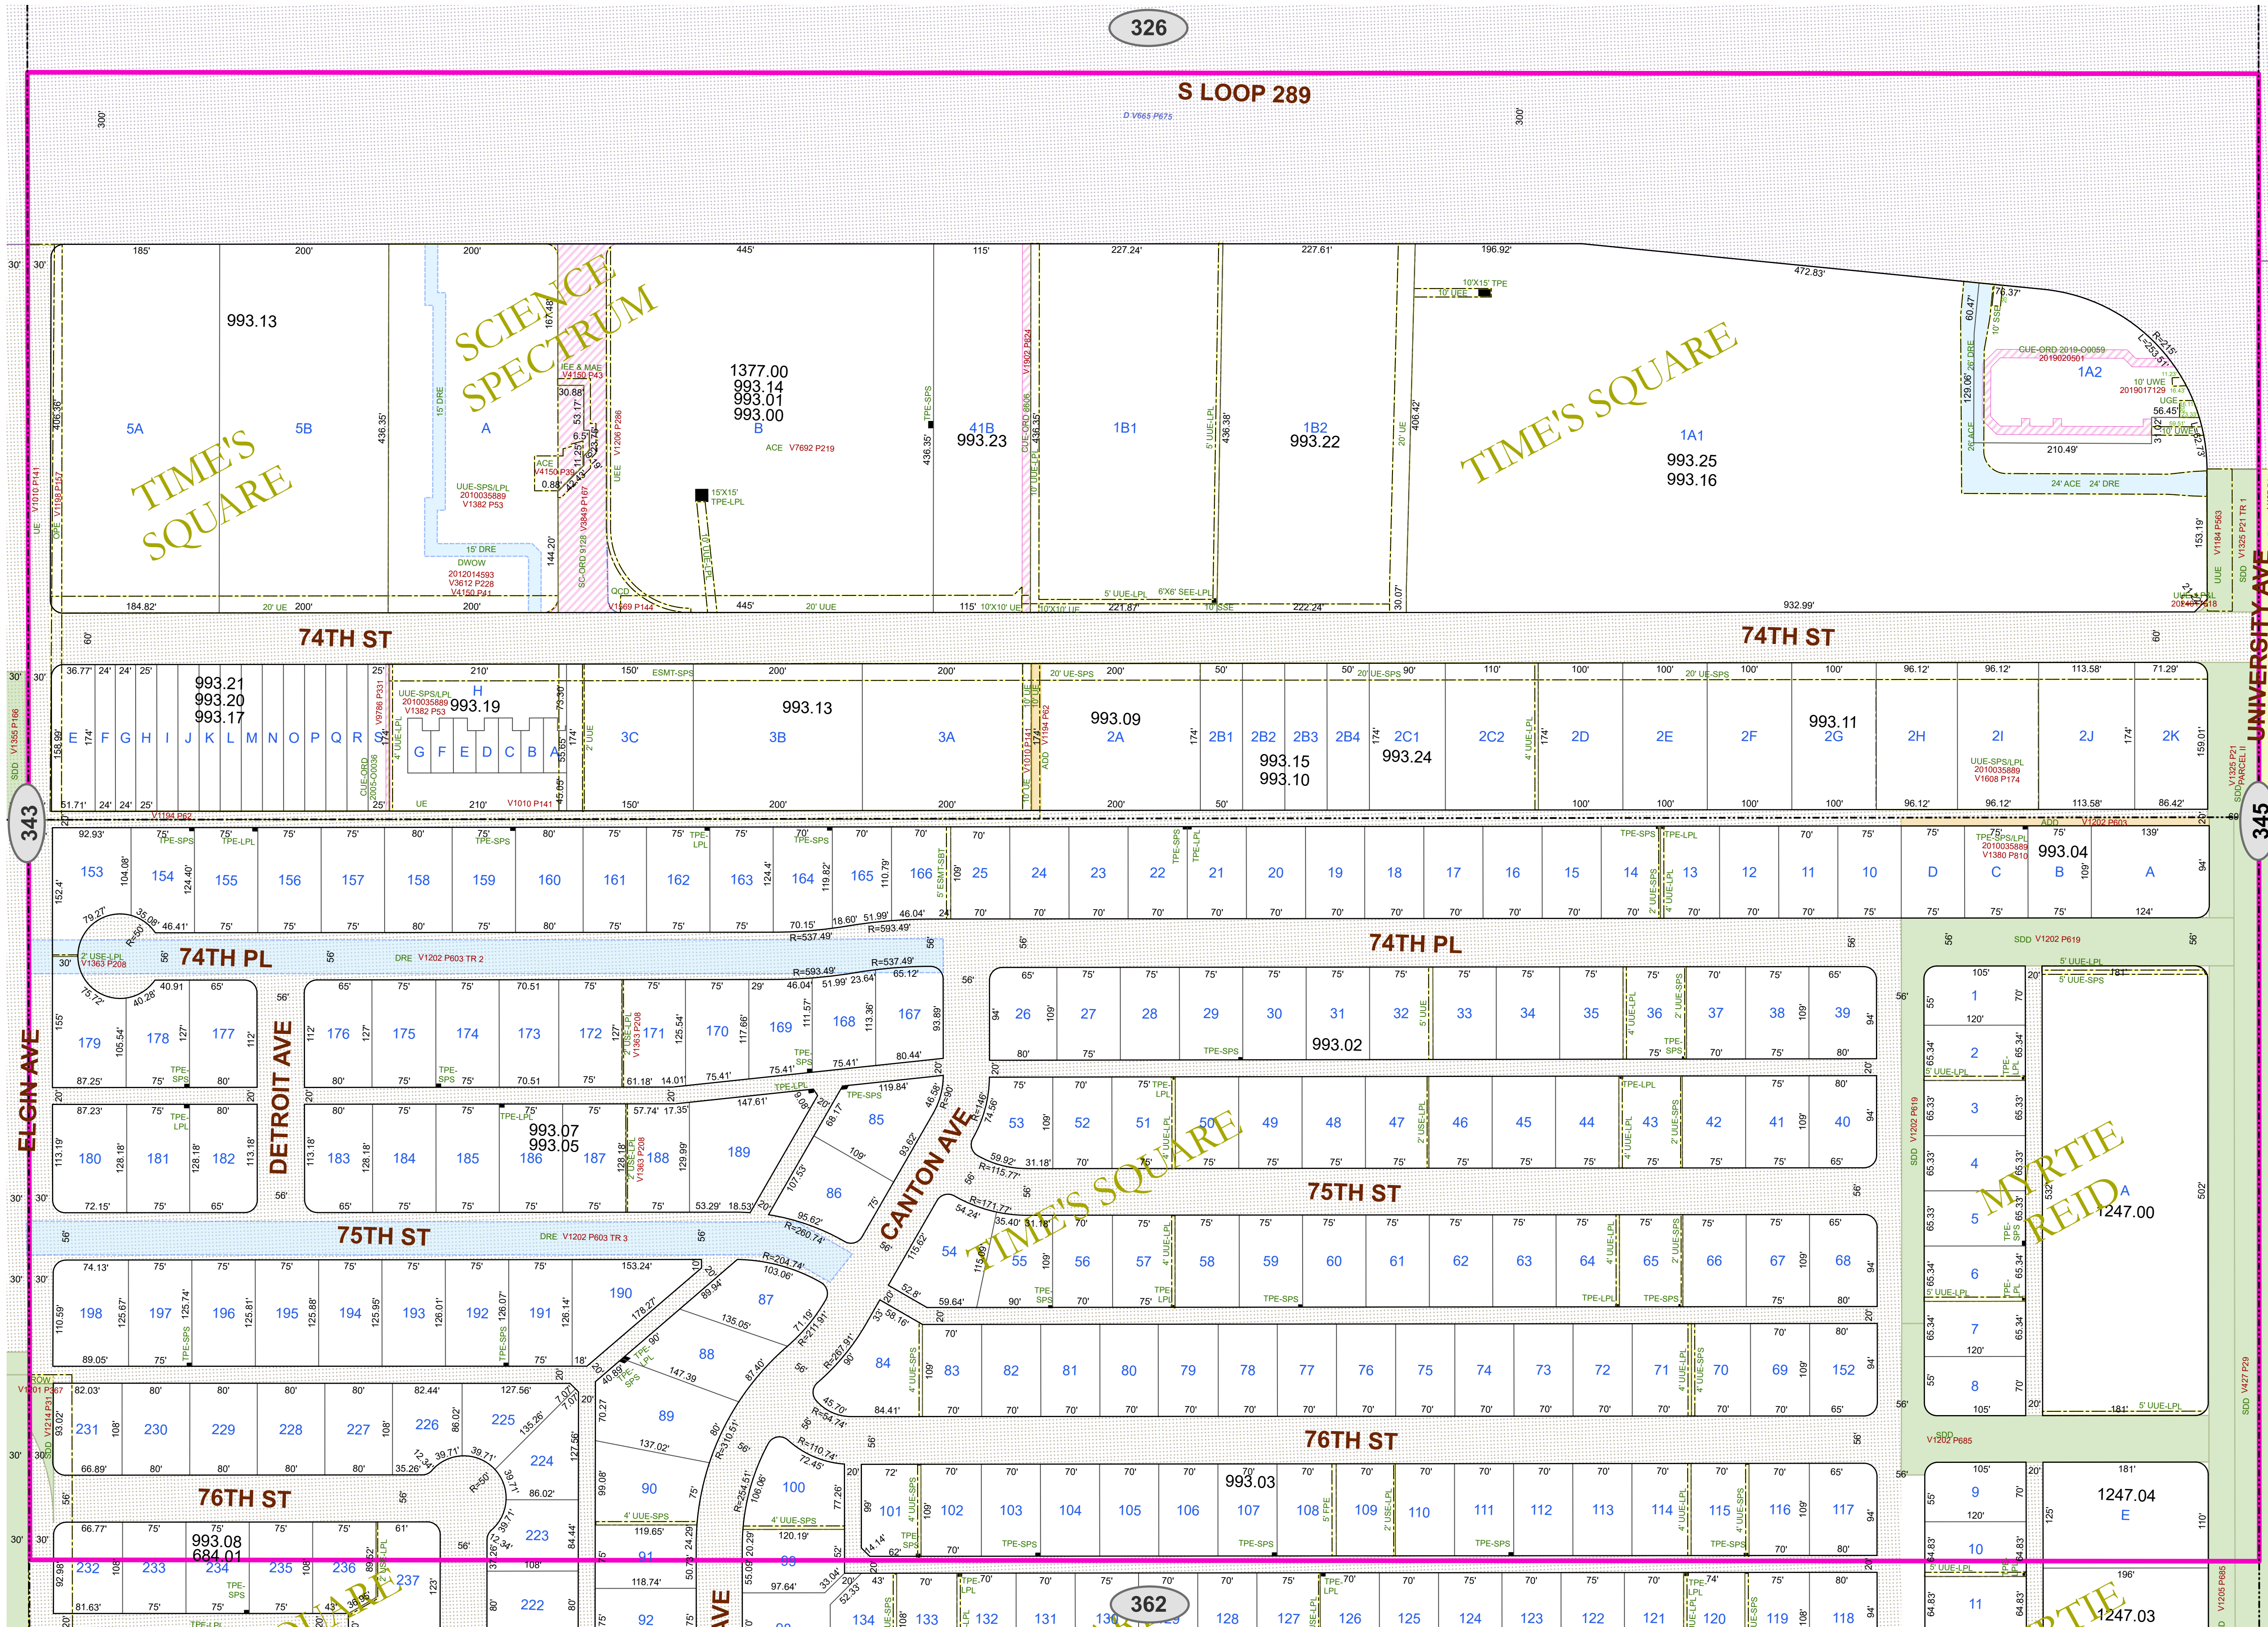

362

0 50 100 200 300 400 500 Feet PLEASE VERIFY ALL DIMENSIONS AND RIGHT OF WAY INFORMATION WITH OFFICIAL PLATS AND SEPARATE INSTRUMENT DOCUMENTS.

As required by SECTION 1, CHAPTER 2051, SUBCHAPTER D. GEOSPATIAL DATA PRODUCTS of the Government Code, the City of Lubbock hereby provides notice that the data on this map was created by the City of Lubbock. Any data that appears to represent property boundaries and may not have been prepared or be suitable for legal, engineering, or surveying purposes. It does not represent an on-the-ground survey and represents only the approximate relative location of property boundaries.

Public Works Engineering
P.O. Box 2000
1625 13th Street
Lubbock, TX 79457



Reference Scale: 1:1,200
Date: 10/1/2025

Base Map61
Block-Section E2-12

ROW
SECTIONAL MAP

344