
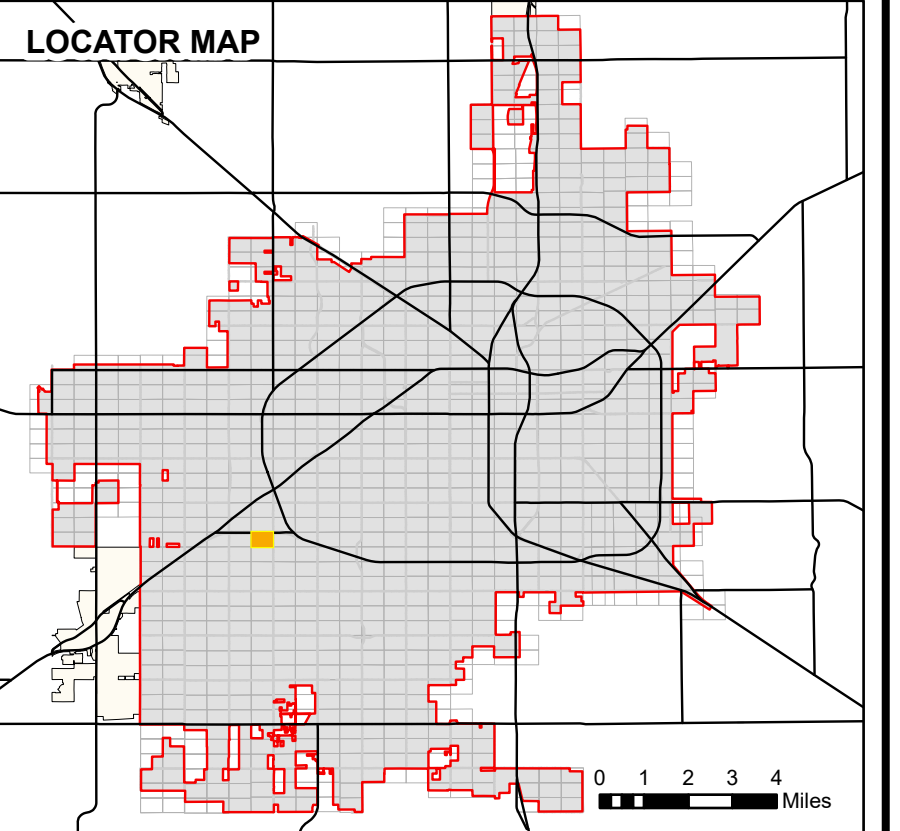


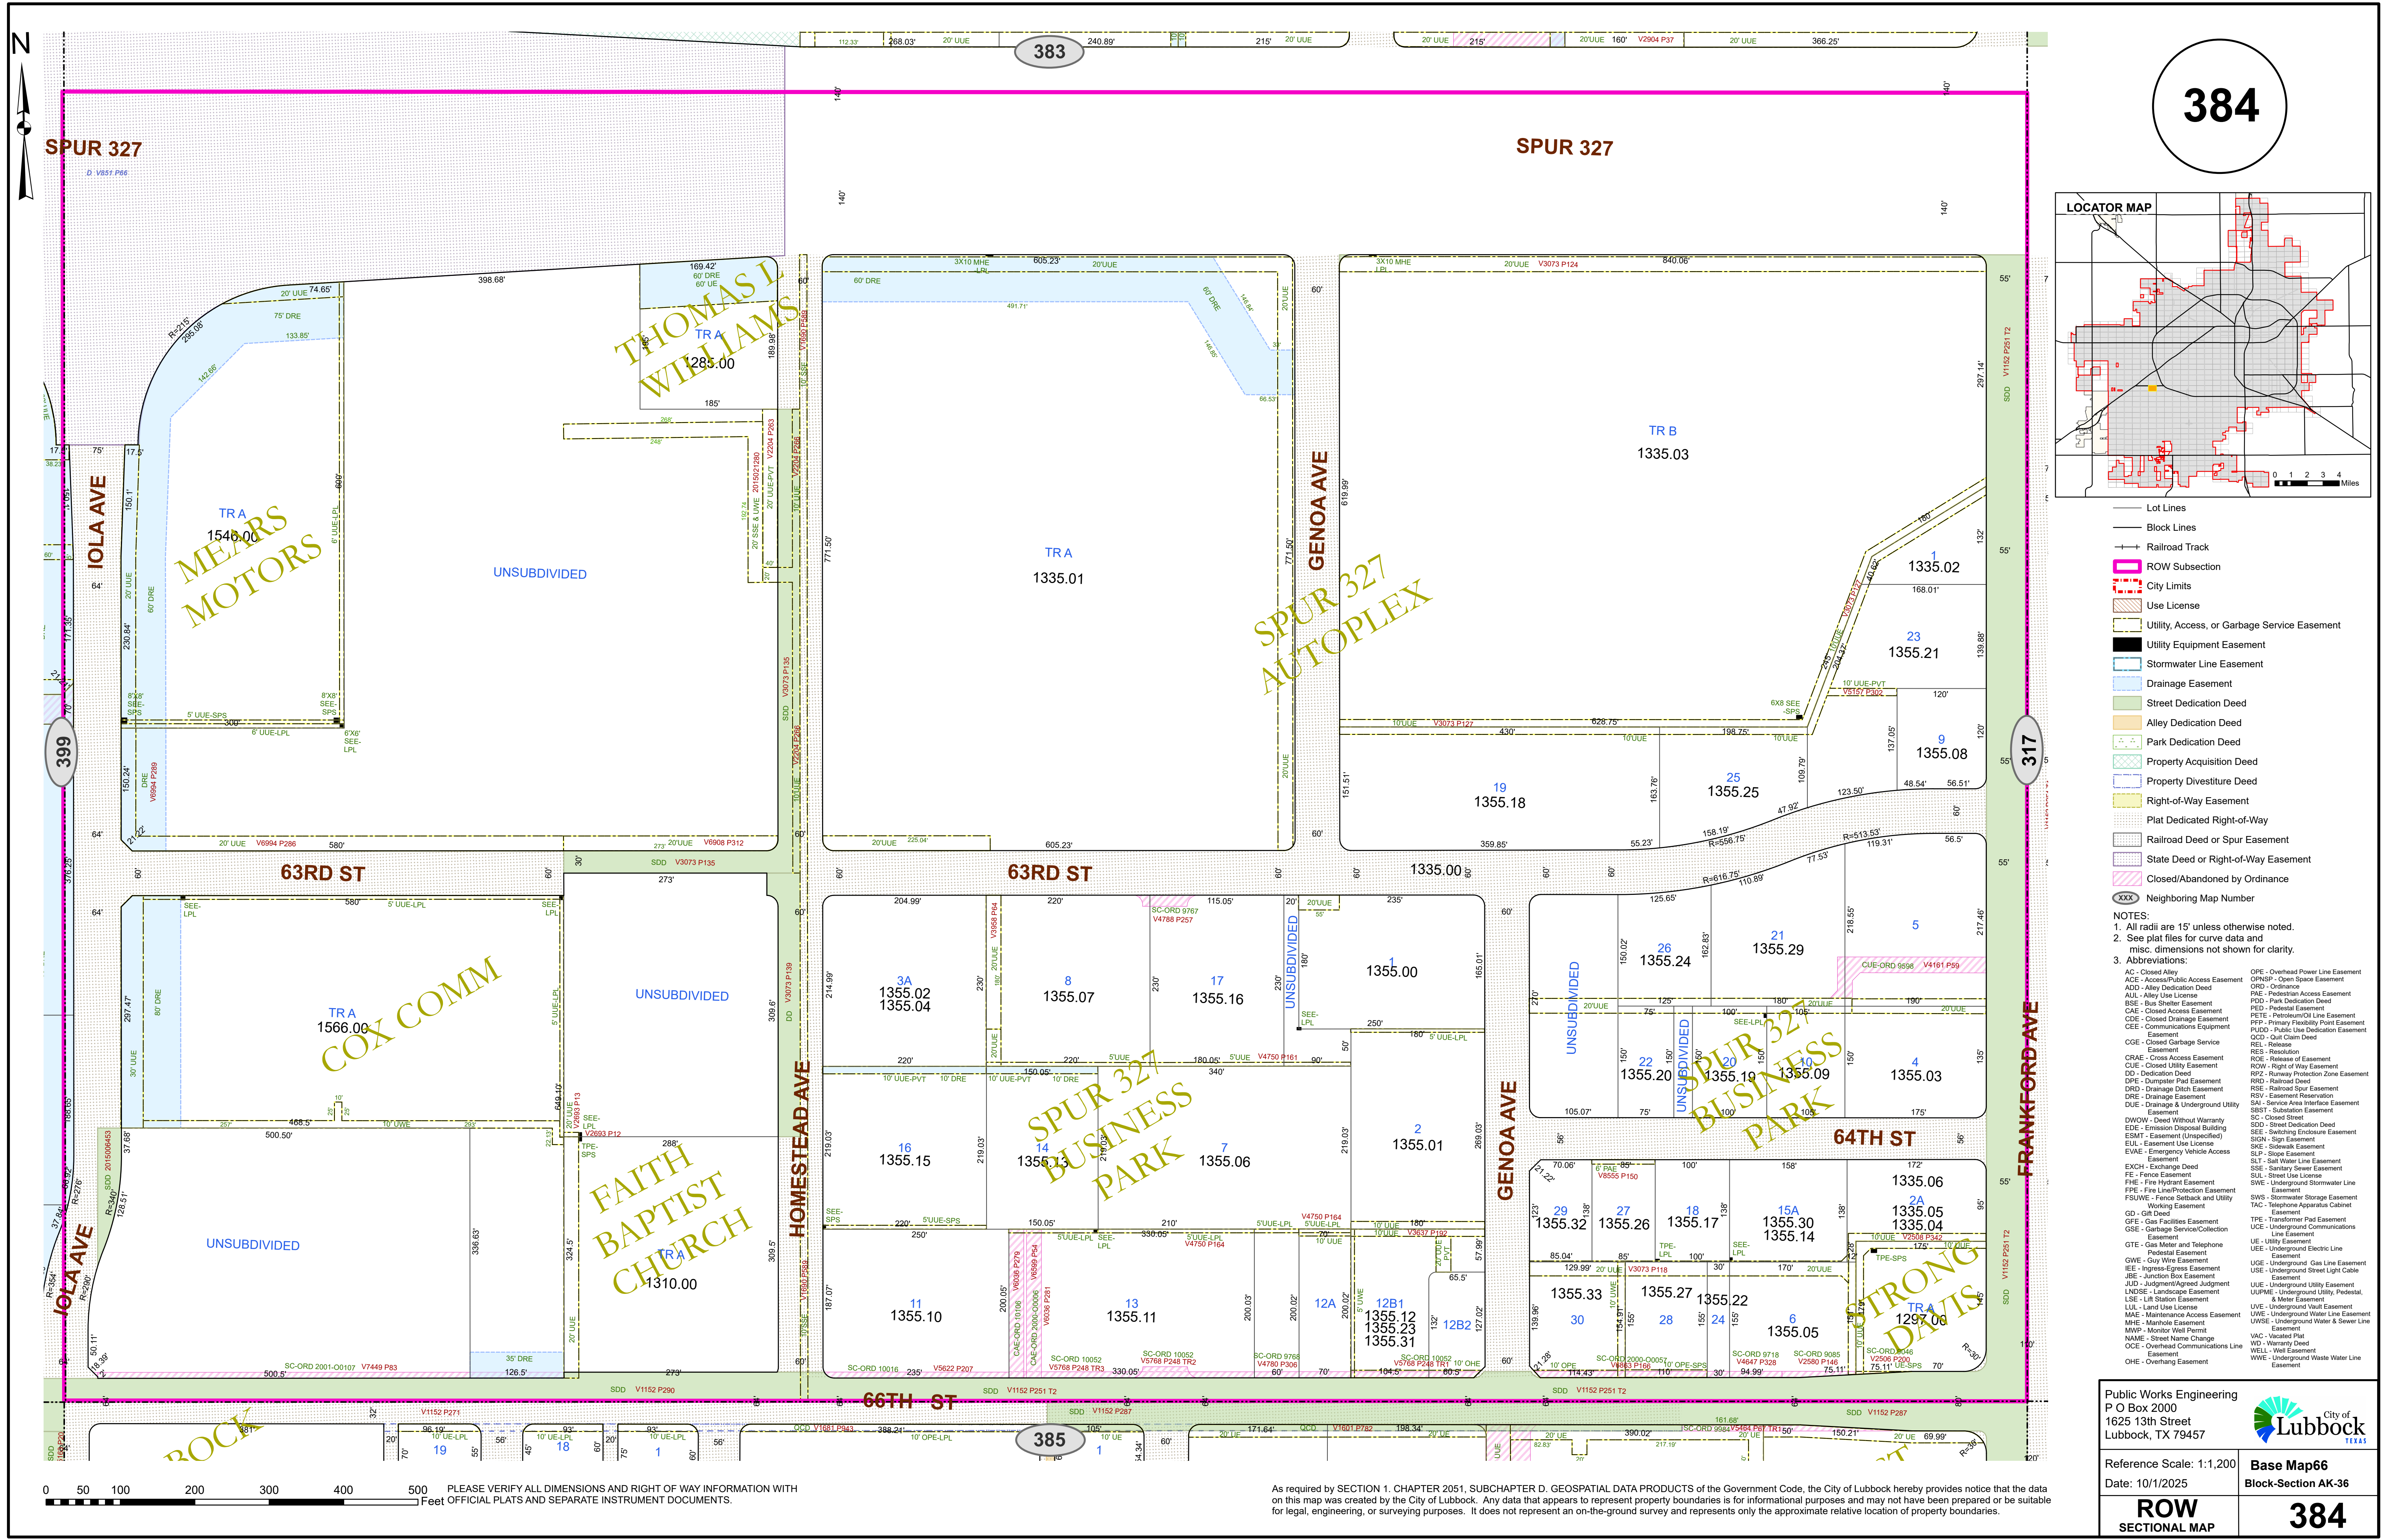

- Lot Lines
- Block Lines
- Railroad Track
- ROW Subsection
- City Limits
- Use License
- Utility, Access, or Garbage Service Easement
- Utility Equipment Easement
- Stormwater Line Easement
- Drainage Easement
- Street Dedication Deed
- Alley Dedication Deed
- Park Dedication Deed
- Property Acquisition Deed
- Property Divestiture Deed
- Right-of-Way Easement
- Plat Dedicated Right-of-Way
- Railroad Deed or Spur Easement
- State Deed or Right-of-Way Easement
- Closed/Abandoned by Ordinance
- Neighboring Map Number

NOTES:
1. All radii are 15' unless otherwise noted.
2. See plat files for curve data and misc. dimensions not shown for clarity.
3. Abbreviations:

AC - Closed Alley	OPE - Overhead Power Line Easement
ACE - Access/Easement	OPSP - Open Space Easement
ADD - Alley Dedication Deed	ORD - Ordinance
AUL - Alley Use License	PAE - Pedestrian Access Easement
BSE - Bus Shelter Easement	PDD - Park Dedication Deed
CAE - Closed Access Easement	PEL - Pedestal Easement
CDE - Closed Drainage Easement	PETE - Pedestrian Easement
CEE - Communications Equipment Easement	PFP - Primary Flexibility Point Easement
CCE - Closed Garbage Service Easement	PUD - Public Use Dedication Easement
CUE - Closed Utility Easement	QCD - Quit Claim Deed
CRAE - Cross Access Easement	REL - Release
DD - Dedication Deed	RES - Resolution
DRE - Dumpster Pad Easement	ROE - Right of Easement
DRD - Drainage Ditch Easement	ROW - Right of Way Easement
DRE - Drainage Easement	RPZ - Runway Protection Zone Easement
DUE - Drainage and Underground Utility Easement	RSD - Railroad Deed
DWOW - Deed Without Warranty	RSE - Railroad Spur Easement
EDE - Emission Disposal Building	RSV - Service Area Interface Easement
ESMT - Easement (Unspecified)	SAL - Service Area Interface Easement
EUL - Easement Use License	SBS - Subdivision Easement
EVAE - Emergency Vehicle Access Easement	SC - Closed Street
EXCH - Exchange Deed	SDD - Street Dedication Deed
FE - Fence Easement	SEE - Switching Enclosure Easement
FHE - Fire Hydrant Easement	SGN - Sign Easement
FPE - Fire Protection Easement	SLE - Slope Easement
FSUVE - Fence Setback and Utility Working Easement	SLS - Salt Water Line Easement
GO - GR Deed	SSE - Sanitary Sewer Easement
GFE - Gas Facilities Easement	SUL - Street Use License
GSE - Gas Service Collection Line Easement	SWE - Underground Stormwater Line Easement
GTE - Gas Meter and Telephone Pedestal Easement	SWS - Stormwater Apparatus Cabinet Easement
IEE - Ingress-Egress Easement	TAC - Telephone Apparatus Cabinet Easement
JBE - Junction Box Easement	TPE - Transformer Pad Easement
JUD - Judgment/Agreed Judgment	UCR - Underground Communications Line Easement
LANDSE - Landscape Easement	UEE - Underground Electric Line Easement
LSE - Lift Station Easement	UGE - Underground Gas Line Easement
LUL - Land Use License	UGL - Underground Street Light Cable Easement
MAE - Maintenance Access Easement	UUE - Underground Utility Easement
MHE - Manhole Easement	UUE - Underground Utility, Pedestal, and Meter Easement
MWP - Monitor Well Permit	UWE - Underground Water Line Easement
NAME - Street Name Change	UWSE - Underground Water and Sewer Line Easement
OCE - Overhead Communications Line Easement	VAC - Vacated Plat
OHE - Overhang Easement	WD - Warranty Deed
	WEL - Well Easement
	WWL - Underground Waste Water Line Easement

Public Works Engineering
P O Box 2000
1625 13th Street
Lubbock, TX 79457

City of Lubbock
TEXAS

Reference Scale: 1:1,200
Date: 10/1/2025

Base Map66
Block-Section AK-36

ROW
SECTIONAL MAP

384

As required by SECTION 1, CHAPTER 2051, SUBCHAPTER D, GEOSPATIAL DATA PRODUCTS of the Government Code, the City of Lubbock hereby provides notice that the data on this map was created by the City of Lubbock. Any data that appears to represent property boundaries is for informational purposes and may not have been prepared or be suitable for legal, engineering, or surveying purposes. It does not represent an on-the-ground survey and represents only the approximate relative location of property boundaries.