
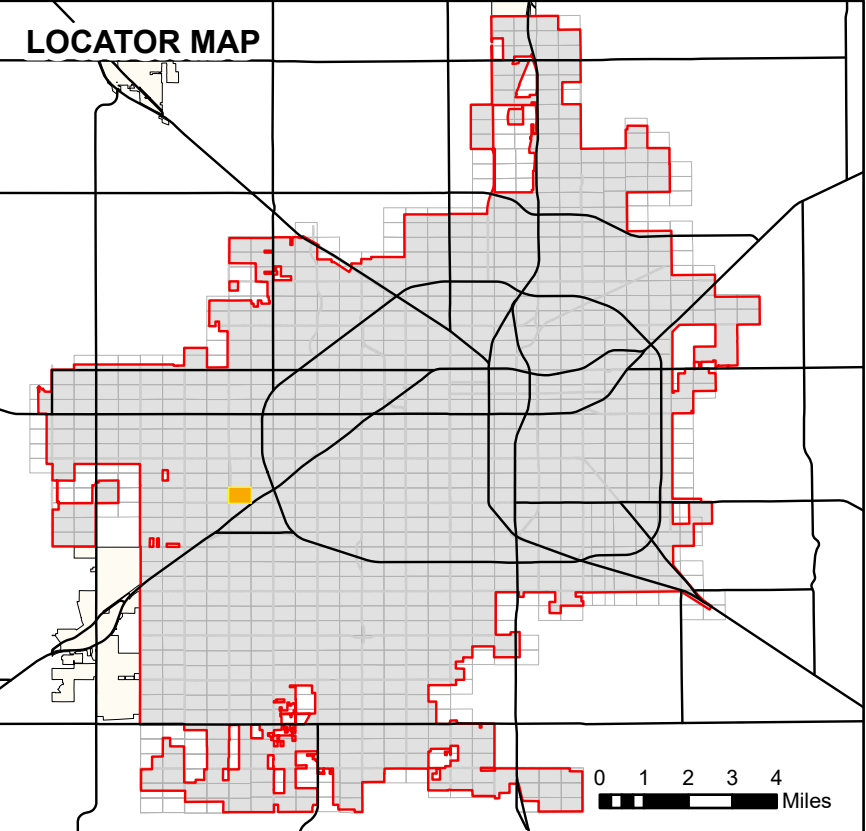


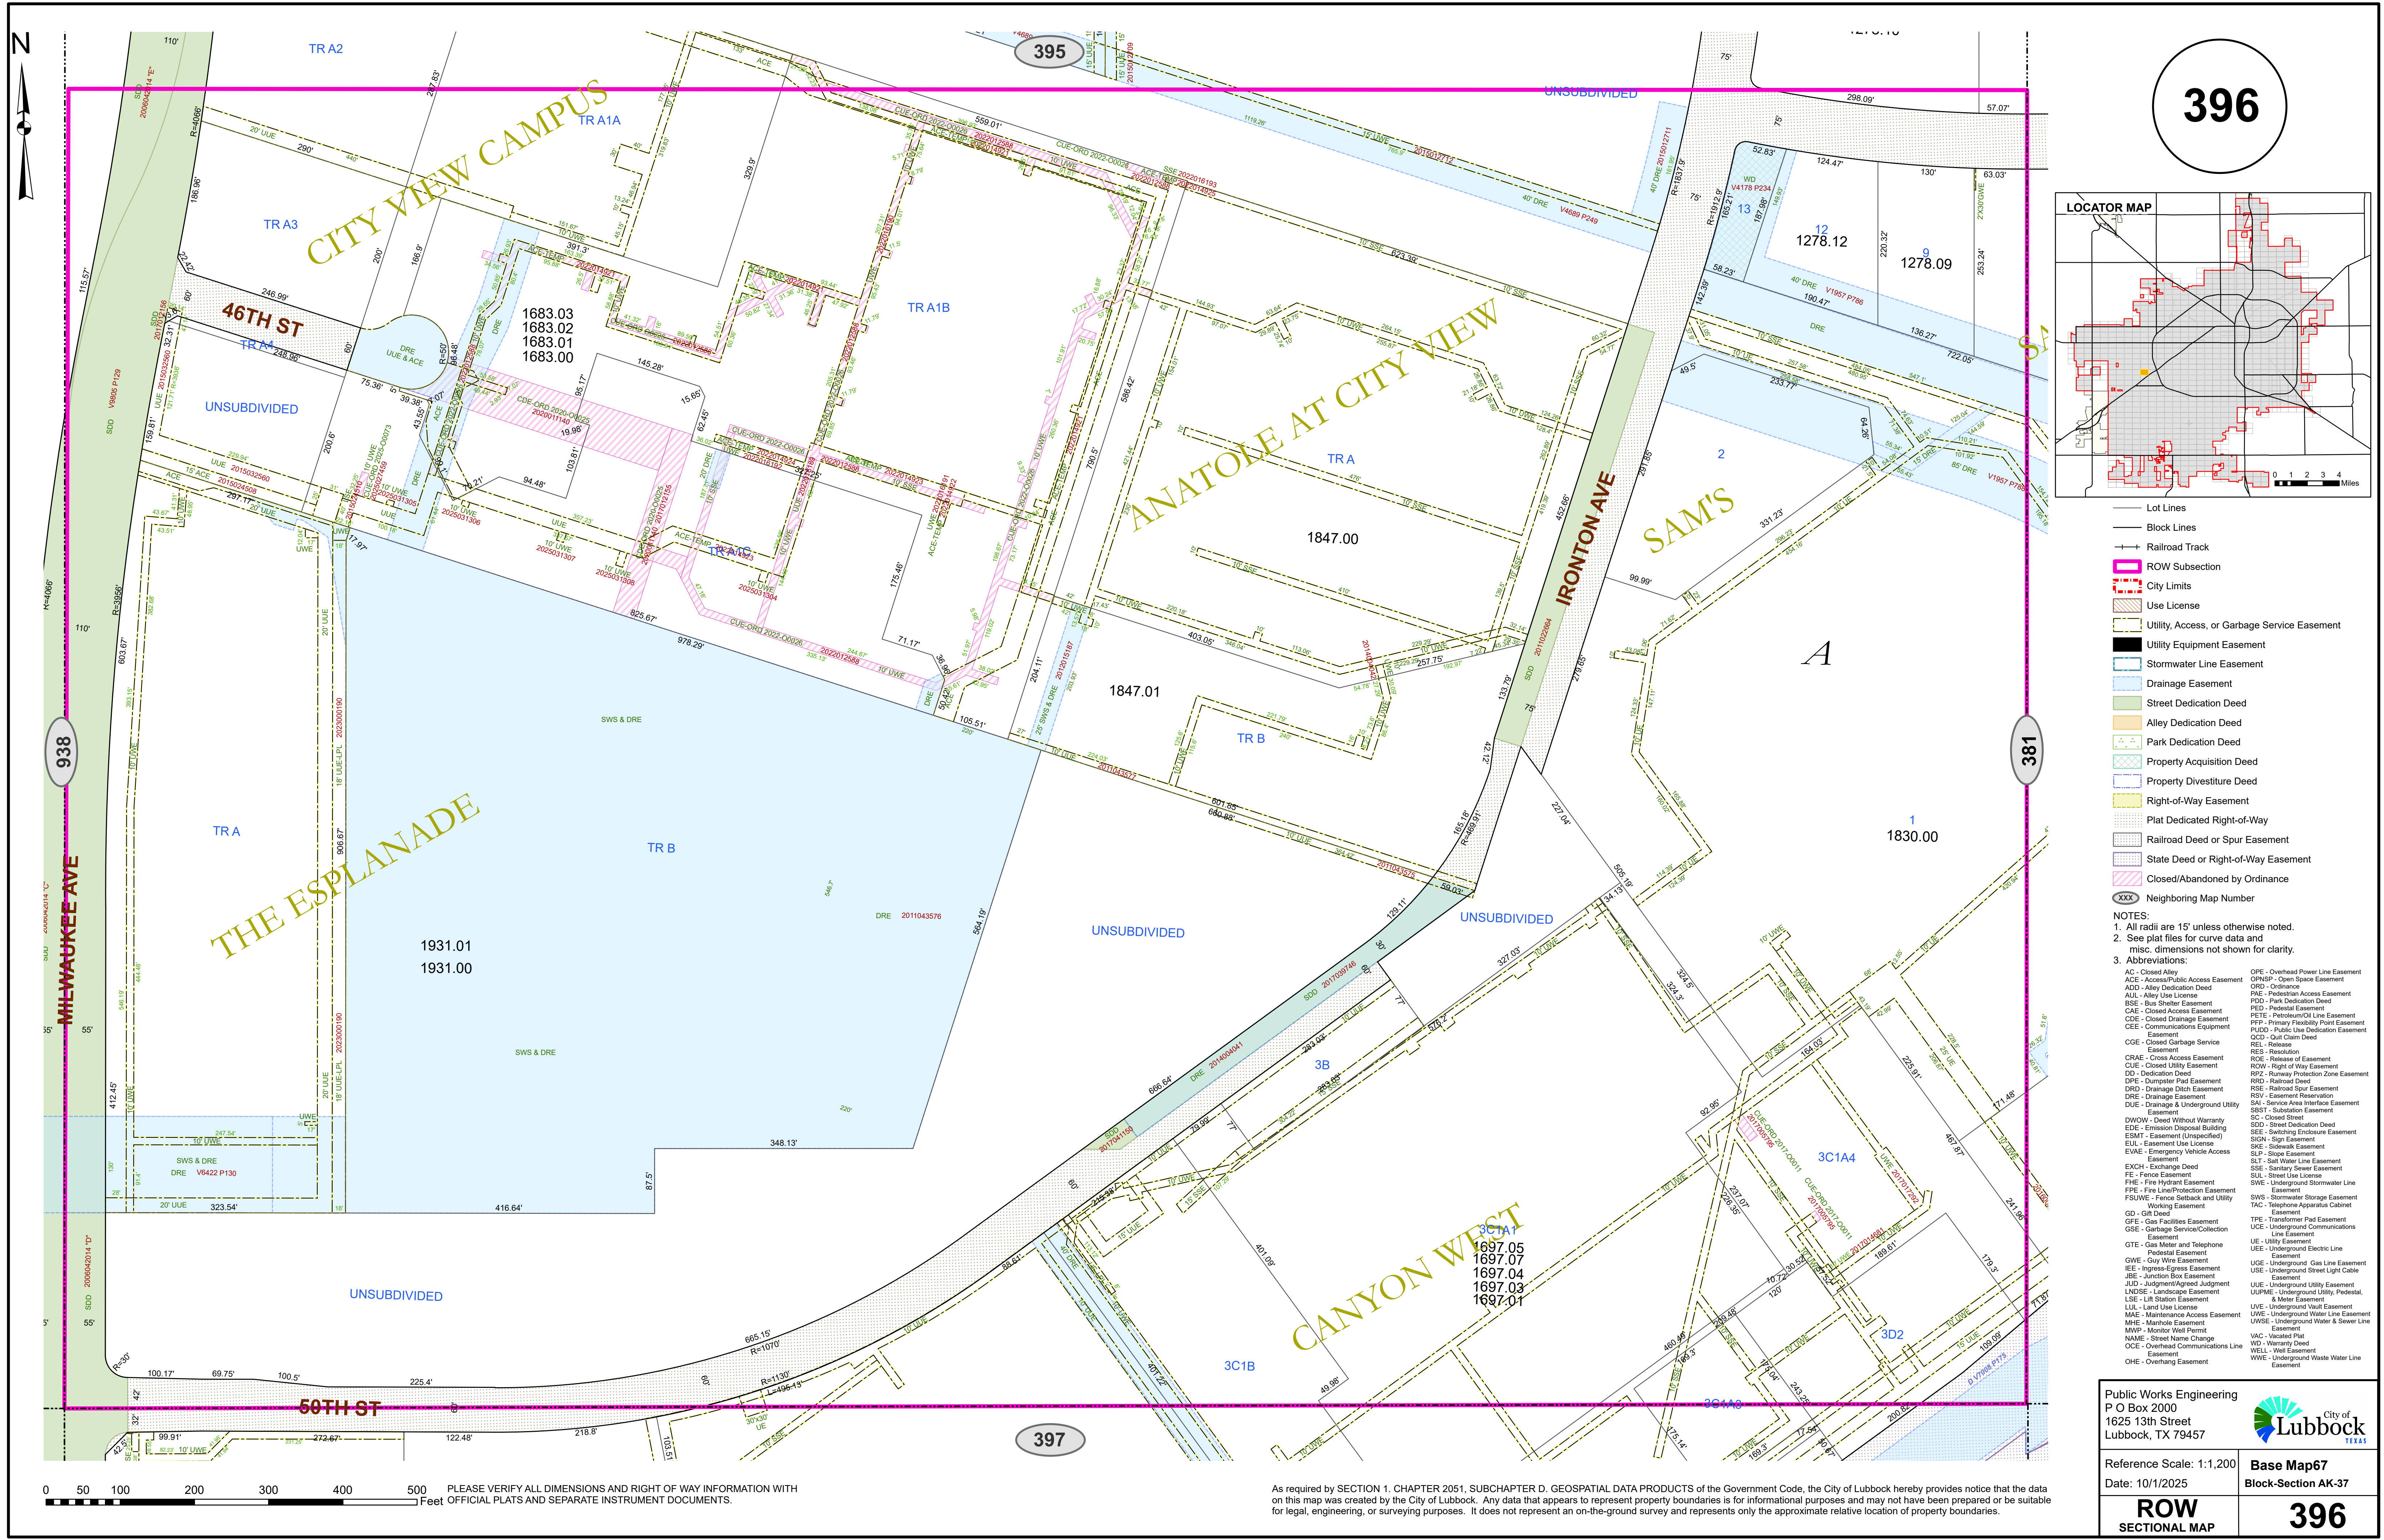

- Lot Lines
- Block Lines
- Railroad Track
- ROW Subsection
- City Limits
- Use License
- Utility, Access, or Garbage Service Easement
- Utility Equipment Easement
- Stormwater Line Easement
- Drainage Easement
- Street Dedication Deed
- Alley Dedication Deed
- Park Dedication Deed
- Property Acquisition Deed
- Property Divestiture Deed
- Right-of-Way Easement
- Plat Dedicated Right-of-Way
- Railroad Deed or Spur Easement
- State Deed or Right-of-Way Easement
- Closed/Abandoned by Ordinance
- Neighboring Map Number

NOTES:
1. All radii are 15' unless otherwise noted.
2. See plat files for curve data and misc. dimensions not shown for clarity.
3. Abbreviations:

AC - Closed Alley	OPNP - Open Space Easement
ACE - Access/Public Access Easement	ORD - Ordinance
ADD - Alley Dedication Deed	PAL - Pedestrian Access Easement
AUL - Alley Use License	PDD - Park Dedication Deed
BSE - Bus Shelter Easement	PED - Pedestal Easement
CAE - Closed Access Easement	PETE - Pedestrian/On Line Easement
CDE - Closed Drainage Easement	PFP - Primary Flexibility Point Easement
CEE - Communications Equipment Easement	PUD - Public Use Dedication Easement
CGE - Closed Garbage Service Easement	QCD - Quit Claim Deed
CRAE - Cross Access Easement	REL - Release
CUE - Closed Utility Easement	RES - Resolution
DD - Dedication Deed	ROE - Release of Easement
DRE - Dumpster Pad Easement	ROW - Right of Way Easement
DRD - Drainage Ditch Easement	RWP - Runway Protection Zone Easement
DRE - Drainage Easement	RSD - Railroad Deed
DUE - Drainage & Underground Utility Easement	RSE - Railroad Spur Easement
DWOW - Deed Without Warranty	RSN - Easement Reservation
EDE - Emission Disposal Building	SAI - Service Area Interface Easement
ESMT - Easement (Unspecified)	SBSI - Subdivision Easement
EUL - Easement Use License	SC - Closed Street
EVAE - Emergency Vehicle Access Easement	SDD - Street Dedication Deed
EXCH - Exchange Deed	SEE - Switching Enclosure Easement
FE - Fence Easement	SE - Easement
FHE - Fire Hydrant Easement	SLE - Slope Easement
FPE - Fire Line/Protection Easement	SLS - Sanitary Sewer Easement
FSUNE - Fence Setback and Utility Working Easement	SUL - Street Use License
GD - GR Deed	SWE - Underground Stormwater Line Easement
GFE - Gas Facilities Easement	SWS - Stormwater Storage Easement
GSE - Garbage Service/Collection Easement	TAC - Telephone Apparatus Cabinet Easement
GTE - Gas Meter and Telephone Pedestal Easement	TPE - Transformer Pad Easement
GWE - Guy Wire Easement	UCE - Underground Communications Line Easement
IEE - Ingress-Egress Easement	UEE - Underground Electric Line Easement
JBE - Junction Box Easement	UGE - Underground Gas Line Easement
JUD - Judgment/Agreed Judgment	USE - Underground Street Light Cable Easement
LANDSE - Landscape Easement	UUE - Underground Utility, Pedestal, & Meter Easement
LSE - Lift Station Easement	UWE - Underground Water Line Easement
LLL - Land Use License	UWSE - Underground Water & Sewer Line Easement
MAE - Maintenance Access Easement	VAC - Vacated Plat
MHE - Manhole Easement	WD - Warranty Deed
MWP - Monitor Well Permit	WEL - Well Easement
NAME - Street Name Change	WWE - Underground Waste Water Line Easement
OCE - Overhead Communications Line Easement	
OHE - Overhang Easement	

Public Works Engineering
P O Box 2000
1625 13th Street
Lubbock, TX 79457

City of
Lubbock
TEXAS

Reference Scale: 1:1,200
Date: 10/1/2025

Base Map67
Block-Section AK-37

ROW
SECTIONAL MAP

396

As required by SECTION 1, CHAPTER 2051, SUBCHAPTER D, GEOSPATIAL DATA PRODUCTS of the Government Code, the City of Lubbock hereby provides notice that the data on this map was created by the City of Lubbock. Any data that appears to represent property boundaries is for informational purposes and may not have been prepared or be suitable for legal, engineering, or surveying purposes. It does not represent an on-the-ground survey and represents only the approximate relative location of property boundaries.