
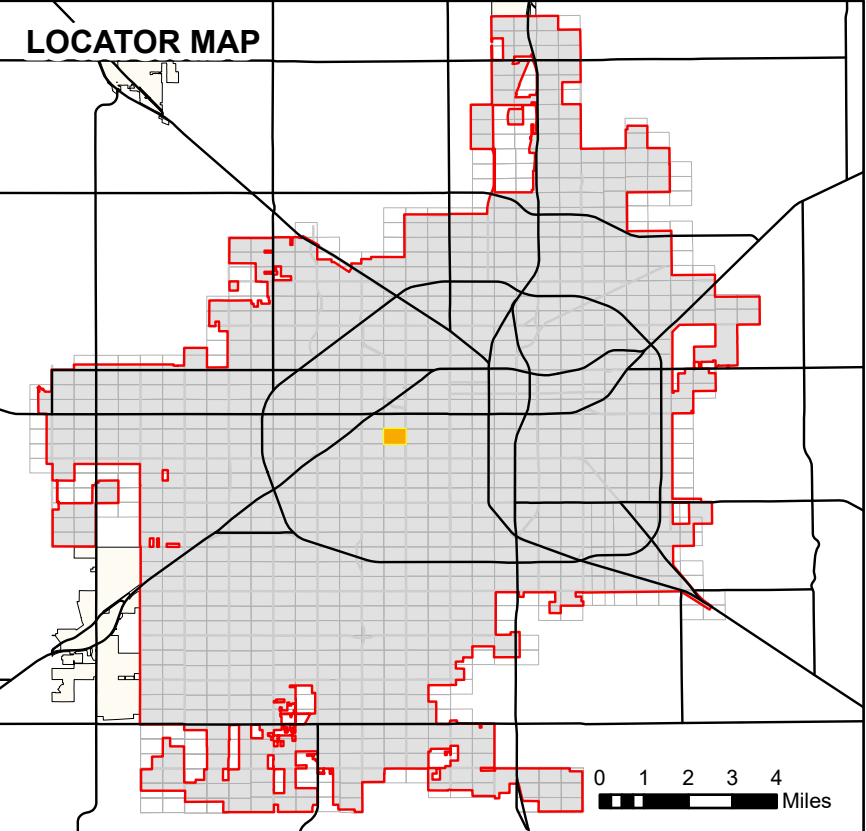


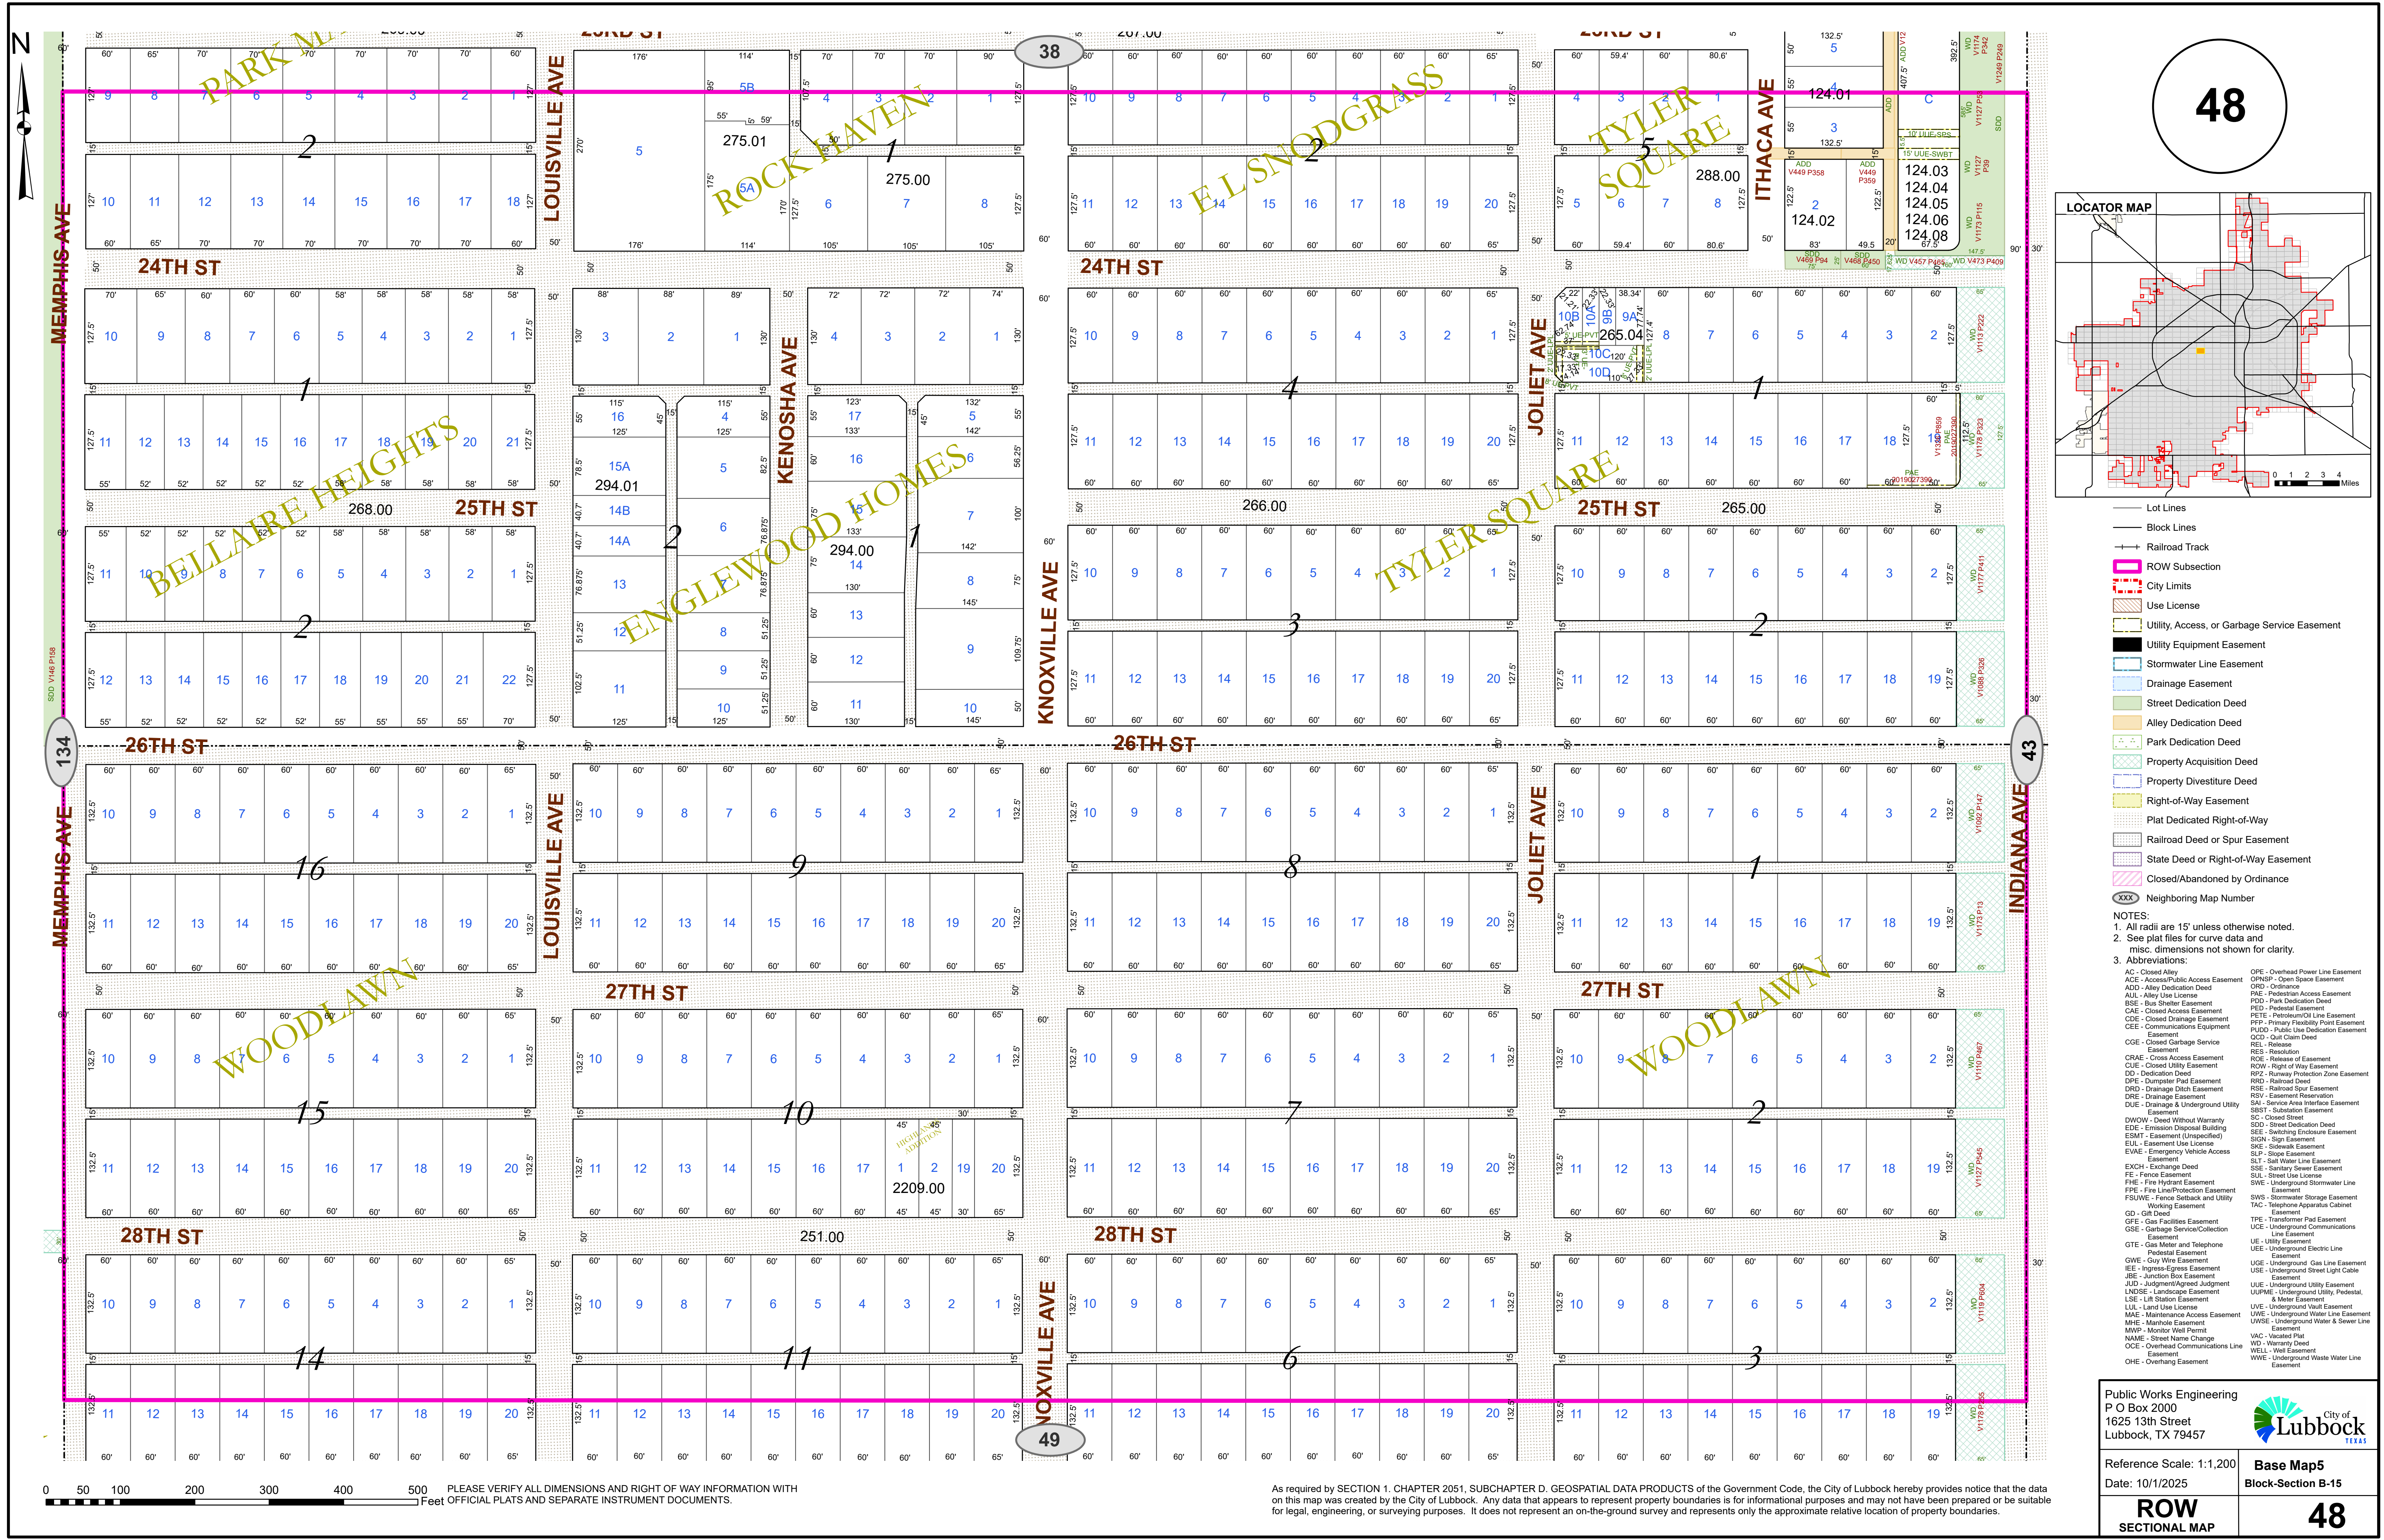

- Lot Lines
- Block Lines
- Railroad Track
- ROW Subsection
- City Limits
- Use License
- Utility, Access, or Garbage Service Easement
- Utility Equipment Easement
- Stormwater Line Easement
- Drainage Easement
- Street Dedication Deed
- Alley Dedication Deed
- Park Dedication Deed
- Property Acquisition Deed
- Property Divestiture Deed
- Right-of-Way Easement
- Plat Dedicated Right-of-Way
- Railroad Deed or Spur Easement
- State Deed or Right-of-Way Easement
- Closed/Abandoned by Ordinance
- Neighboring Map Number

NOTES:
1. All radii are 15' unless otherwise noted.
2. See plat files for curve data and misc. dimensions not shown for clarity.
3. Abbreviations:

AC - Closed Access	OPR - Overhead Power Line Easement
ACE - Access/Easement	ORD - Ordinance
ADD - Alley Dedication Deed	PAC - Pedestrian Access Easement
AUL - Alley Use License	PDD - Park Dedication Deed
BSE - Bus Shelter Easement	PEL - Pedestal Easement
CAE - Closed Access Easement	PET - Pedestrian Trail Easement
CDE - Closed Drainage Easement	PFP - Primary Flexibility Point Easement
CCE - Communications Equipment Easement	PUD - Public Use Dedication Easement
CCE - Closed Garbage Service Easement	QCD - Quit Claim Deed
CRAE - Cross Access Easement	REL - Release
CUE - Closed Utility Easement	RES - Resolution
DD - Dedication Deed	ROE - Release of Easement
DPE - Dumpster Pad Easement	ROW - Right of Way Easement
DRD - Drainage Ditch Easement	RPZ - Runway Protection Zone Easement
DRE - Drainage Easement	RSD - Railroad Deed
DUE - Drainage & Underground Utility Easement	RSE - Railroad Spur Easement
DWOW - Deed Without Warranty	SAL - Service Area Interface Easement
EDE - Emission Disposal Building	SBST - Subdivision Easement
ESMT - Easement (Unspecified)	SC - Closed Street
EUL - Easement Use License	SDD - Street Dedication Deed
EVAE - Emergency Vehicle Access Easement	SEE - Switching Enclosure Easement
EXCH - Exchange Deed	SEF - Sidewalk Easement
FE - Fence Easement	SFP - Sign Easement
FHE - Fire Hydrant Easement	SIL - Sign License
FPE - Fire Protection Easement	SLS - Slope Easement

Public Works Engineering
P.O. Box 2000
1625 13th Street
Lubbock, TX 79457

City of Lubbock
TEXAS

Reference Scale: 1:1,200
Date: 10/1/2025

Base Map5
Block-Section B-15

ROW
SECTIONAL MAP

48