
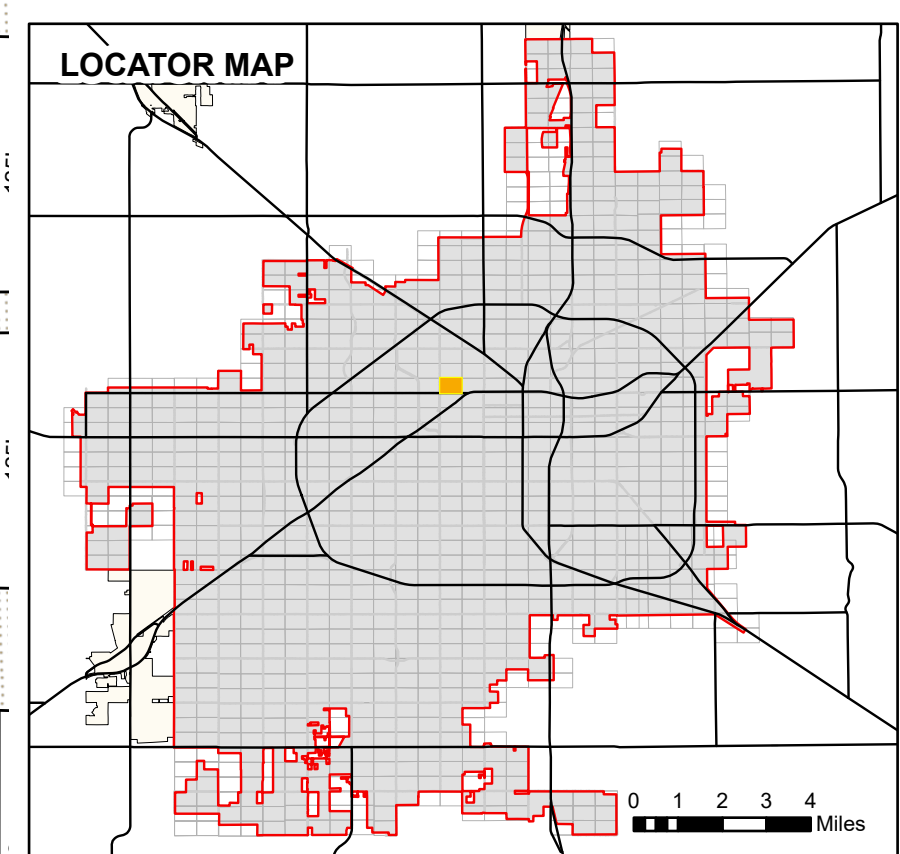
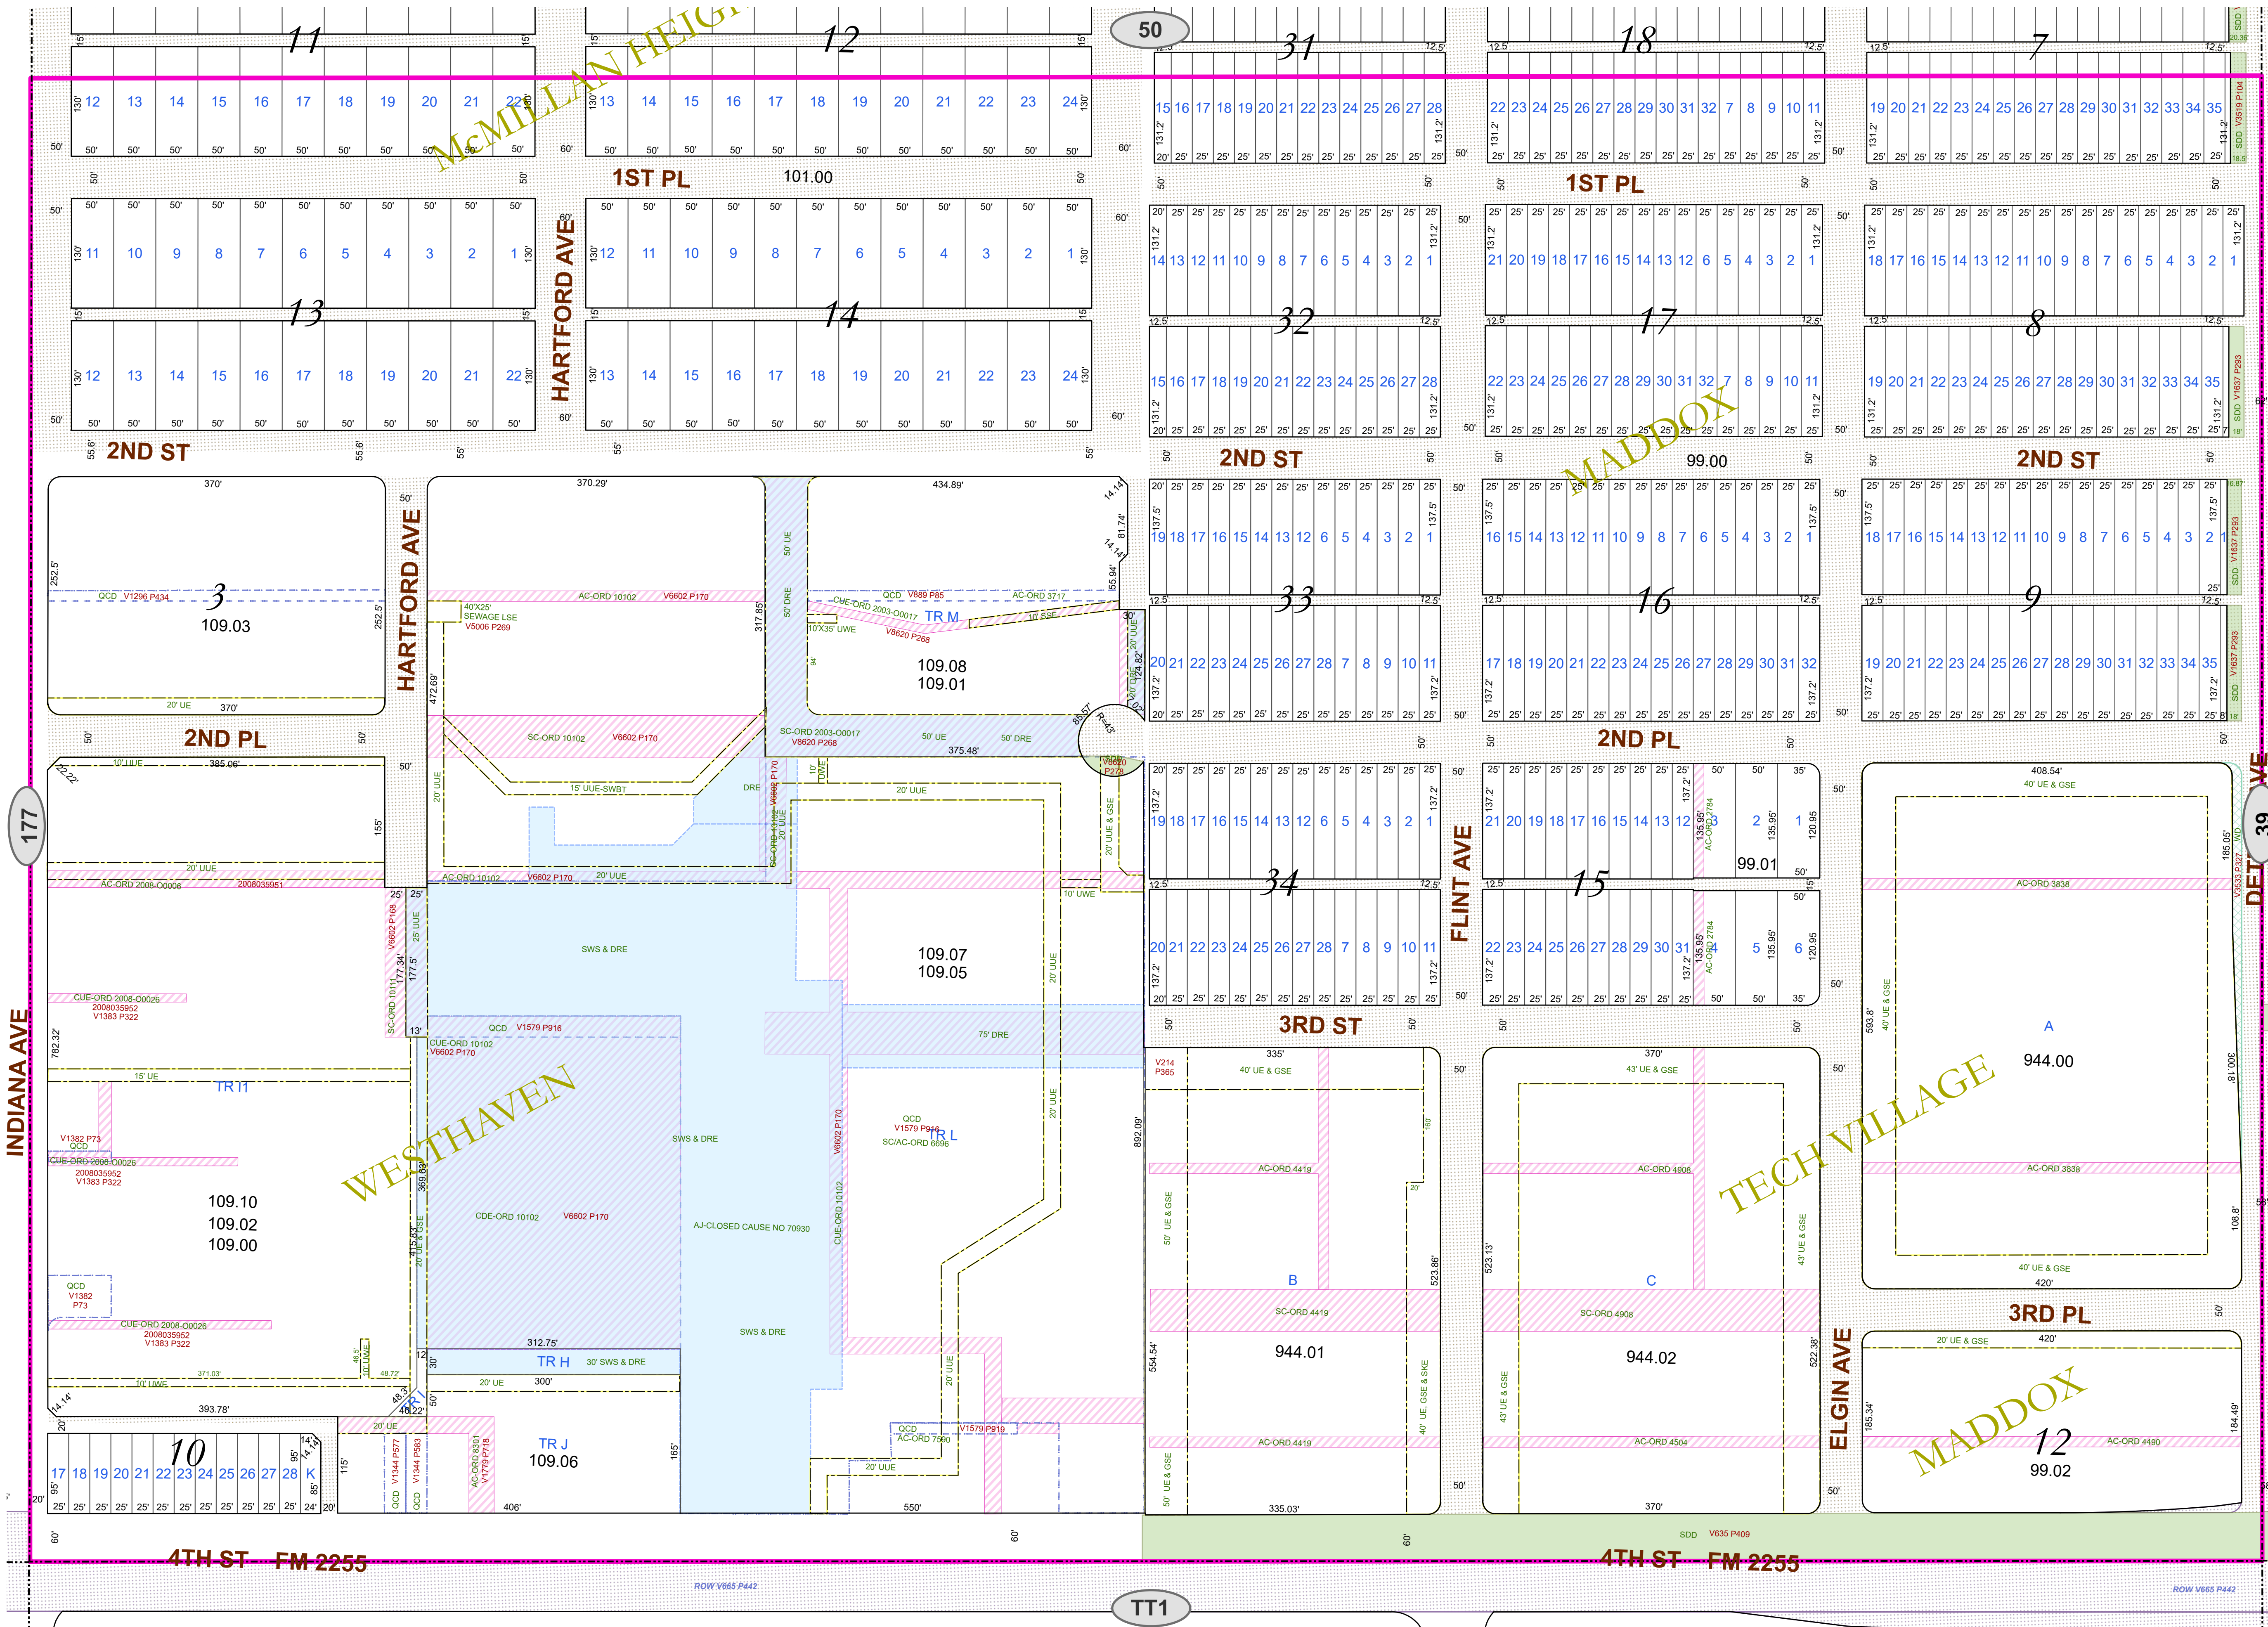


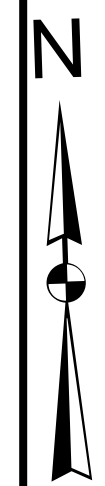

- Lot Lines
- Block Lines
- Railroad Track
- ROW Subsection
- City Limits
- Use License
- Utility, Access, or Garbage Service Easement
- Utility Equipment Easement
- Stormwater Line Easement
- Drainage Easement
- Street Dedication Deed
- Alley Dedication Deed
- Park Dedication Deed
- Property Acquisition Deed
- Property Divestiture Deed
- Right-of-Way Easement
- Plat Dedicated Right-of-Way
- Railroad Deed or Spur Easement
- State Deed or Right-of-Way Easement
- Closed/Abandoned by Ordinance
- Neighboring Map Number

NOTES:
1. All radii are 15' unless otherwise noted.
2. See plat files for curve data and misc. dimensions not shown for clarity.
3. Abbreviations:

AC - Closed Alley	OPR - Overhead Power Line Easement
ACE - Access/Easement	OPRSP - Open Space Easement
ADD - Alley Dedication Deed	ORD - Ordinance
ALL - Alley Use License	PAC - Pedestrian Access Easement
BSE - Bus Shelter Easement	PDD - Park Dedication Deed
CAE - Closed Access Easement	PED - Pedestal Easement
CDE - Closed Drainage Easement	PETE - Petroleum/Oil Line Easement
CCE - Closed Communications Equipment Easement	PFP - Primary Flexibility Point Easement
CCE - Closed Garbage Service Easement	PUD - Public Use Dedication Easement
CCE - Closed Garbage Service Easement	QCD - Quit Claim Deed
CRAE - Cross Access Easement	REL - Release
CUE - Closed Utility Easement	RES - Resolution
DD - Dedication Deed	ROE - Right of Easement
DRE - Dumpster Pad Easement	ROW - Right of Way Easement
DRD - Drainage Ditch Easement	RPZ - Runway Protection Zone Easement
DRE - Drainage Easement	RSD - Railroad Deed
DUE - Drainage & Underground Utility Easement	RSE - Railroad Spur Easement
DWOW - Deed Without Warranty	RSN - Easement Reservation
EDE - Emission Disposal Building	SAI - Service Area Interface Easement
ESMT - Easement (Unspecified)	SBST - Subdivision Easement
EUL - Easement Use License	SC - Closed Street
EVAE - Emergency Vehicle Access Easement	SDD - Street Dedication Deed
EXCH - Exchange Deed	SEE - Switching Enclosure Easement
FE - Fence Easement	SGN - Sign Easement
FHE - Fire Hydrant Easement	SLE - Slope Easement
FPE - Fire Line/Protection Easement	SLS - Salt Water Line Easement
FSUWE - Fence Setback and Utility Working Easement	SSE - Sanitary Sewer Easement
GO - GR Deed	SUL - Street Use License
GFE - Gas Facilities Easement	SWE - Underground Stormwater Line Easement
GSE - Gas Service/Collection Easement	SWS - Stormwater Storage Cabinet
GTE - Gas Meter and Telephone Pedestal Easement	TAC - Telephone Apparatus Easement
GWE - Guy Wire Easement	TPE - Transformer Pad Easement
IEE - Ingress-Egress Easement	UCR - Underground Communications Line Easement
JBE - Junction Box Easement	UEE - Underground Electric Line Easement
JUD - Judgment/Agreed Judgment	UGE - Underground Gas Line Easement
LANDSE - Landscape Easement	USE - Underground Street Light Cable Easement
LSE - Lift Station Easement	UUE - Underground Utility, Pedestal, & Meter Easement
LUL - Land Use License	UWE - Underground Water Line Easement
MAE - Maintenance Access Easement	UWSE - Underground Water & Sewer Line Easement
MHE - Manhole Easement	VAC - Vacated Plat
MWP - Monitor Well Permit	WD - Warranty Deed
NAME - Street Name Change	WEL - Well Easement
OCE - Overhead Communications Line Easement	WWE - Underground Waste Water Line Easement
OHE - Overhang Easement	

0 50 100 200 300 400 500 Feet
PLEASE VERIFY ALL DIMENSIONS AND RIGHT OF WAY INFORMATION WITH OFFICIAL PLATS AND SEPARATE INSTRUMENT DOCUMENTS.

As required by SECTION 1, CHAPTER 2051, SUBCHAPTER D, GEOSPATIAL DATA PRODUCTS of the Government Code, the City of Lubbock hereby provides notice that the data on this map was created by the City of Lubbock. Any data that appears to represent property boundaries is for informational purposes and may not have been prepared or be suitable for legal, engineering, or surveying purposes. It does not represent an on-the-ground survey and represents only the approximate relative location of property boundaries.

Public Works Engineering
P.O. Box 2000
1625 13th Street
Lubbock, TX 79457

City of Lubbock
TEXAS

Reference Scale: 1:1,200
Date: 10/1/2025

Base Map8
Block-Section A-20

ROW
SECTIONAL MAP

51