
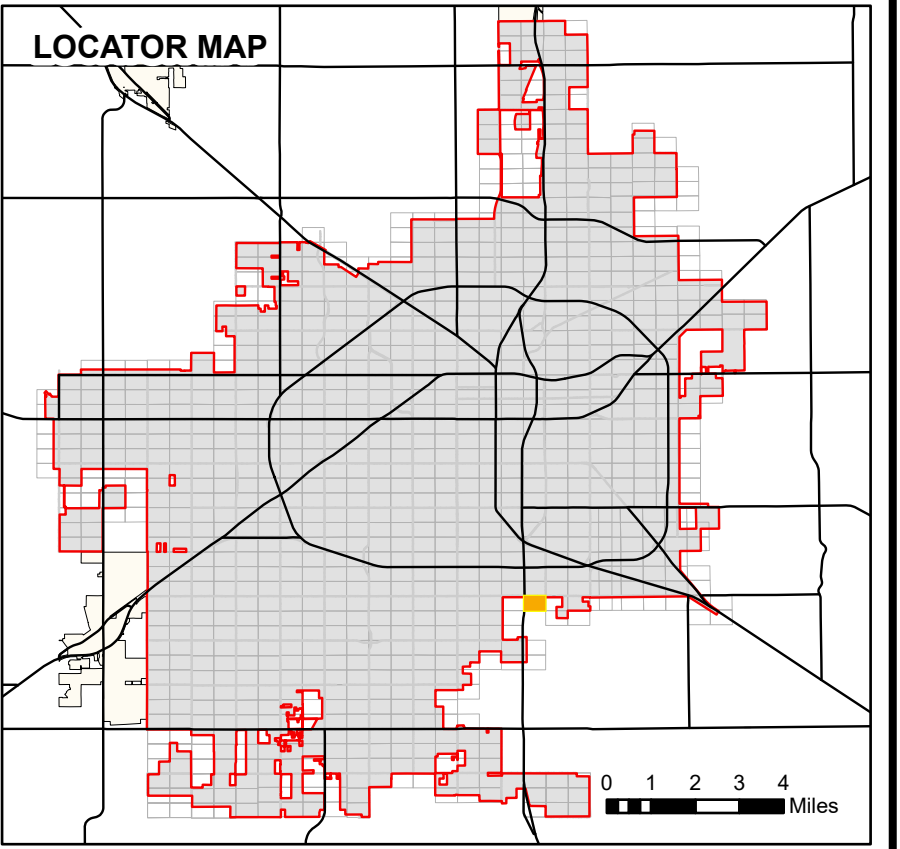


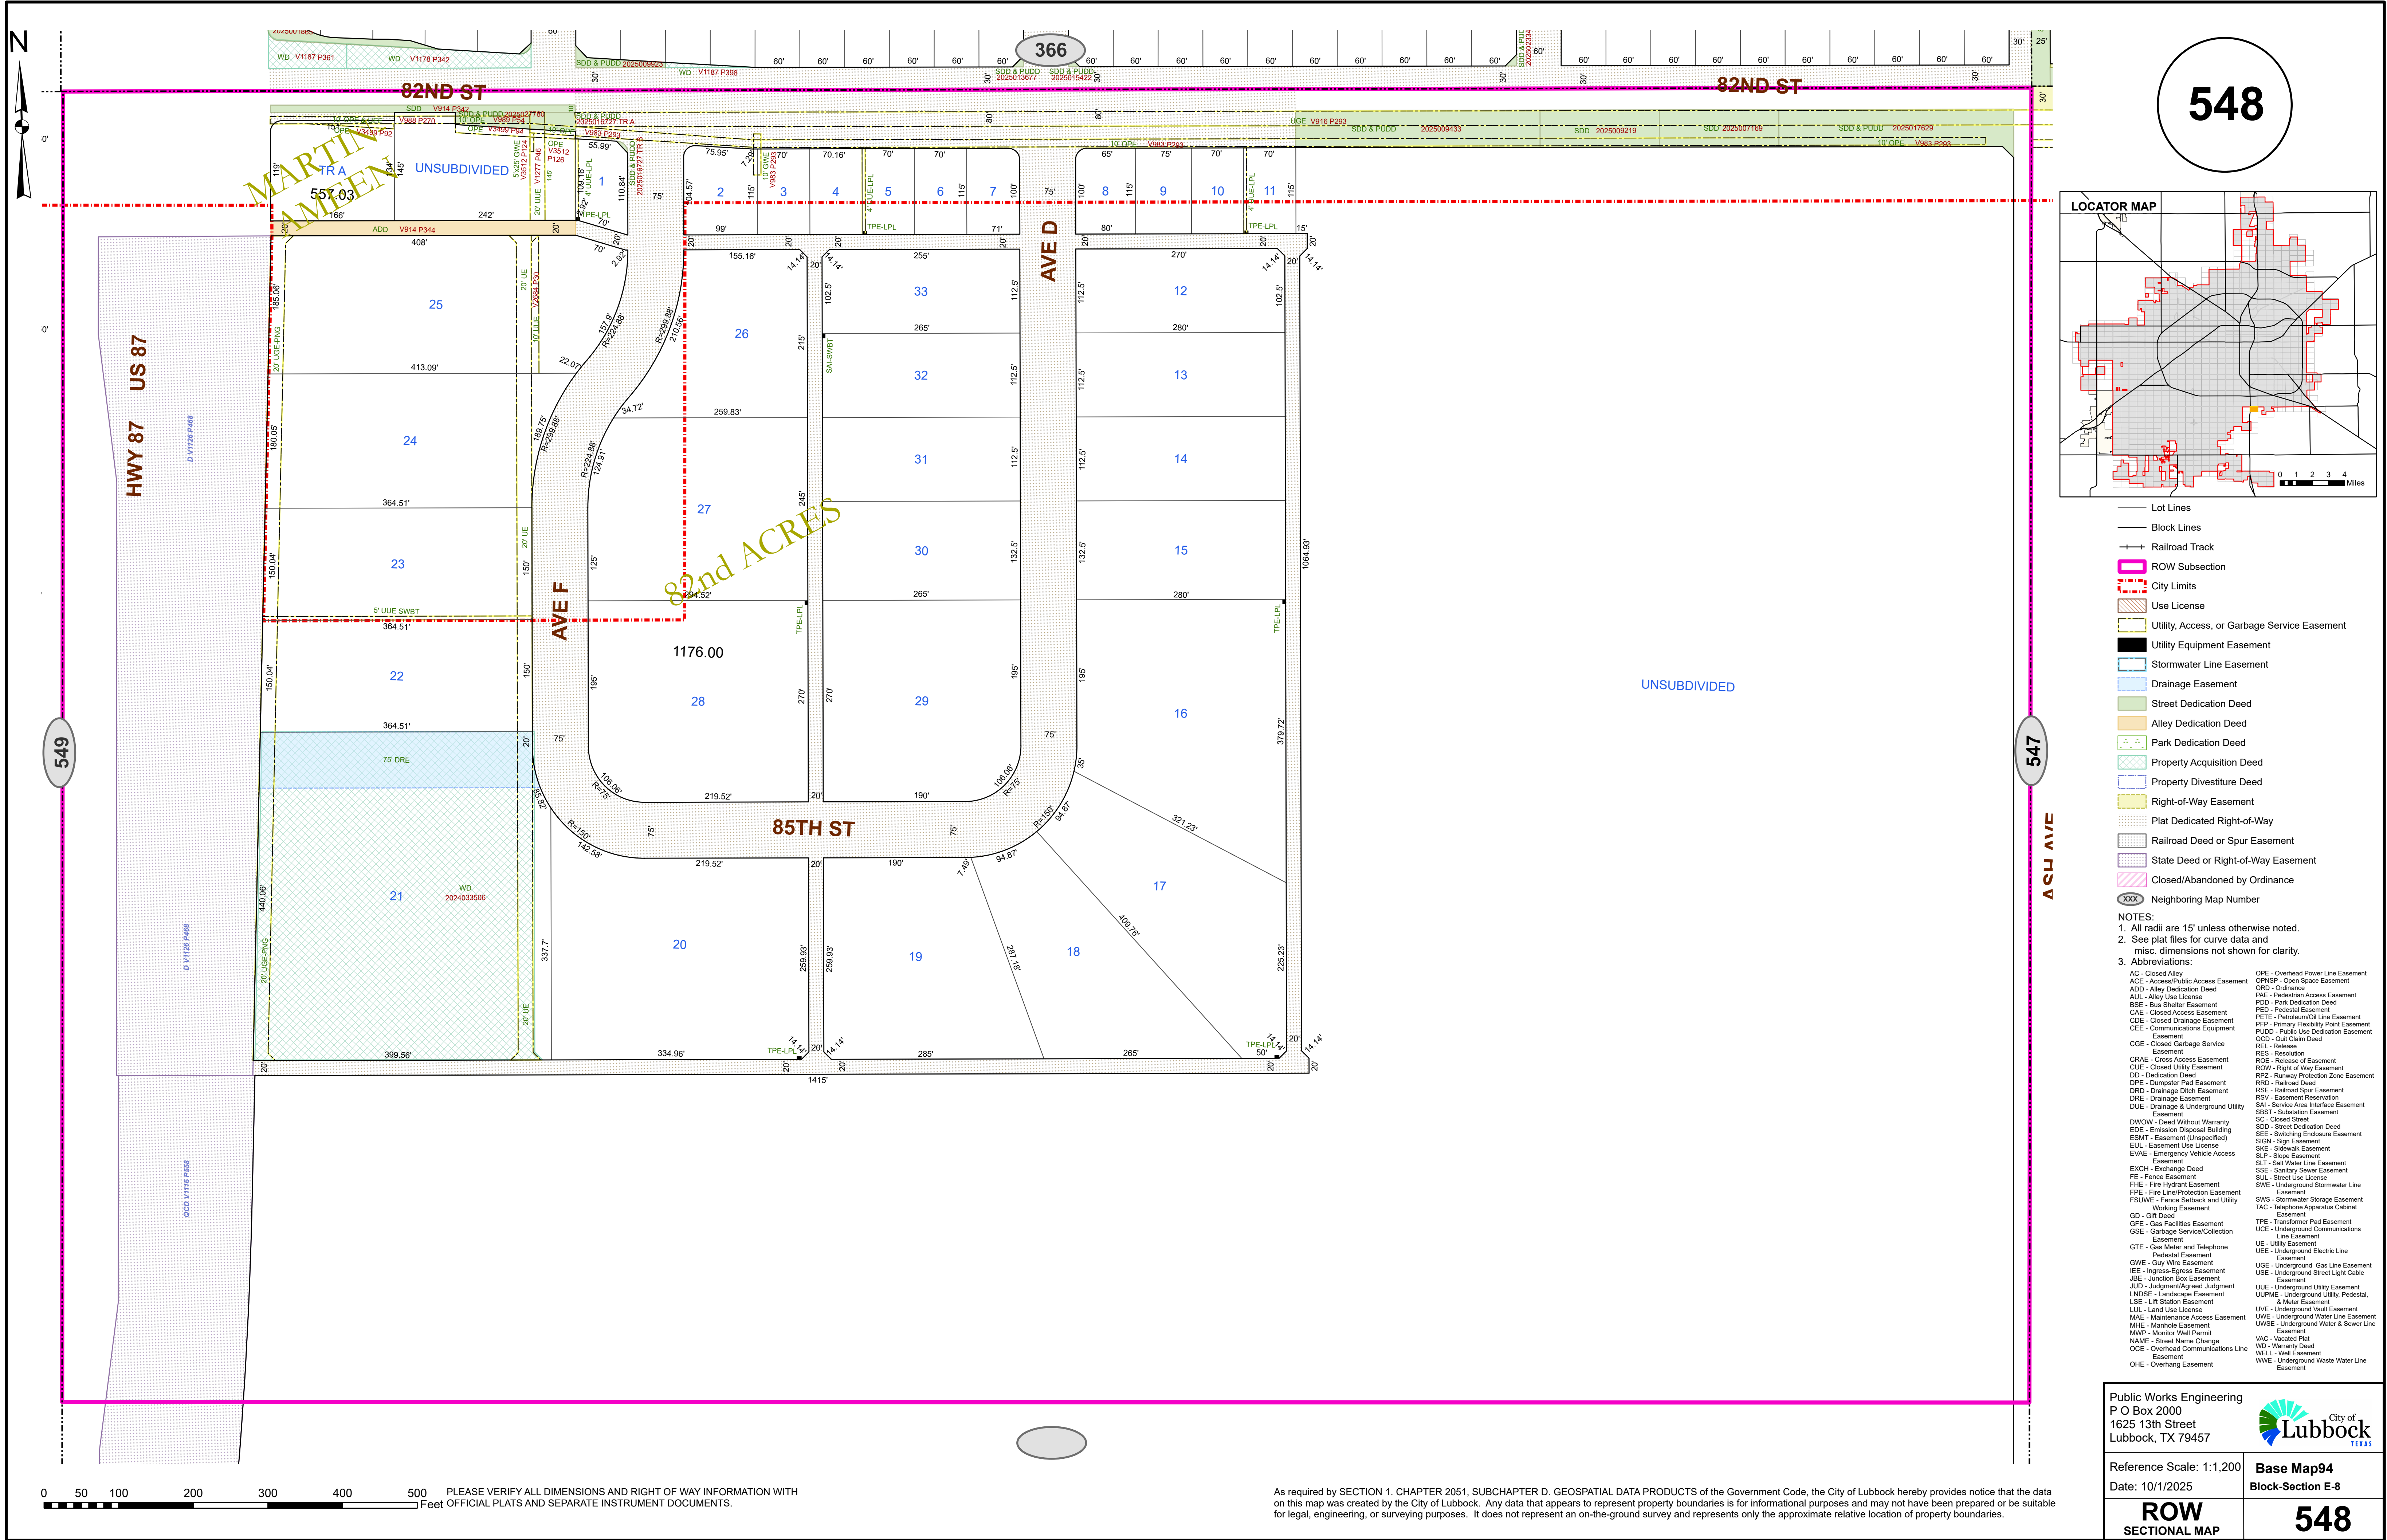

- NOTES:
- All radii are 15' unless otherwise noted.
 - See plat files for curve data and misc. dimensions not shown for clarity.
 - Abbreviations:
- | | |
|--|---|
| AC - Closed Alley | OPE - Overhead Power Line Easement |
| ACE - Access/Public Access Easement | OPSAP - Open Space Easement |
| ADD - Alley Dedication Deed | ORD - Ordinance |
| AUL - Alley Use License | PAE - Pedestrian Access Easement |
| BSE - Bus Shelter Easement | PDD - Park Dedication Deed |
| CAE - Closed Access Easement | PED - Pedestal Easement |
| CDE - Closed Drainage Easement | PETE - Petroleum/Oil Line Easement |
| CEE - Communications Equipment Easement | PFP - Primary Flexibility Point Easement |
| CGE - Closed Garbage Service Easement | PUDD - Public Use Dedication Easement |
| CRAE - Cross Access Easement | QCD - Quit Claim Deed |
| CUE - Closed Utility Easement | REL - Release |
| DD - Dedication Deed | RES - Resolution |
| DPE - Dumpster Pad Easement | ROE - Release of Easement |
| DRD - Drainage Ditch Easement | ROW - Right of Way Easement |
| DRE - Drainage Easement | RPZ - Runway Protection Zone Easement |
| DUE - Drainage & Underground Utility Easement | RRD - Railroad Deed |
| DWOW - Deed Without Warranty | RSE - Railroad Spur Easement |
| EDE - Emission Disposal Building | RSV - Easement Reservation |
| ESMT - Easement (Unspecified) | SAI - Service Area Interface Easement |
| EUL - Easement Use License | SBT - Substation Easement |
| EVAE - Emergency Vehicle Access Easement | SC - Closed Street |
| EXCH - Exchange Deed | SDD - Street Dedication Deed |
| FE - Fence Easement | SEE - Switching Enclosure Easement |
| FHE - Fire Hydrant Easement | SIGN - Sign Easement |
| FFE - Fire Line/Protection Easement | SKE - Sidewalk Easement |
| FSUWE - Fence Setback and Utility Working Easement | SLP - Slope Easement |
| GD - GR Deed | SLT - Soil Water Line Easement |
| GFE - Gas Facilities Easement | SSE - Sanitary Sewer Easement |
| GSE - Garbage Service/Collection Easement | SUL - Street Use License |
| GTE - Gas Meter and Telephone Pedestal Easement | SWE - Underground Stormwater Line Easement |
| GWE - Guy Wire Easement | SWA - Stormwater Storage Easement |
| IEE - Ingress-Egress Easement | TAC - Telephone Apparatus Cabinet Easement |
| JBE - Junction Box Easement | TPE - Transformer Pad Easement |
| JUD - Judgment/Agreed Judgment | UCE - Underground Communications Line Easement |
| LKDE - Landscape Easement | UEE - Underground Electric Line Easement |
| LSE - Lift Station Easement | UGE - Underground Gas Line Easement |
| LUL - Land Use License | USE - Underground Street Light Cable Easement |
| MAE - Maintenance Access Easement | UUE - Underground Utility Easement |
| MHE - Manhole Easement | UUPME - Underground Utility, Pedestal, & Meter Easement |
| MWP - Monitor Well Permit | UWE - Underground Water Line Easement |
| NAME - Street Name Change | UWSE - Underground Water & Sewer Line Easement |
| OCE - Overhead Communications Line Easement | VAC - Vacated Plat |
| OHE - Overhang Easement | WD - Warranty Deed |
| | WELL - Well Easement |
| | WWE - Underground Waste Water Line Easement |

Public Works Engineering
P O Box 2000
1625 13th Street
Lubbock, TX 79457

Reference Scale: 1:1,200
Date: 10/1/2025

Base Map94
Block-Section E-8

ROW
SECTIONAL MAP

548

As required by SECTION 1, CHAPTER 2051, SUBCHAPTER D, GEOSPATIAL DATA PRODUCTS of the Government Code, the City of Lubbock hereby provides notice that the data on this map was created by the City of Lubbock. Any data that appears to represent property boundaries is for informational purposes and may not have been prepared or be suitable for legal, engineering, or surveying purposes. It does not represent an on-the-ground survey and represents only the approximate relative location of property boundaries.