
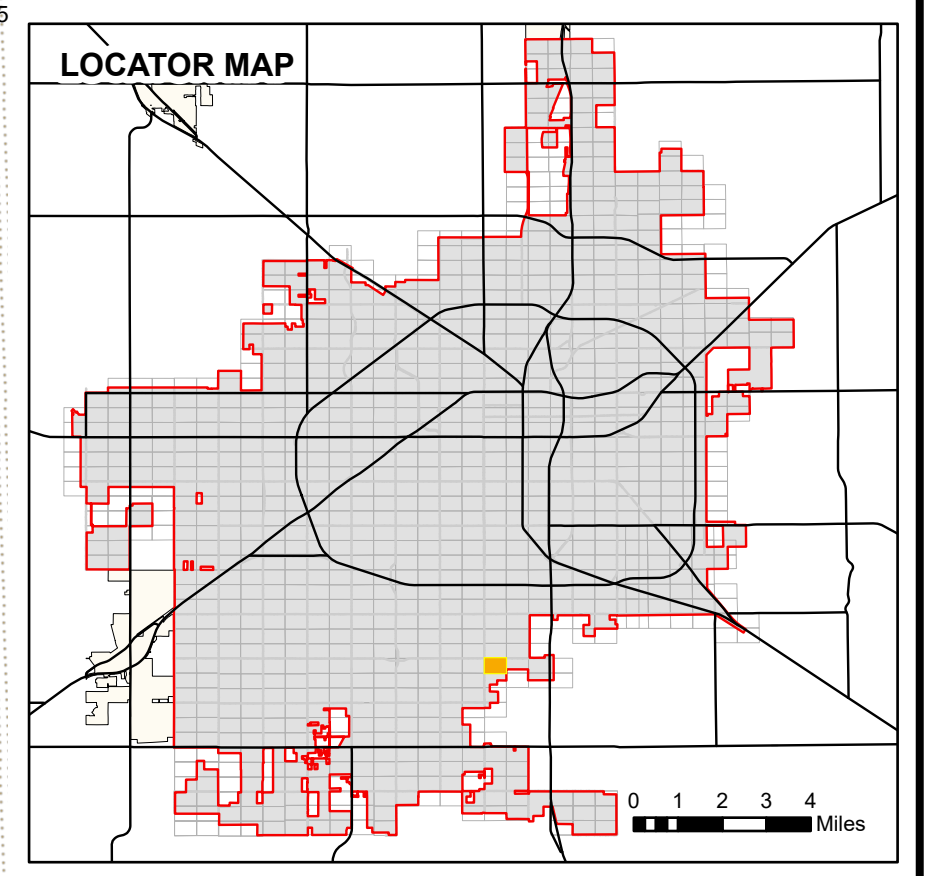


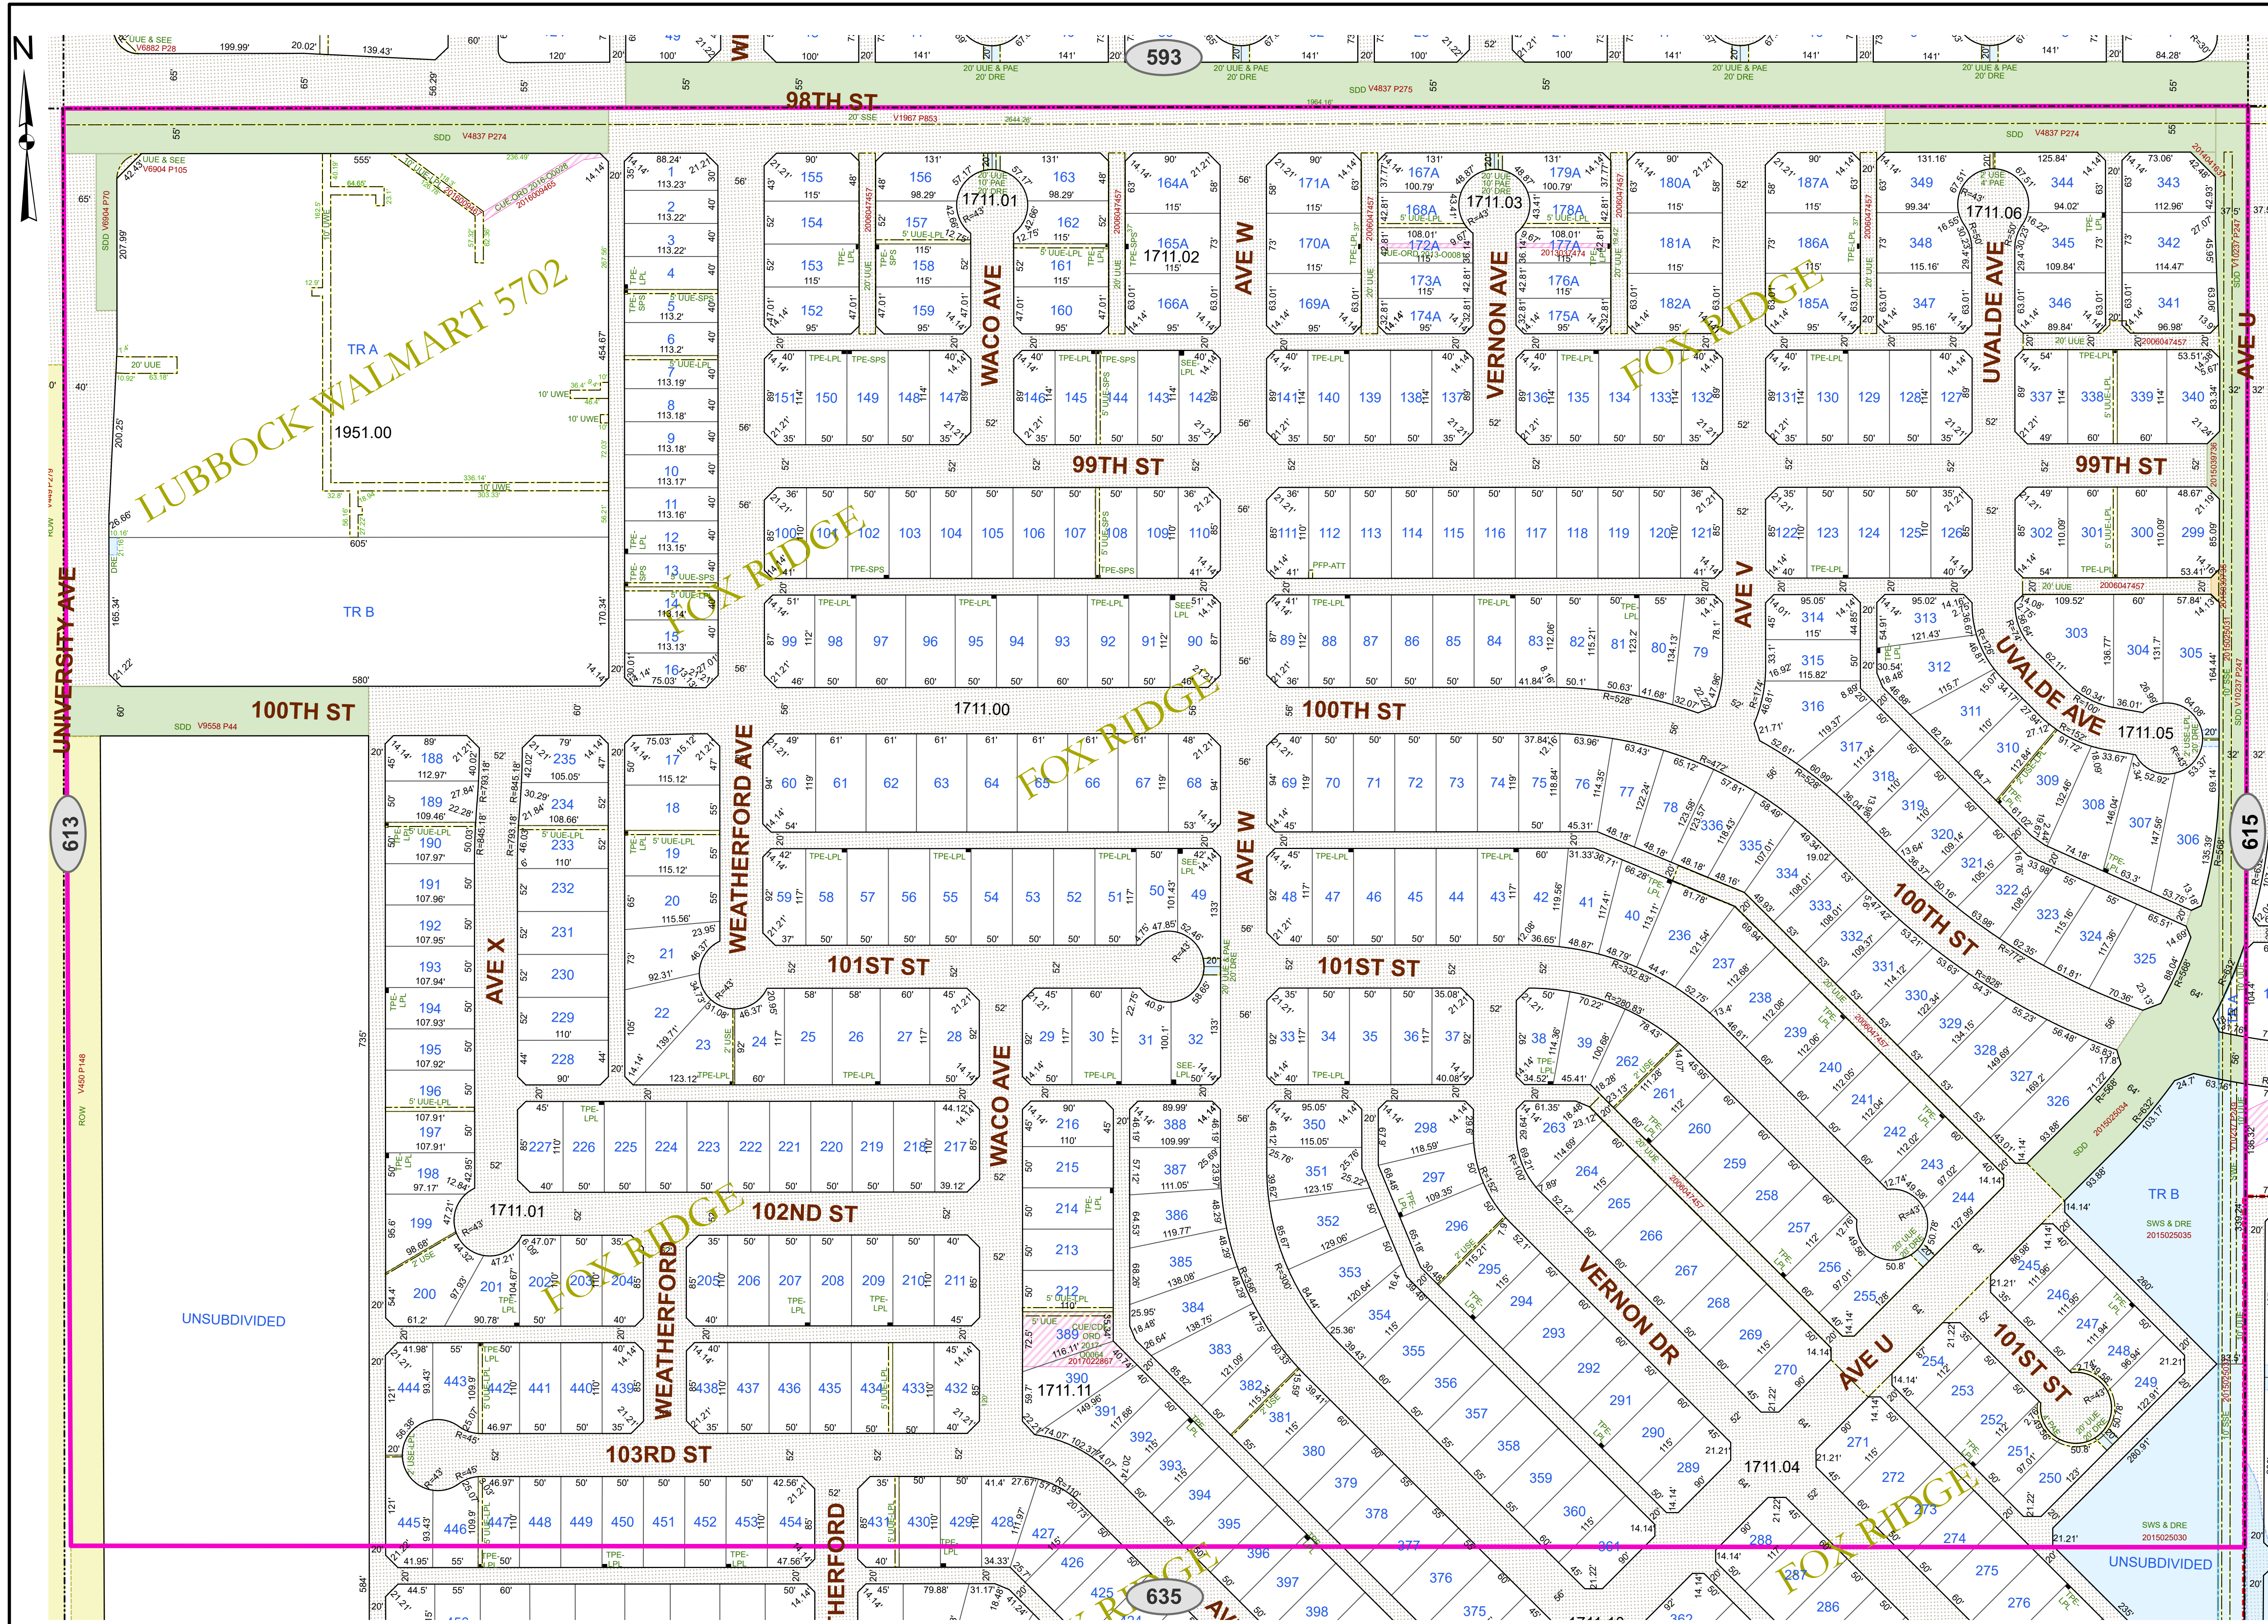

- Lot Lines
- Block Lines
- Railroad Track
- ROW Subsection
- City Limits
- Use License
- Utility, Access, or Garbage Service Easement
- Utility Equipment Easement
- Stormwater Line Easement
- Drainage Easement
- Street Dedication Deed
- Alley Dedication Deed
- Park Dedication Deed
- Property Acquisition Deed
- Property Divestiture Deed
- Right-of-Way Easement
- Plat Dedicated Right-of-Way
- Railroad Deed or Spur Easement
- State Deed or Right-of-Way Easement
- Closed/Abandoned by Ordinance
- Neighboring Map Number

NOTES:
1. All radii are 15' unless otherwise noted.
2. See plat files for curve data and misc. dimensions not shown for clarity.
3. Abbreviations:

AC - Closed Alley	OPE - Overhead Power Line Easement
ACE - Access/Public Access Easement	OPSP - Open Space Easement
ADD - Alley Dedication Deed	ORD - Ordinance
ALL - Alley Use License	PAC - Pedestrian Access Easement
BSE - Bus Shelter Easement	PDD - Park Dedication Deed
CAE - Closed Access Easement	PED - Pedestal Easement
CDE - Closed Drainage Easement	PETE - Photomonitoring Line Easement
CCE - Communications Equipment Easement	PFP - Primary Flexibility Point Easement
CGE - Closed Garbage Service Easement	PLUD - Public Use Dedication Easement
CUE - Closed Utility Easement	QCD - Qui Claim Deed
CRAE - Cross Access Easement	REL - Release
CUE - Closed Utility Easement	RES - Resolution
DDE - Dedication Deed	RWP - Right of Way Easement
DPE - Dumpster Pad Easement	RPZ - Runway Protection Zone Easement
DRD - Drainage Ditch Easement	RSE - Railroad Spur Easement
DRE - Drainage Easement	RSV - Easement Reservation
DUE - Drainage & Underground Utility Easement	SAL - Service Area Interface Easement
DWOW - Deed Without Warranty	SC - Closed Street
EDC - Emission/Disposal Building	SDD - Street Dedication Deed
ESMT - Easement (Unspecified)	SEE - Switching Enclosure Easement
EUL - Easement Use License	SIGN - Sign Easement
EVAE - Emergency Vehicle Access Easement	SIP - Slope Easement
EXCH - Exchange Deed	SJT - Salt Water Line Easement
FE - Fence Easement	SSE - Sanitary Sewer Easement
FHE - Fire Hydrant Easement	SUL - Street Use License
FFPE - Fire Line/Protection Easement	SWE - Underground Stormwater Line Easement
FSUVE - Fence Setback and Utility Working Easement	TAC - Telephone Apparatus Cabinet
GO - GR Deed	TGS - Telephone Apparatus Cabinet
GFE - Gas Facilities Easement	TPE - Transformer Pad Easement
GSE - Gas Service/Collection Line Easement	UCR - Underground Communications Line Easement
GTE - Gas Meter and Telephone Pedestal Easement	UEE - Underground Electric Line Easement
GWE - Guy Wire Easement	UGE - Underground Gas Line Easement
IEE - Ingress-Egress Easement	UJE - Underground Street Light Cable Easement
JSE - Junction Box Easement	UJE - Underground Utility Easement
JUD - Judgment/Agreed Judgment	UJSE - Underground Utility, Pedestal, & Meter Easement
LANDSE - Landscape Easement	UVE - Underground Water Line Easement
LSE - Ltr Station Easement	UWSE - Underground Water & Sewer Line Easement
LL - Land Use License	VAC - Vacated Plat
MAE - Maintenance Access Easement	WD - Warranty Deed
MHE - Manhole Easement	WEL - Well Easement
MWP - Monitor Well Permit	WWE - Underground Waste Water Line Easement
NAME - Street Name Change	
OCE - Overhead Communications Line Easement	
OHE - Overhang Easement	

Public Works Engineering
P O Box 2000
1625 13th Street
Lubbock, TX 79457

City of Lubbock
TEXAS

Reference Scale: 1:1,200
Date: 10/1/2025

Base Map138
Block-Section E-10

ROW
SECTIONAL MAP

614

As required by SECTION 1, CHAPTER 2051, SUBCHAPTER D, GEOSPATIAL DATA PRODUCTS of the Government Code, the City of Lubbock hereby provides notice that the data on this map was created by the City of Lubbock. Any data that appears to represent property boundaries is for informational purposes and may not have been prepared or be suitable for legal, engineering, or surveying purposes. It does not represent an on-the-ground survey and represents only the approximate relative location of property boundaries.