
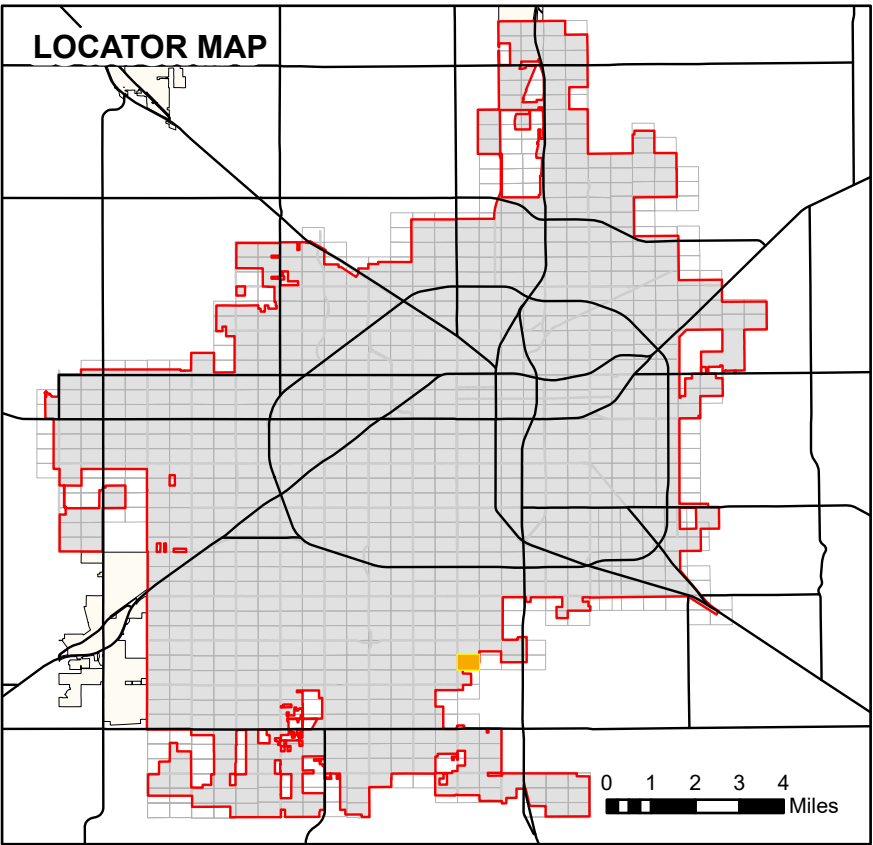


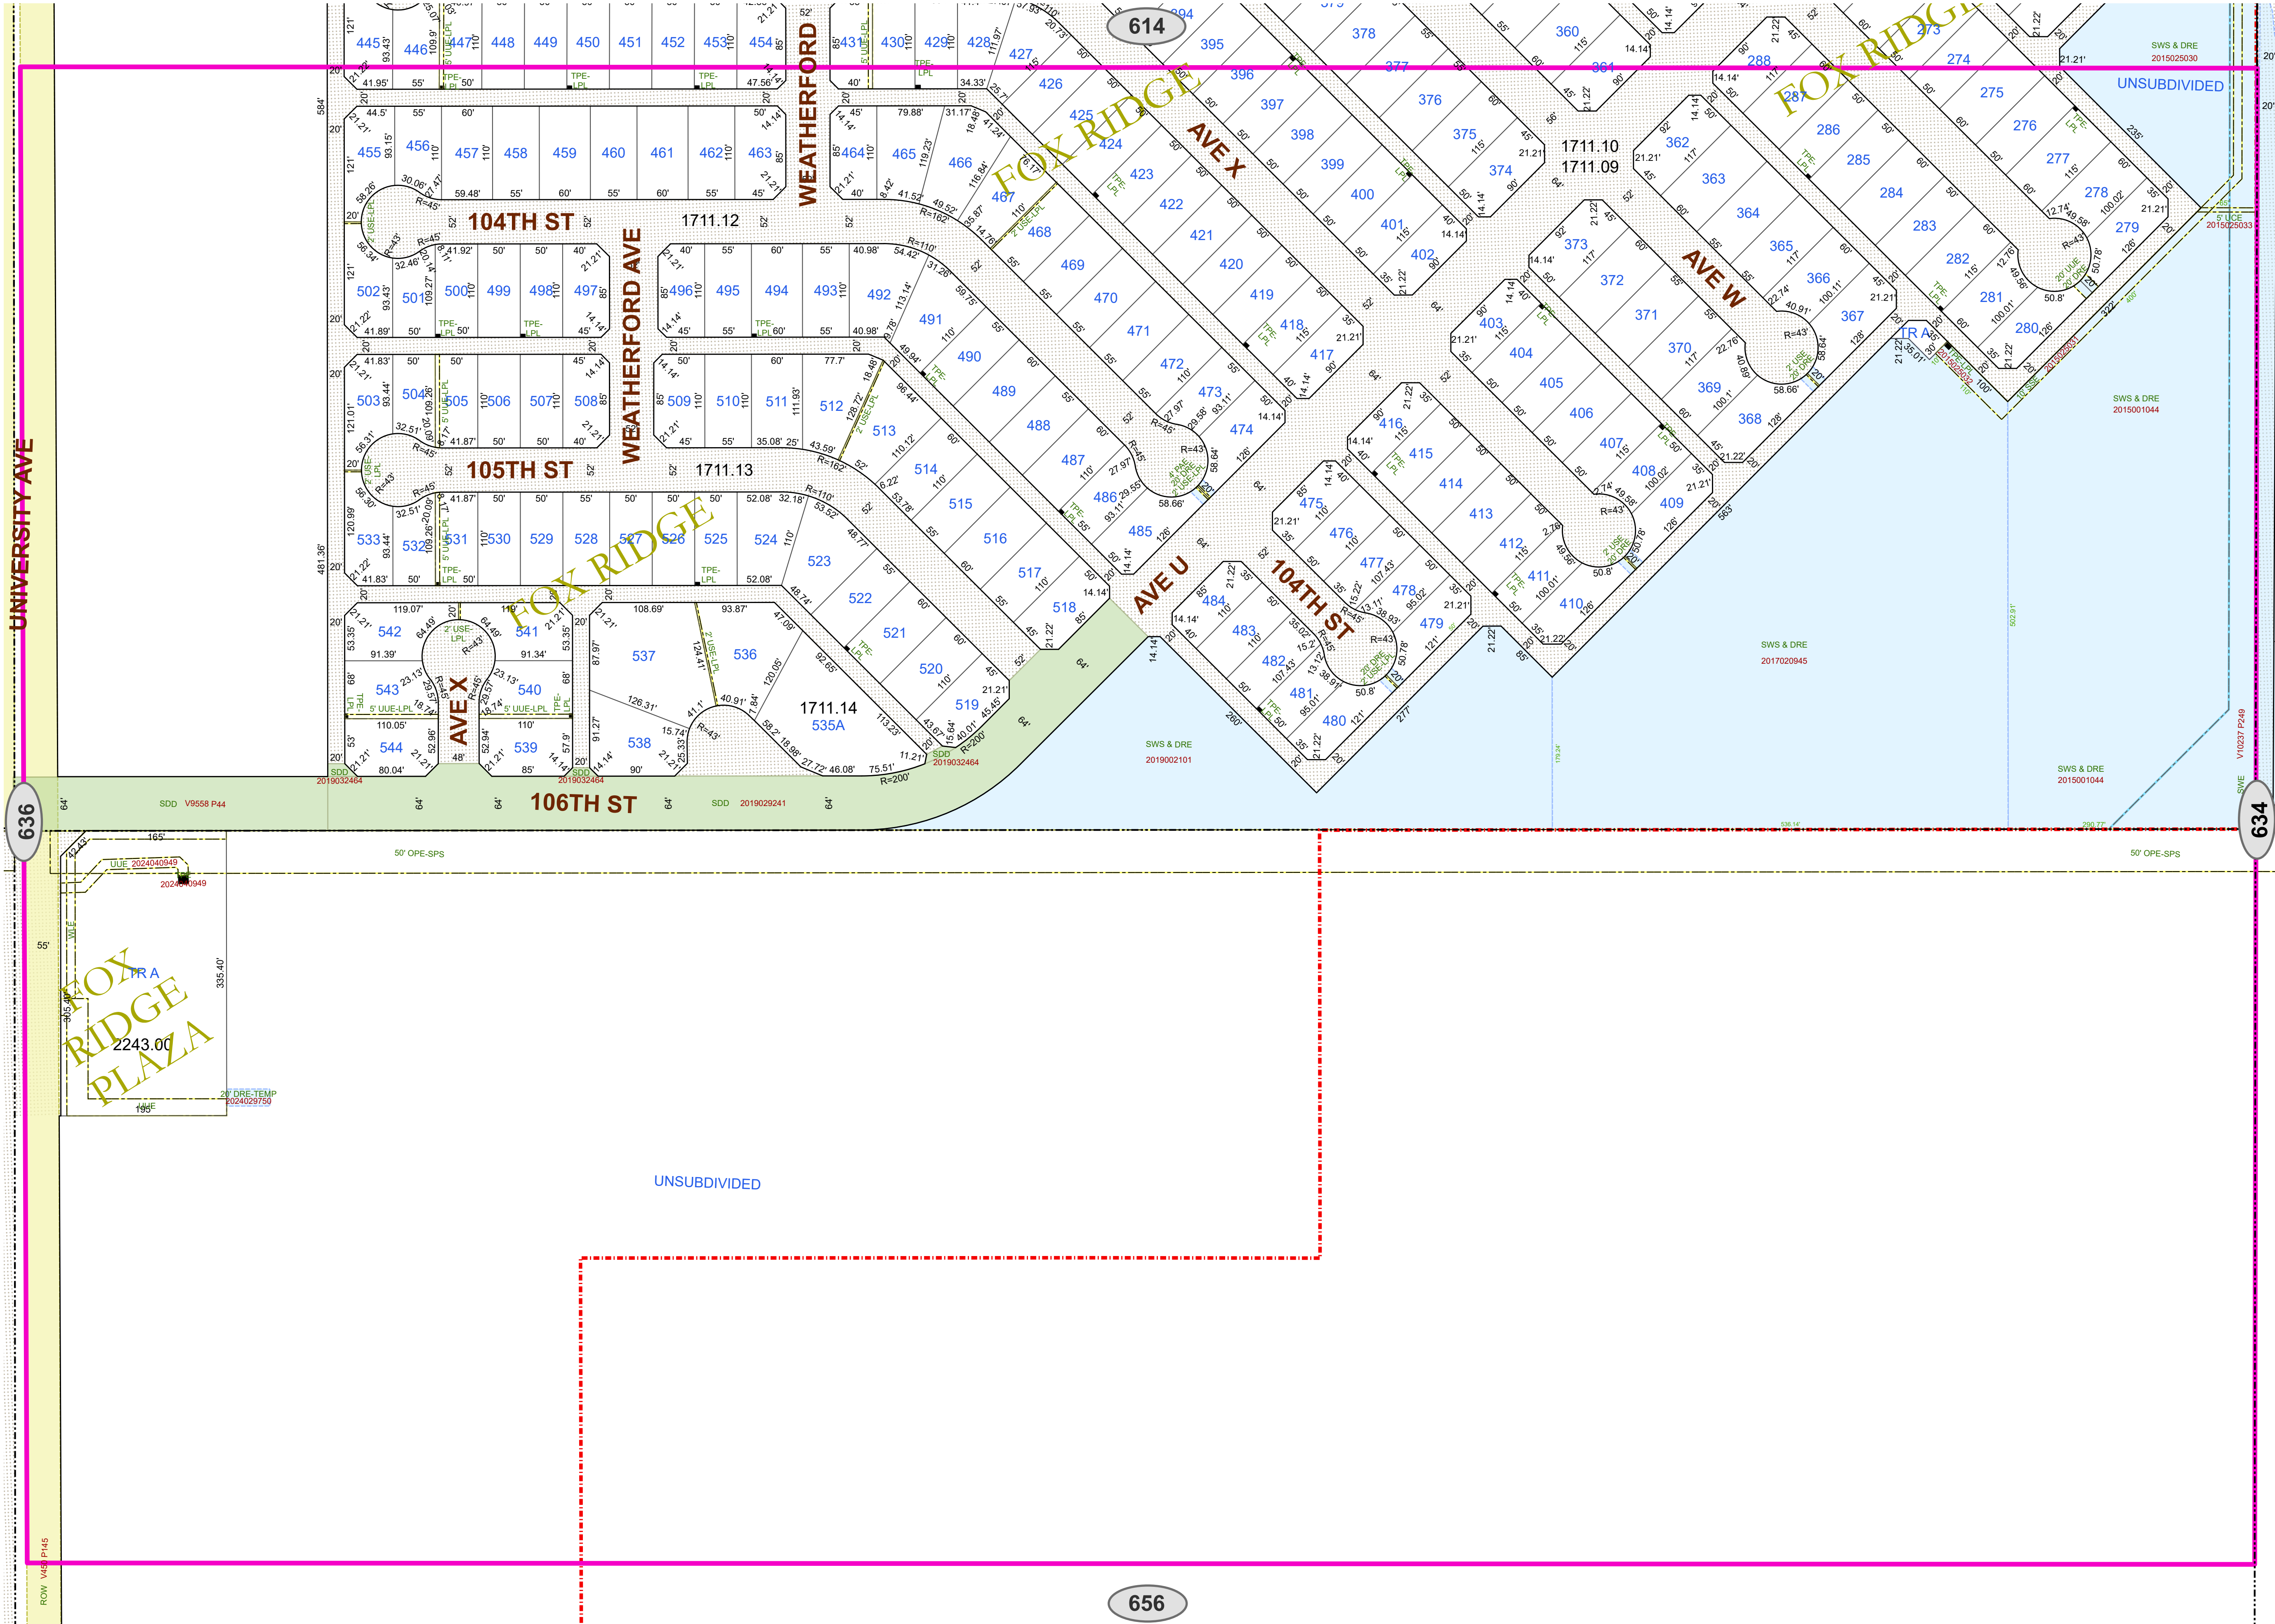

- Lot Lines
- Block Lines
- ROW Subsection
- City Limits
- Use License
- Utility, Access, or Garbage Service Easement
- Utility Equipment Easement
- Stormwater Line Easement
- Drainage Easement
- Street Dedication Deed
- Alley Dedication Deed
- Park Dedication Deed
- Property Acquisition Deed
- Property Divestiture Deed
- Right-of-Way Easement
- Plat Dedicated Right-of-Way
- Railroad Deed or Spur Easement
- State Deed or Right-of-Way Easement
- Closed/Abandoned by Ordinance
- Neighboring Map Number

NOTES:
1. All radii are 15' unless otherwise noted.
2. See plat files for curve data and misc. dimensions not shown for clarity.
3. Abbreviations:

AC - Closed Alley	OPE - Overhead Power Line Easement
ACE - Access/Public Access Easement	OPNEP - Open Space Easement
ADD - Alley Dedication Deed	ORD - Ordinance
AUL - Alley Use License	PAE - Pedestrian Access Easement
BSE - Bus Shelter Easement	PDD - Park Dedication Deed
CAE - Closed Access Easement	PEL - Pedestal Easement
CDE - Closed Drainage Easement	PETE - Petroleum/Oil Line Easement
CDF - Closed Drainage Easement	PFP - Primary Flexibility Point Easement
CEE - Communications Equipment Easement	PUD - Public Use Dedication Easement
CGE - Closed Garbage Service Easement	QCD - Quit Claim Deed
CRAE - Cross Access Easement	REL - Release
CUE - Closed Utility Easement	RES - Resolution
DD - Dedication Deed	ROE - Right of Easement
DPE - Dumpster Pad Easement	ROW - Right of Way Easement
DRD - Drainage Ditch Easement	RPZ - Runway Protection Zone Easement
DRE - Drainage Easement	RSD - Railroad Deed
DUE - Drainage & Underground Utility Easement	RSE - Railroad Spur Easement
DWOW - Deed Without Warranty	RSN - Service Area Interface Easement
EDE - Emission Disposal Building	SAT - Service Area Interface Easement
ESMT - Easement (Unspecified)	SC - Closed Street
EUL - Easement Use License	SDD - Street Dedication Deed
EVAE - Emergency Vehicle Access Easement	SEE - Switching Enclosure Easement
EXCH - Exchange Deed	SEF - Sign Easement
FE - Fence Easement	SEK - Sidewalk Easement
FHE - Fire Hydrant Easement	SLP - Slope Easement
FPE - Fire Line/Protection Easement	SLS - Slope Easement
FSUWE - Fence Setback and Utility Working Easement	SLS - Slope Easement
GO - GR Deed	SLS - Slope Easement
GFE - Gas Facilities Easement	SLS - Slope Easement
GSE - Garbage Service/Collection Easement	SLS - Slope Easement
GTE - Gas Meter and Telephone Pedestal Easement	SLS - Slope Easement
GWE - Guy Wire Easement	SLS - Slope Easement
IEE - Ingress-Egress Easement	SLS - Slope Easement
JBE - Junction Box Easement	SLS - Slope Easement
JUD - Judgment/Agreed Judgment	SLS - Slope Easement
LANDSE - Landscape Easement	SLS - Slope Easement
LSE - Lift Station Easement	SLS - Slope Easement
LLL - Land Use License	SLS - Slope Easement
MAE - Maintenance Access Easement	SLS - Slope Easement
MHE - Manhole Easement	SLS - Slope Easement
MWP - Monitor Well Permit	SLS - Slope Easement
NAME - Street Name Change	SLS - Slope Easement
OCE - Overhead Communications Line Easement	SLS - Slope Easement
OHE - Overhang Easement	SLS - Slope Easement
	SLS - Slope Easement

Public Works Engineering
P O Box 2000
Lubbock, TX 79457



Reference Scale: 1:1,200
Date: 10/1/2025

Base Map138
Block-Section E-10

ROW
SECTIONAL MAP

635

0 50 100 200 300 400 500 PLEASE VERIFY ALL DIMENSIONS AND RIGHT OF WAY INFORMATION WITH OFFICIAL PLATS AND SEPARATE INSTRUMENT DOCUMENTS.

As required by SECTION 1, CHAPTER 2051, SUBCHAPTER D, GEOSPATIAL DATA PRODUCTS of the Government Code, the City of Lubbock hereby provides notice that the data on this map was created by the City of Lubbock. Any data that appears to represent property boundaries is for informational purposes and may not have been prepared or be suitable for legal, engineering, or surveying purposes. It does not represent an on-the-ground survey and represents only the approximate relative location of property boundaries.