
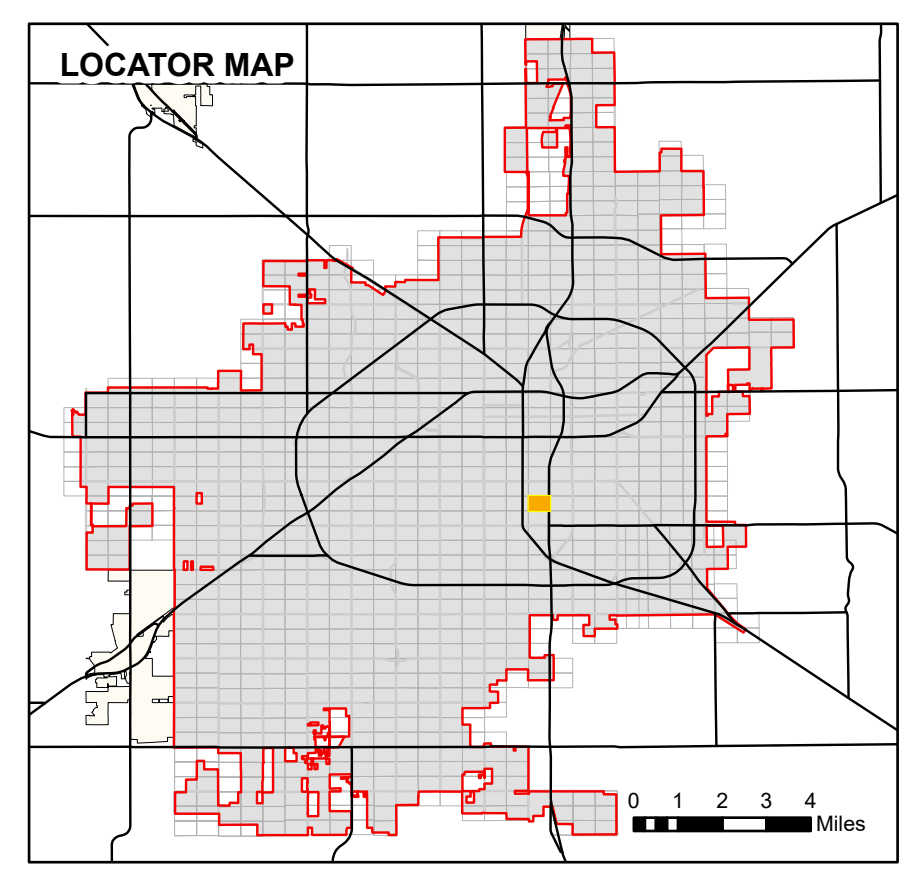


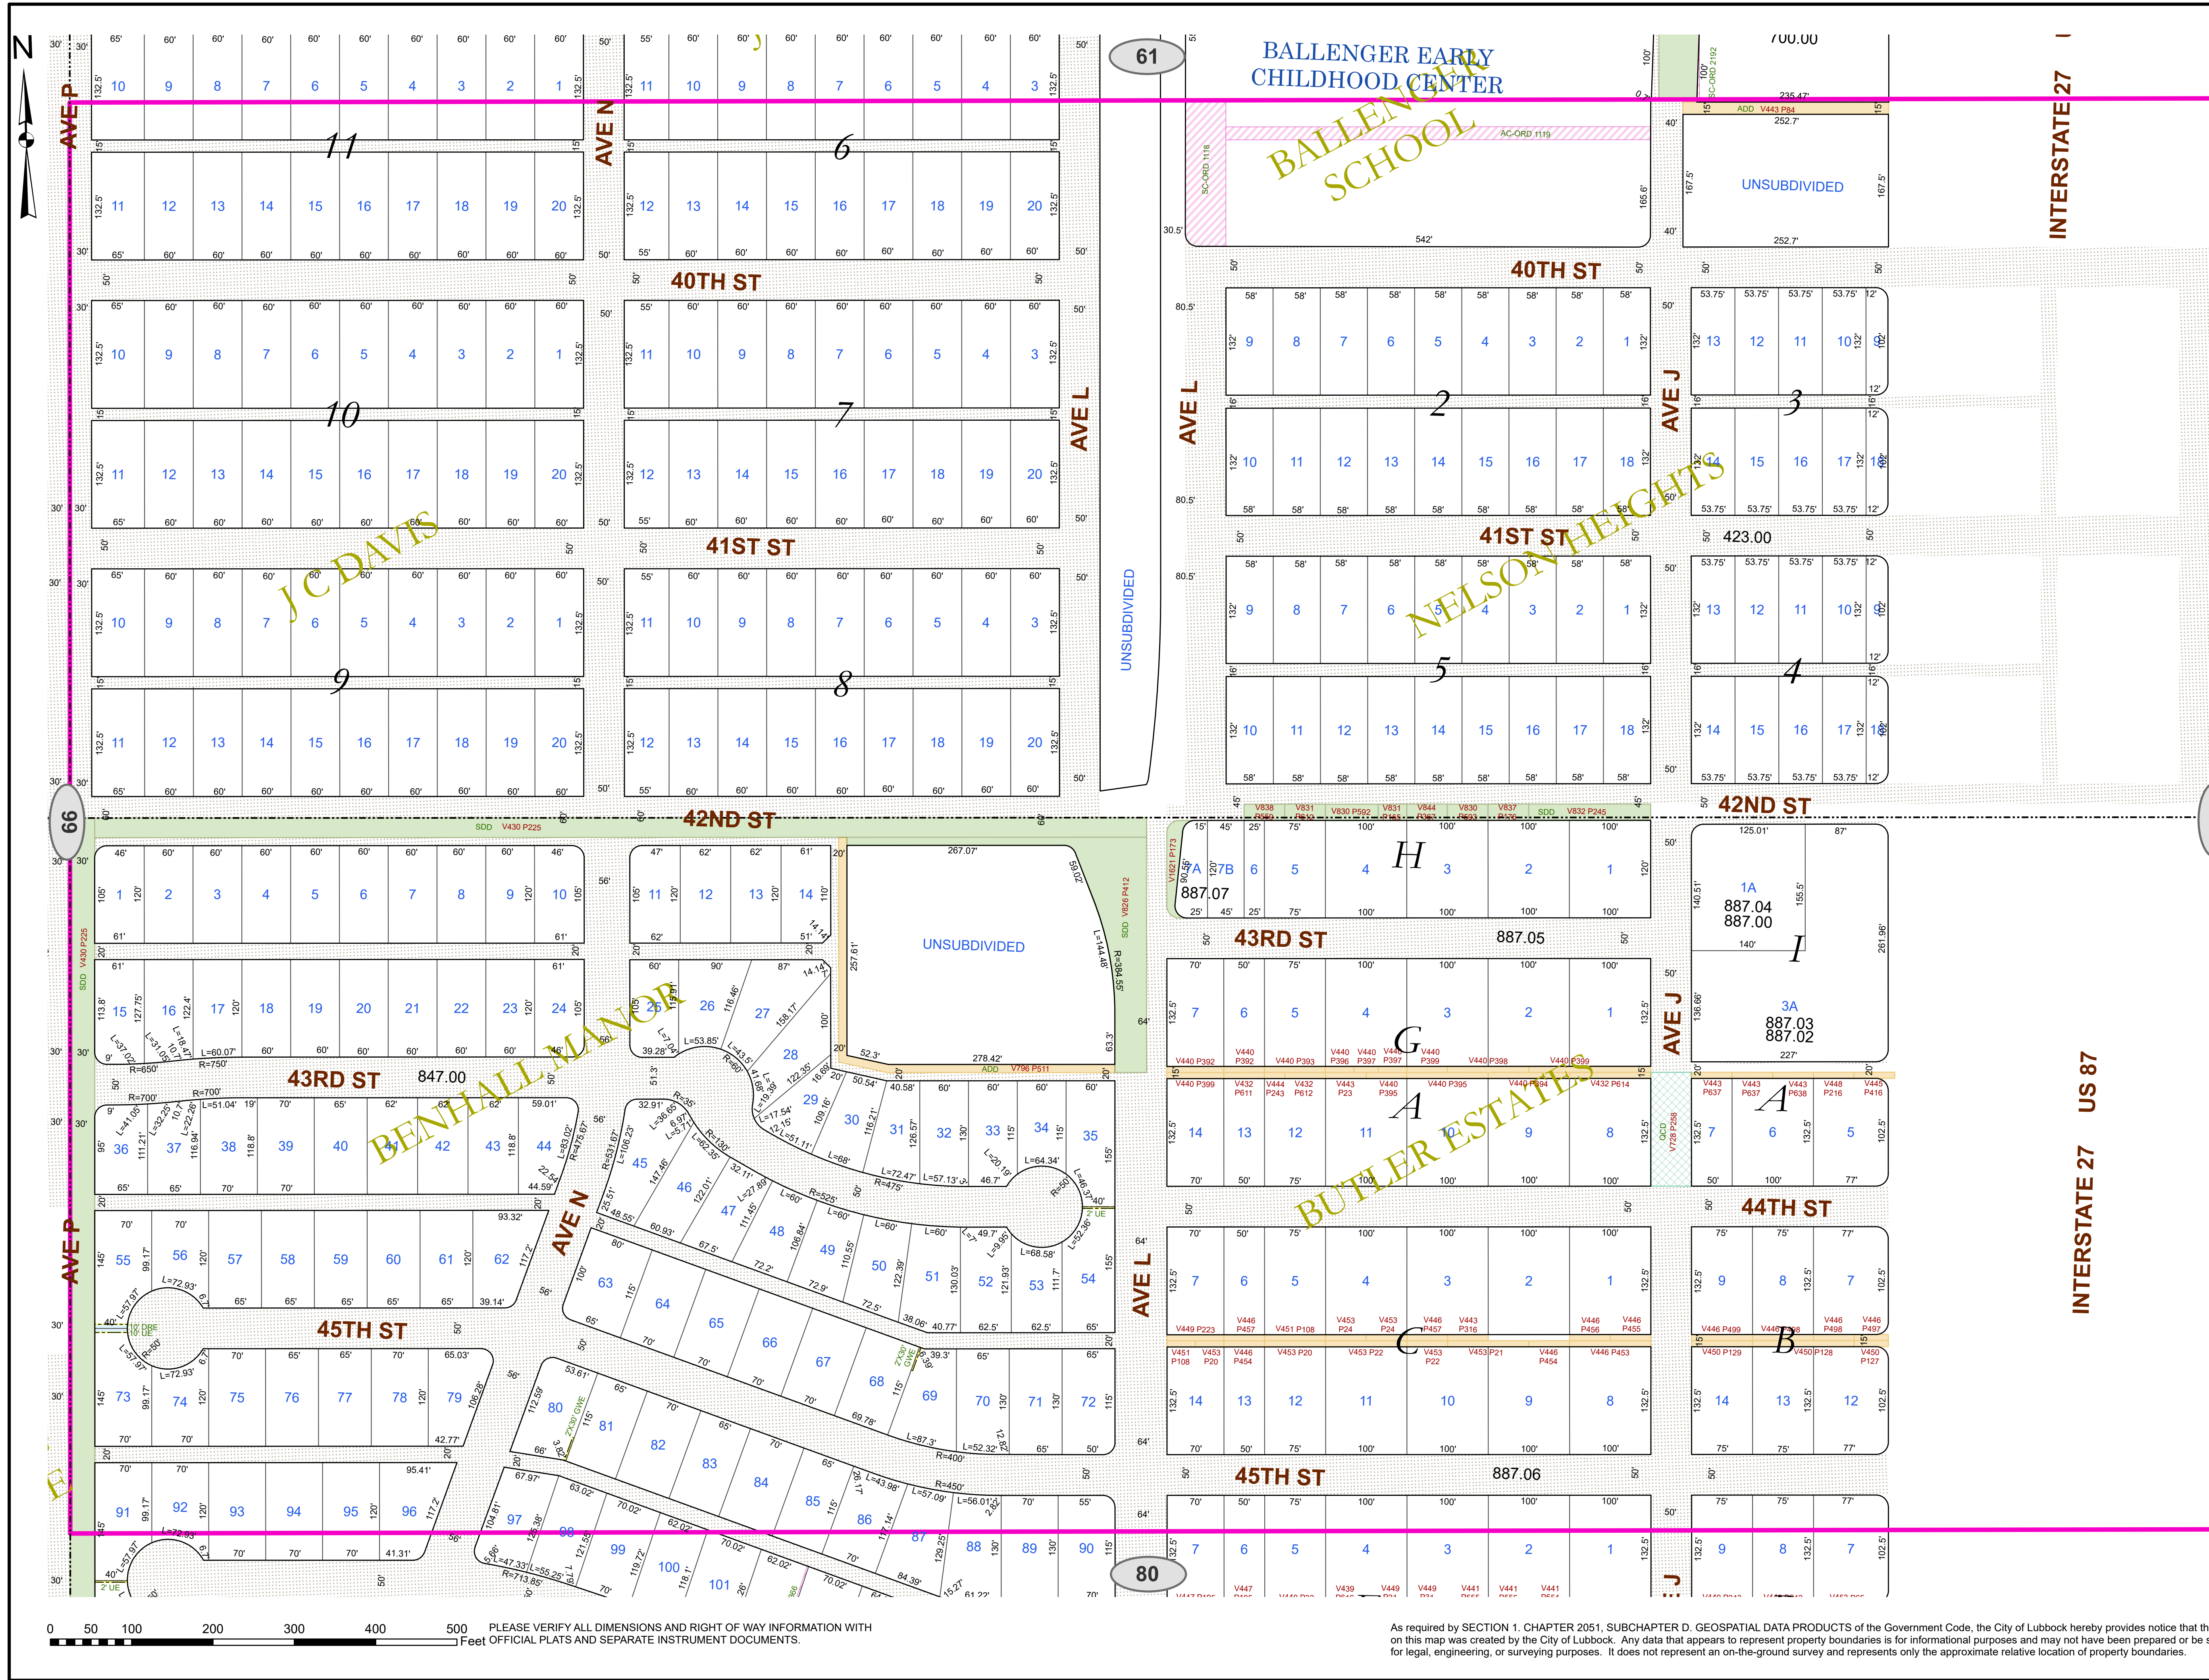

- Lot Lines
- Block Lines
- Railroad Track
- ROW Subsection
- City Limits
- Use License
- Utility, Access, or Garbage Service Easement
- Utility Equipment Easement
- Stormwater Line Easement
- Drainage Easement
- Street Dedication Deed
- Alley Dedication Deed
- Park Dedication Deed
- Property Acquisition Deed
- Property Divestiture Deed
- Right-of-Way Easement
- Plat Dedicated Right-of-Way
- Railroad Deed or Spur Easement
- State Deed or Right-of-Way Easement
- Closed/Abandoned by Ordinance
- Neighboring Map Number

NOTES:
1. All radii are 15' unless otherwise noted.
2. See plat files for curve data and misc. dimensions not shown for clarity.
3. Abbreviations:

AC - Closed Alley	OPR - Open Power Line Easement
ACE - Access/Easement	ORD - Ordinance
ADD - Access Deed	PAD - Pedestrian Access Easement
AUL - Alley Use License	PDD - Park Dedication Deed
BSE - Bus Shelter Easement	PED - Pedestrian Easement
CAE - Closed Access Easement	PETE - Photomount Line Easement
CDE - Closed Drainage Easement	PFP - Primary Flexibility Point Easement
CCE - Communications Equipment Easement	PUD - Public Use Dedication Easement
CCE - Closed Garbage Service Easement	QCD - Quit Claim Deed
CRAE - Cross Access Easement	R - Release
CUE - Closed Utility Easement	RES - Resolution
DD - Dedication Deed	ROW - Right of Way Easement
DPE - Dumpster Pad Easement	RPD - Runway Protection Zone Easement
DRD - Drainage Ditch Easement	RSD - Railroad Deed
DRE - Drainage Easement	RSE - Railroad Spur Easement
DUE - Drainage & Underground Utility Easement	SAL - Service Area Interface Easement
DWOW - Deed Without Warranty	SC - Closed Street
EDE - Emission Disposal Building	SDD - Street Dedication Deed
ESMT - Easement (Unspecified)	SEE - Switching Enclosure Easement
EUL - Easement Use License	SIGN - Sign Easement
EVAE - Emergency Vehicle Access Easement	SIP - Slope Easement
EXCH - Exchange Deed	SJT - Salt Water Line Easement
FE - Fence Easement	SSE - Sanitary Sewer Easement
FIE - Fire Hydrant Easement	SUL - Street Use License
FPE - Fire Line/Protection Easement	SWE - Underground Stormwater Line Easement
FSUFE - Fence Setback and Utility Working Easement	TAC - Telephone Apparatus Cabinet Easement
GO - GR Deed	TPE - Transformer Pad Easement
GFE - Gas Facilities Easement	UCR - Underground Communications Line Easement
GSE - Garbage Service/Collection Easement	UEE - Underground Electric Line Easement
GTE - Gas Meter and Telephone Pedestal Easement	UGE - Underground Gas Line Easement
GWE - Guy Wire Easement	UGS - Underground Street Light Cable Easement
IEE - Ingress-Egress Easement	UJE - Underground Utility Easement
JBE - Junction Box Easement	UJBE - Underground Utility, Pedestal, & Meter Easement
JUD - Judgment/Agreed Judgment	UVE - Underground Vault Easement
LANDSE - Landscape Easement	UWE - Underground Water Line Easement
LSE - Ltr Station Easement	UWSE - Underground Water & Sewer Line Easement
LLL - Land Use License	VAC - Vacated Plat
MAE - Maintenance Access Easement	WD - Warranty Deed
MHE - Manhole Easement	WEL - Well Easement
MWP - Monitor Well Permit	WWE - Underground Waste Water Line Easement
NAME - Street Name Change	
OCCE - Overhead Communications Line Easement	
OHE - Overhead Easement	

Public Works Engineering
P.O. Box 2000
1625 13th Street
Lubbock, TX 79457

Reference Scale: 1:1,200
Date: 10/1/2025

Base Map13
Block-Section B-8

ROW
SECTIONAL MAP

67

As required by SECTION 1, CHAPTER 2051, SUBCHAPTER D. GEOSPATIAL DATA PRODUCTS of the Government Code, the City of Lubbock hereby provides notice that the data on this map was created by the City of Lubbock. Any data that appears to represent property boundaries is for informational purposes and may not have been prepared or be suitable for legal, engineering, or surveying purposes. It does not represent an on-the-ground survey and represents only the approximate relative location of property boundaries.