
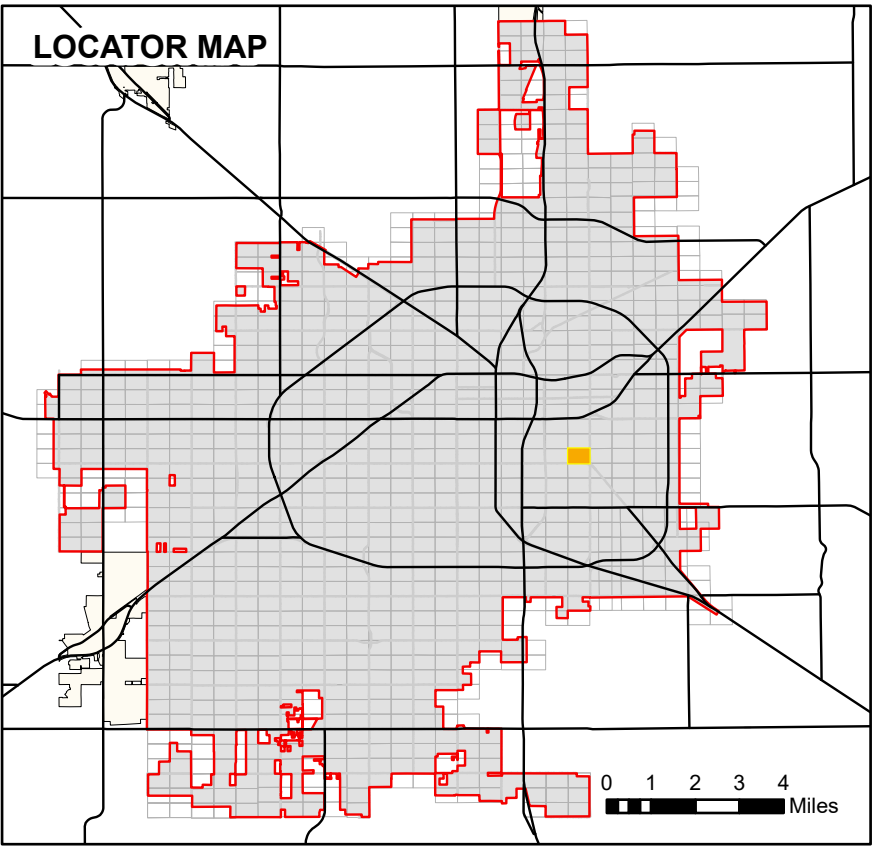


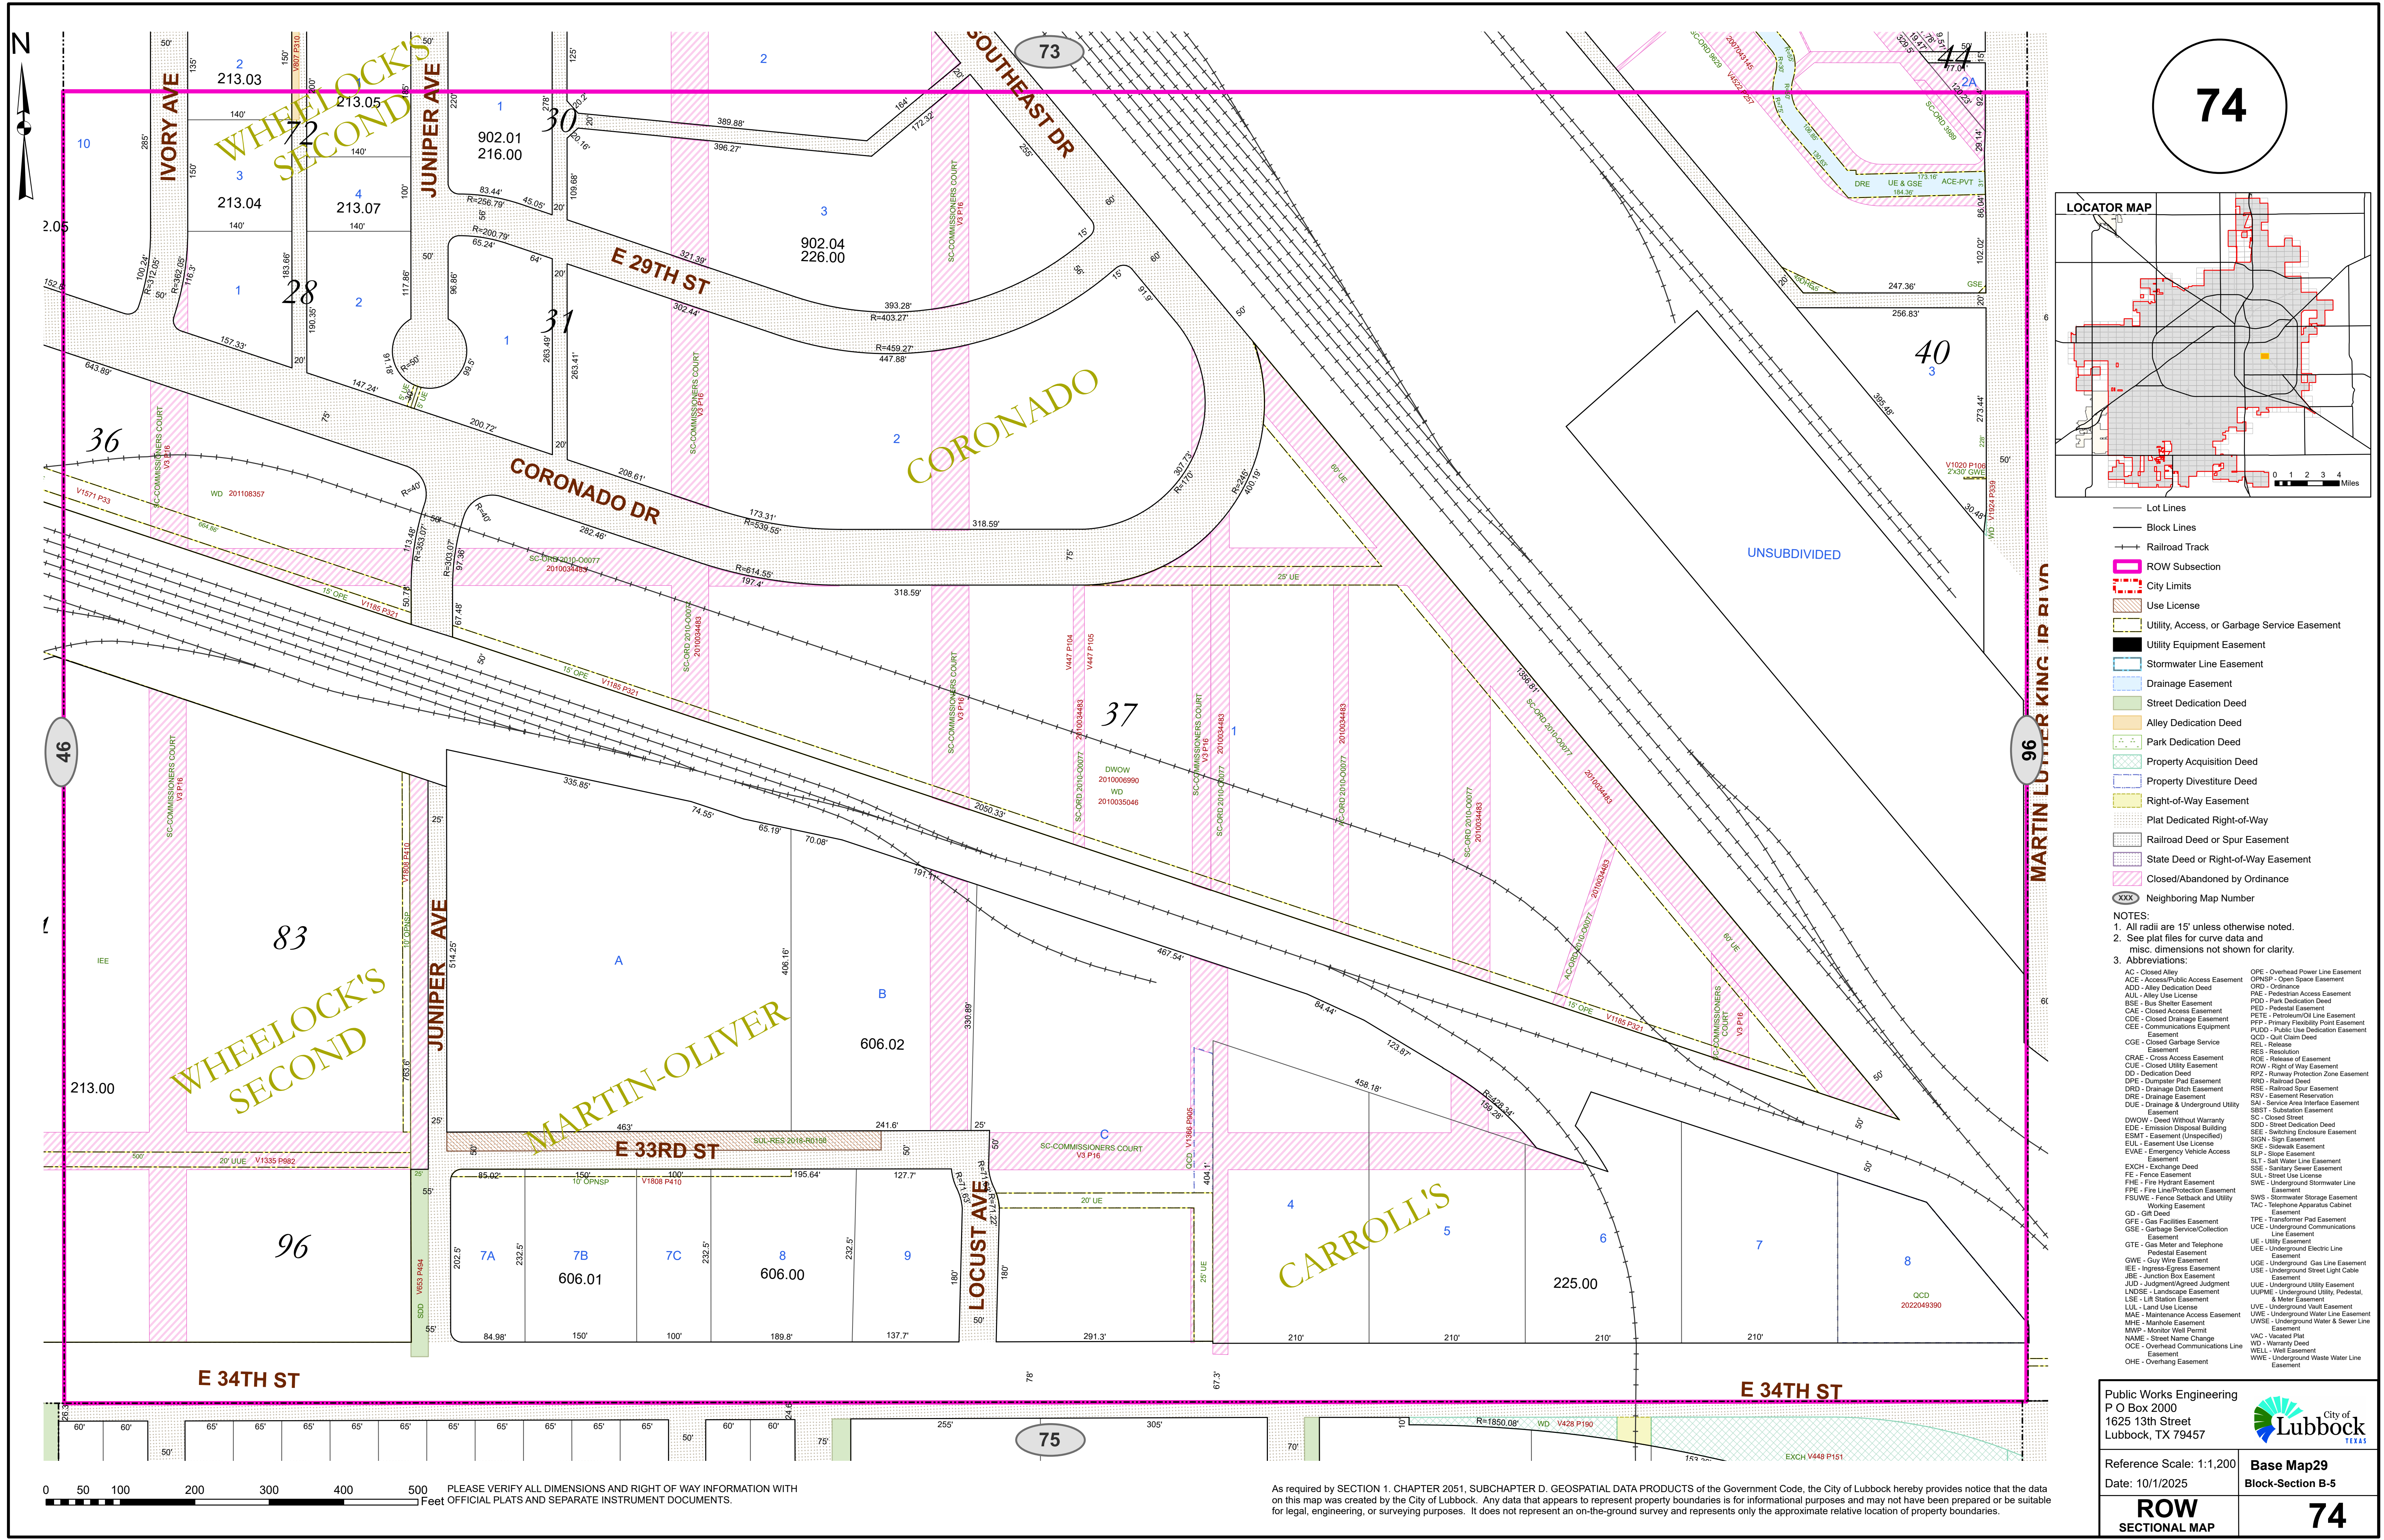

- Lot Lines
- Block Lines
- Railroad Track
- ROW Subsection
- City Limits
- Use License
- Utility, Access, or Garbage Service Easement
- Utility Equipment Easement
- Stormwater Line Easement
- Drainage Easement
- Street Dedication Deed
- Alley Dedication Deed
- Park Dedication Deed
- Property Acquisition Deed
- Property Divestiture Deed
- Right-of-Way Easement
- Plat Dedicated Right-of-Way
- Railroad Deed or Spur Easement
- State Deed or Right-of-Way Easement
- Closed/Abandoned by Ordinance
- Neighboring Map Number

- NOTES:
- All radii are 15' unless otherwise noted.
  - See plat files for curve data and misc. dimensions not shown for clarity.
  - Abbreviations:
- |                                                    |                                                       |
|----------------------------------------------------|-------------------------------------------------------|
| AC - Closed Alley                                  | OPE - Overhead Power Line Easement                    |
| ACE - Access/Public Access Easement                | OPRSP - Open Space Easement                           |
| ADD - Alley Dedication Deed                        | ORD - Ordinance                                       |
| AUL - Alley Use License                            | PAE - Pedestrian Access Easement                      |
| BSE - Bus Shelter Easement                         | PDD - Park Dedication Deed                            |
| CAE - Closed Access Easement                       | PED - Pedestal Easement                               |
| CDE - Closed Drainage Easement                     | PETE - Photomount Line Easement                       |
| CCE - Communications Equipment Easement            | PFP - Primary Flexibility Point Easement              |
| CGE - Closed Garbage Service Easement              | PUD - Public Use Dedication Easement                  |
| CRAE - Cross Access Easement                       | QCD - Quit Claim Deed                                 |
| CUE - Closed Utility Easement                      | REL - Release                                         |
| DD - Dedication Deed                               | RES - Resolution                                      |
| DRE - Dumpster Pile Easement                       | ROE - Right of Easement                               |
| DRD - Drainage Ditch Easement                      | ROW - Right of Way Easement                           |
| DRE - Drainage Easement                            | RPZ - Runway Protection Zone Easement                 |
| DUE - Drainage & Underground Utility Easement      | RSE - Railroad Spur Easement                          |
| DWOW - Deed Without Warranty                       | RSV - Easement Reservation                            |
| EDE - Emission Disposal Building                   | SAI - Service Area Interface Easement                 |
| ESMT - Easement (Unspecified)                      | SST - Substation Easement                             |
| EUL - Easement User License                        | SC - Closed Street                                    |
| EVAE - Emergency Vehicle Access Easement           | SD - Street Dedication Deed                           |
| EXCH - Exchange Deed                               | SEE - Switching Enclosure Easement                    |
| FE - Fence Easement                                | SGN - Sign Easement                                   |
| FHE - Fire Hydrant Easement                        | SLP - Slope Easement                                  |
| FPE - Fire Line/Protection Easement                | SLS - Salt Water Line Easement                        |
| FSUWE - Fence Setback and Utility Working Easement | SSE - Sanitary Sewer Easement                         |
| GO - GR Deed                                       | SUL - Street Use License                              |
| GFE - Gas Facilities Easement                      | SWE - Underground Stormwater Line Easement            |
| GSE - Garbage Service/Collection Easement          | SWSE - Stormwater Storage Easement                    |
| GTE - Gas Meter and Telephone Pedestal Easement    | TAC - Telephone Apparatus Cabinet Easement            |
| GWE - Guy Wire Easement                            | TPE - Transformer Pad Easement                        |
| IEE - Ingress-Egress Easement                      | UCE - Underground Communications Line Easement        |
| JBE - Junction Box Easement                        | UEE - Underground Electric Line Easement              |
| JUD - Judgment/Agreed Judgment                     | UGE - Underground Gas Line Easement                   |
| LANDSE - Landscape Easement                        | USE - Underground Street Light Cable Easement         |
| LSE - Ltr Station Easement                         | UUE - Underground Utility, Pedestal, & Meter Easement |
| LLL - Land Use License                             | UWE - Underground Water Line Easement                 |
| MAE - Maintenance Access Easement                  | UWSE - Underground Water & Sewer Line Easement        |
| MHE - Manhole Easement                             | VAC - Vacated Plat                                    |
| MWP - Monitor Well Permit                          | WD - Warranty Deed                                    |
| NAME - Street Name Change                          | WEL - Well Easement                                   |
| OC - Overhead Communications Line Easement         | WWE - Underground Waste Water Line Easement           |
| OHE - Overhang Easement                            |                                                       |

Public Works Engineering  
P O Box 2000  
1625 13th Street  
Lubbock, TX 79457

City of  
**Lubbock**  
TEXAS

Reference Scale: 1:1,200  
Date: 10/1/2025

Base Map29  
Block-Section B-5

ROW  
SECTIONAL MAP

74

As required by SECTION 1. CHAPTER 2051, SUBCHAPTER D. GEOSPATIAL DATA PRODUCTS of the Government Code, the City of Lubbock hereby provides notice that the data on this map was created by the City of Lubbock. Any data that appears to represent property boundaries is for informational purposes and may not have been prepared or be suitable for legal, engineering, or surveying purposes. It does not represent an on-the-ground survey and represents only the approximate relative location of property boundaries.