
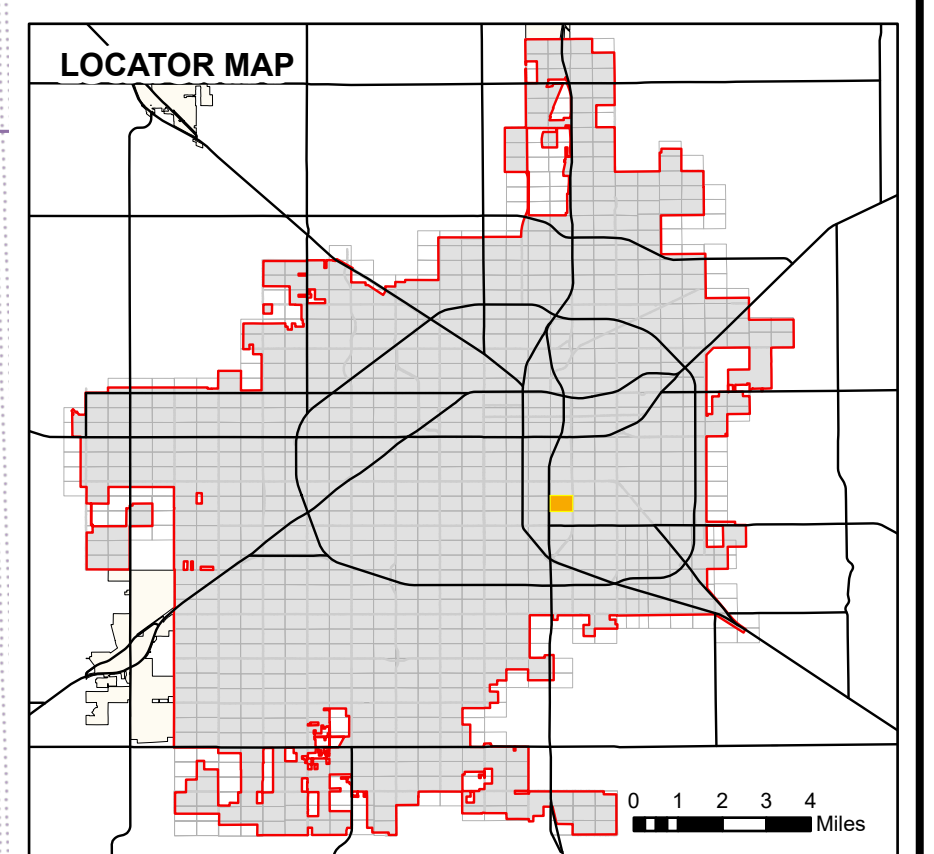
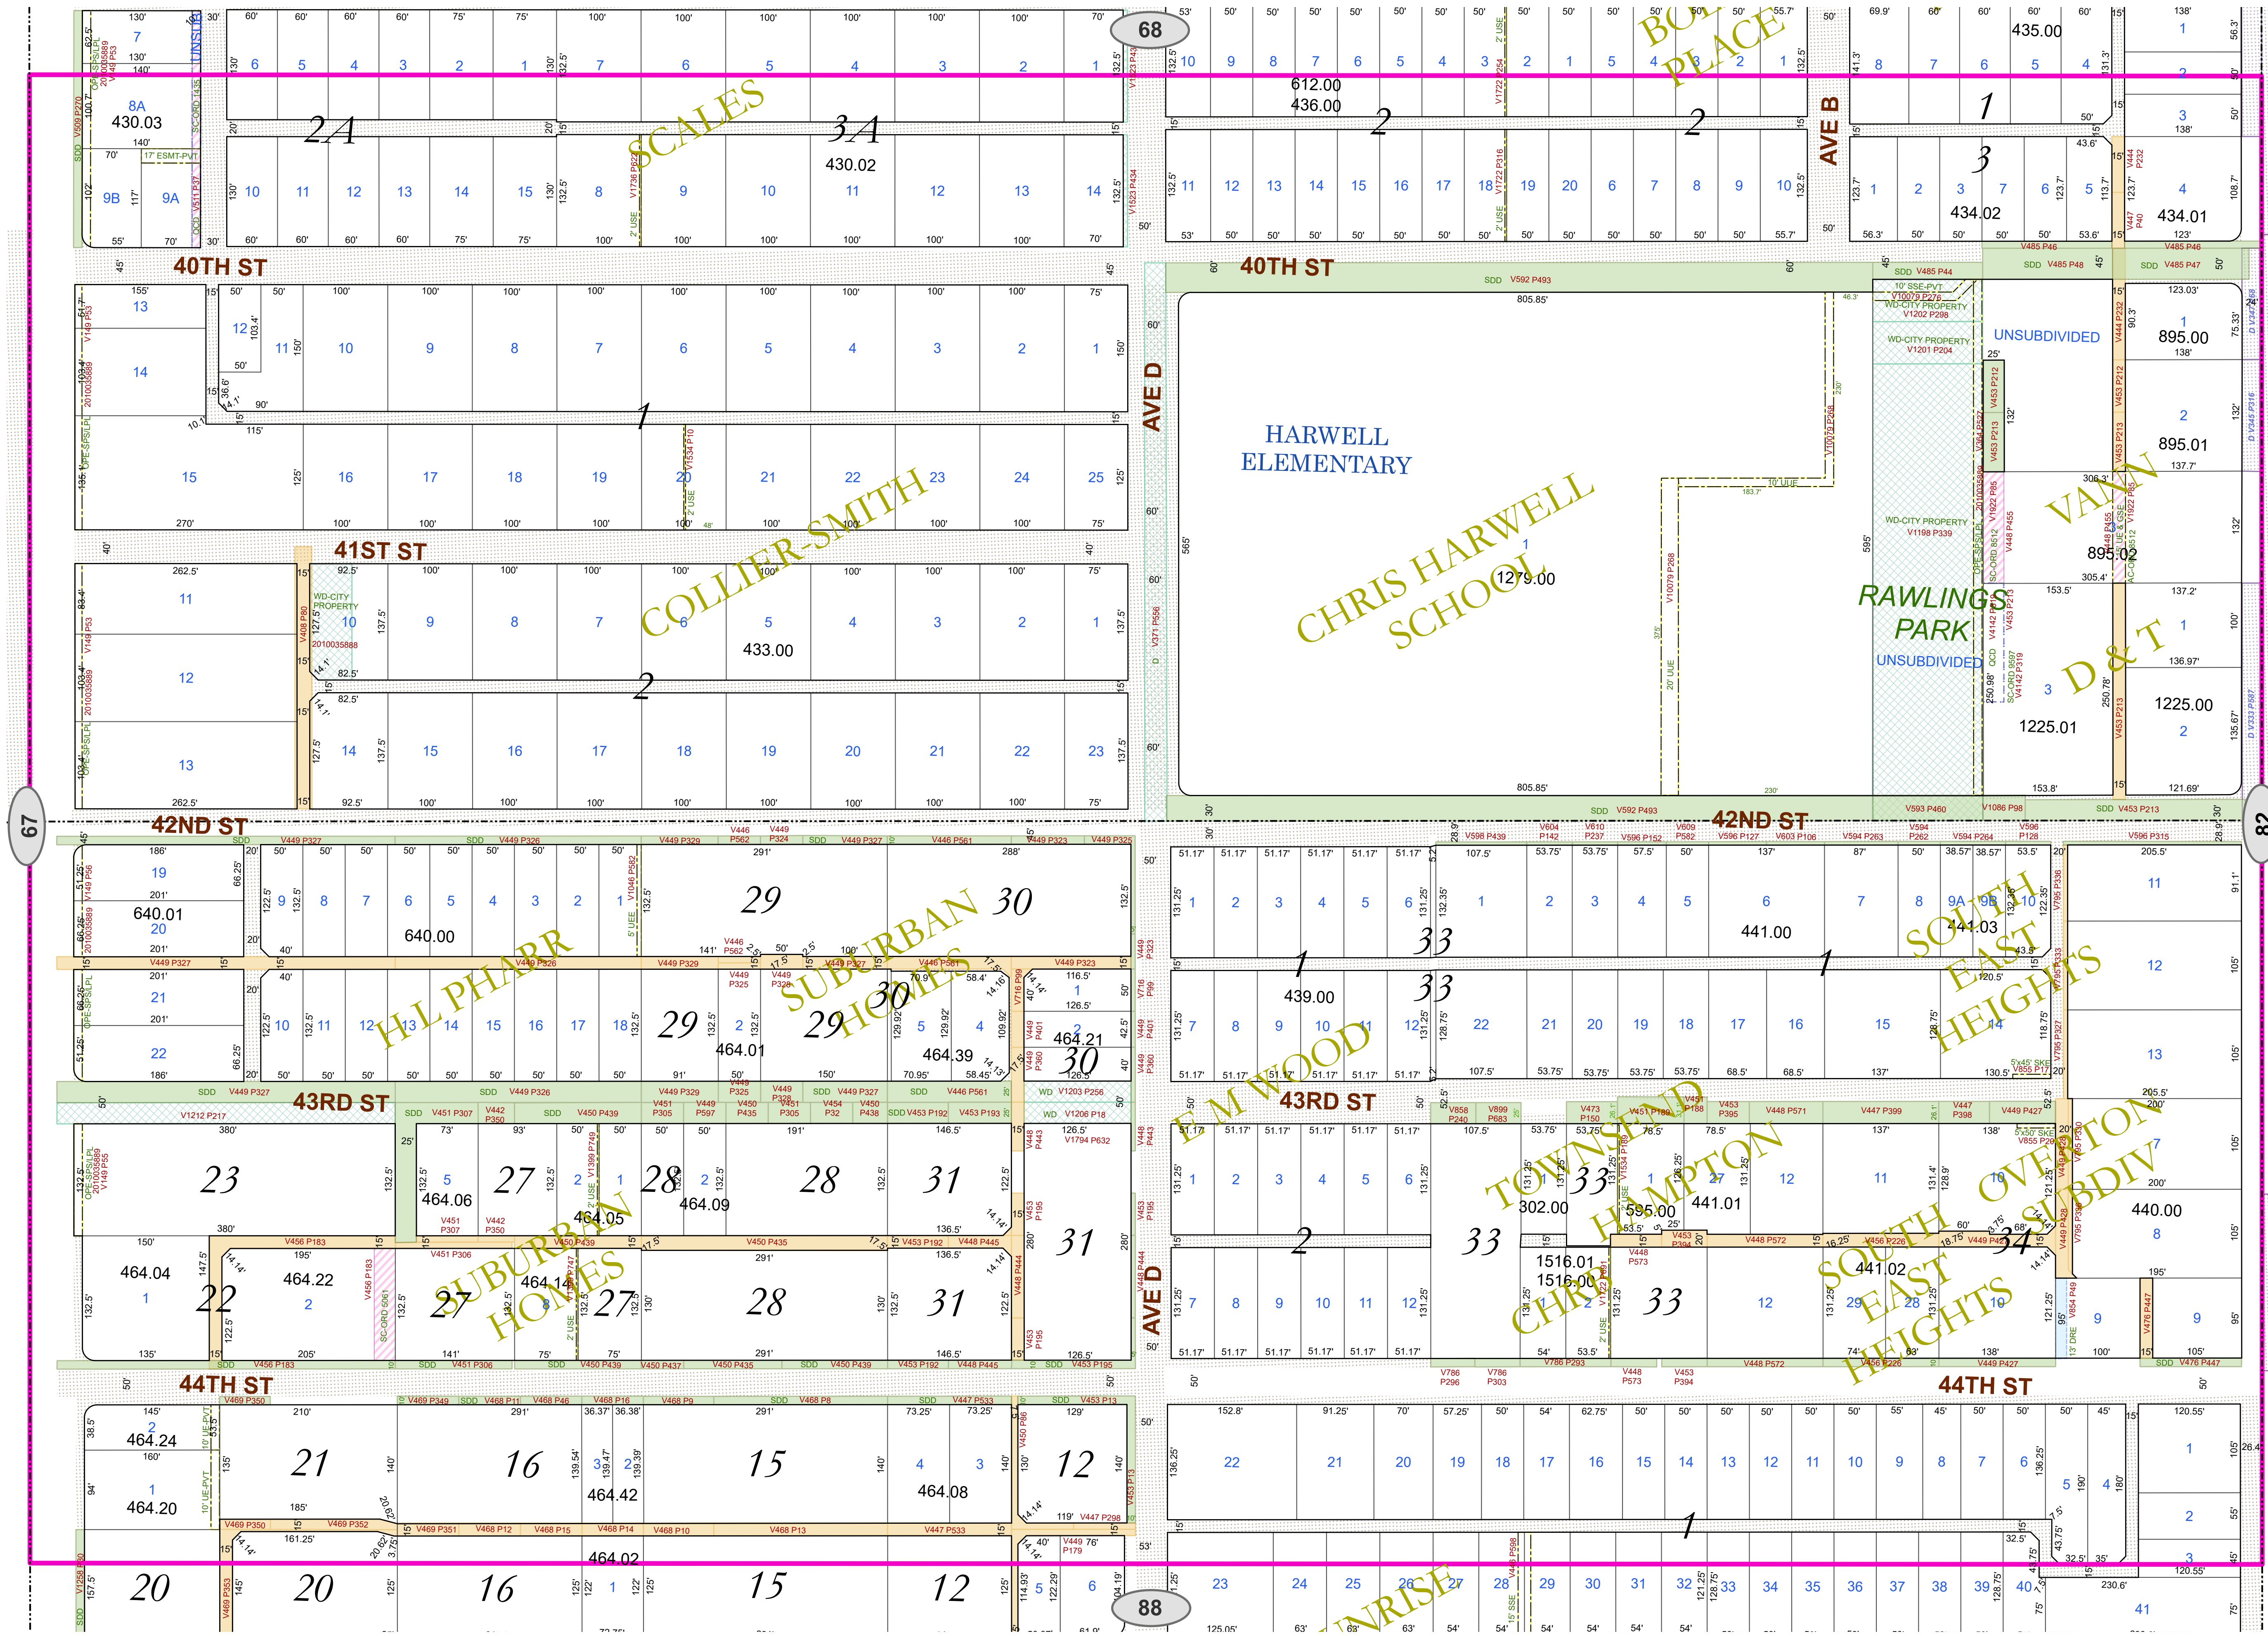


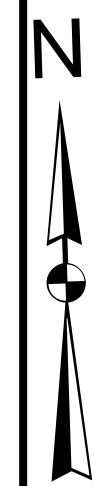

- Lot Lines
- Block Lines
- Railroad Track
- ROW Subsection
- City Limits
- Use License
- Utility, Access, or Garbage Service Easement
- Utility Equipment Easement
- Stormwater Line Easement
- Drainage Easement
- Street Dedication Deed
- Alley Dedication Deed
- Park Dedication Deed
- Property Acquisition Deed
- Property Divestiture Deed
- Right-of-Way Easement
- Plat Dedicated Right-of-Way
- Railroad Deed or Spur Easement
- State Deed or Right-of-Way Easement
- Closed/Abandoned by Ordinance
- Neighboring Map Number

NOTES:
1. All radii are 15' unless otherwise noted.
2. See plat files for curve data and misc. dimensions not shown for clarity.
3. Abbreviations:

AC - Closed Alley	OPR - Overhead Power Line Easement
ACE - Access/Right of Way Easement	ORD - Ordinance
AD - Alley Dedication Deed	PAE - Pedestrian Access Easement
AL - Alley Use License	PDD - Park Dedication Deed
BSE - Bus Shelter Easement	PED - Pedestal Easement
CAE - Closed Access Easement	PTE - Photomount Line Easement
CDE - Closed Drainage Easement	PFP - Primary Flexibility Point Easement
CEE - Communications Equipment Easement	PUD - Public Use Dedication Easement
CCE - Closed Garbage Service Easement	QCD - Quit Claim Deed
CRAE - Cross Access Easement	REL - Release
CUE - Closed Utility Easement	RES - Resolution
DRE - Dumpster Pad Easement	ROE - Right of Way Easement
DD - Dedication Deed	RWP - Runway Protection Zone Easement
DRE - Dumpster Pad Easement	RDE - Railroad Deed
DRD - Drainage Ditch Easement	RSE - Railroad Spur Easement
DRE - Drainage Easement	RSV - Easement Reservation
DUE - Drainage and Underground Utility Easement	SAL - Service Area Interface Easement
DWOW - Deed Without Warranty	SC - Closed Street
EDE - Emission Disposal Building	SDD - Street Dedication Deed
ESMT - Easement (Unspecified)	SEE - Switching Enclosure Easement
EUL - Easement Use License	SIGN - Sign Easement
EVAE - Emergency Vehicle Access Easement	SSE - Sidewalk Easement
EXCH - Exchange Deed	SLL - Street Use License
FE - Fence Easement	SWE - Underground Stormwater Line Easement
FHE - Fire Hydrant Easement	SWS - Stormwater Storage Cabinet Easement
FSUWE - Fence Setback and Utility Working Easement	TAC - Telephone Apparatus Cabinet Easement
GO - GR Deed	TPE - Transformer Pad Easement
GFE - Gas Facilities Easement	UE - Utility Easement
GSE - Gas Service/Collection Easement	UEE - Underground Electric Line Easement
GTE - Gas Meter and Telephone Pedestal Easement	UGL - Underground Gas Line Easement
GW - Guy Wire Easement	UGS - Underground Street Light Cable Easement
IEE - Ingress-Egress Easement	UUE - Underground Utility Easement
JBE - Junction Box Easement	UUE - Underground Utility, Pedestal, and Meter Easement
JUD - Judgment/Agreed Judgment	UUE - Underground Water Line Easement
LANDSE - Landscape Easement	UWE - Underground Water and Sewer Line Easement
LSE - Lir Station Easement	VAC - Vacated Plat
LL - Land Use License	WD - Warranty Deed
MAE - Maintenance Access Easement	WEL - Well Easement
MHE - Manhole Easement	WWE - Underground Waste Water Line Easement
MWP - Monitor Well Permit	
NAME - Street Name Change	
OC - Overhead Communications Line Easement	
OHE - Overhang Easement	

Public Works Engineering
P.O. Box 2000
1625 13th Street
Lubbock, TX 79457

City of Lubbock
TEXAS

Reference Scale: 1:1,200
Date: 10/1/2025

Base Map13
Block-Section B-8

ROW
SECTIONAL MAP

81

PLEASE VERIFY ALL DIMENSIONS AND RIGHT OF WAY INFORMATION WITH OFFICIAL PLATS AND SEPARATE INSTRUMENT DOCUMENTS.

As required by SECTION 1, CHAPTER 2051, SUBCHAPTER D, GEOSPATIAL DATA PRODUCTS of the Government Code, the City of Lubbock hereby provides notice that the data on this map was created by the City of Lubbock. Any data that appears to represent property boundaries is for informational purposes and may not have been prepared or be suitable for legal, engineering, or surveying purposes. It does not represent an on-the-ground survey and represents only the approximate relative location of property boundaries.