
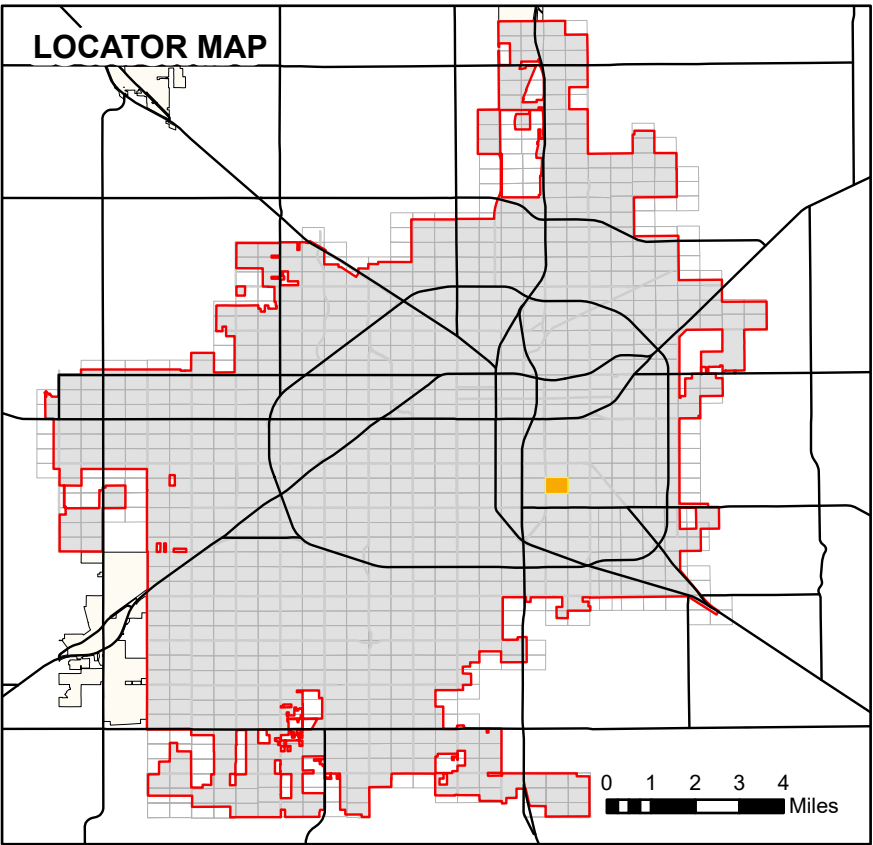


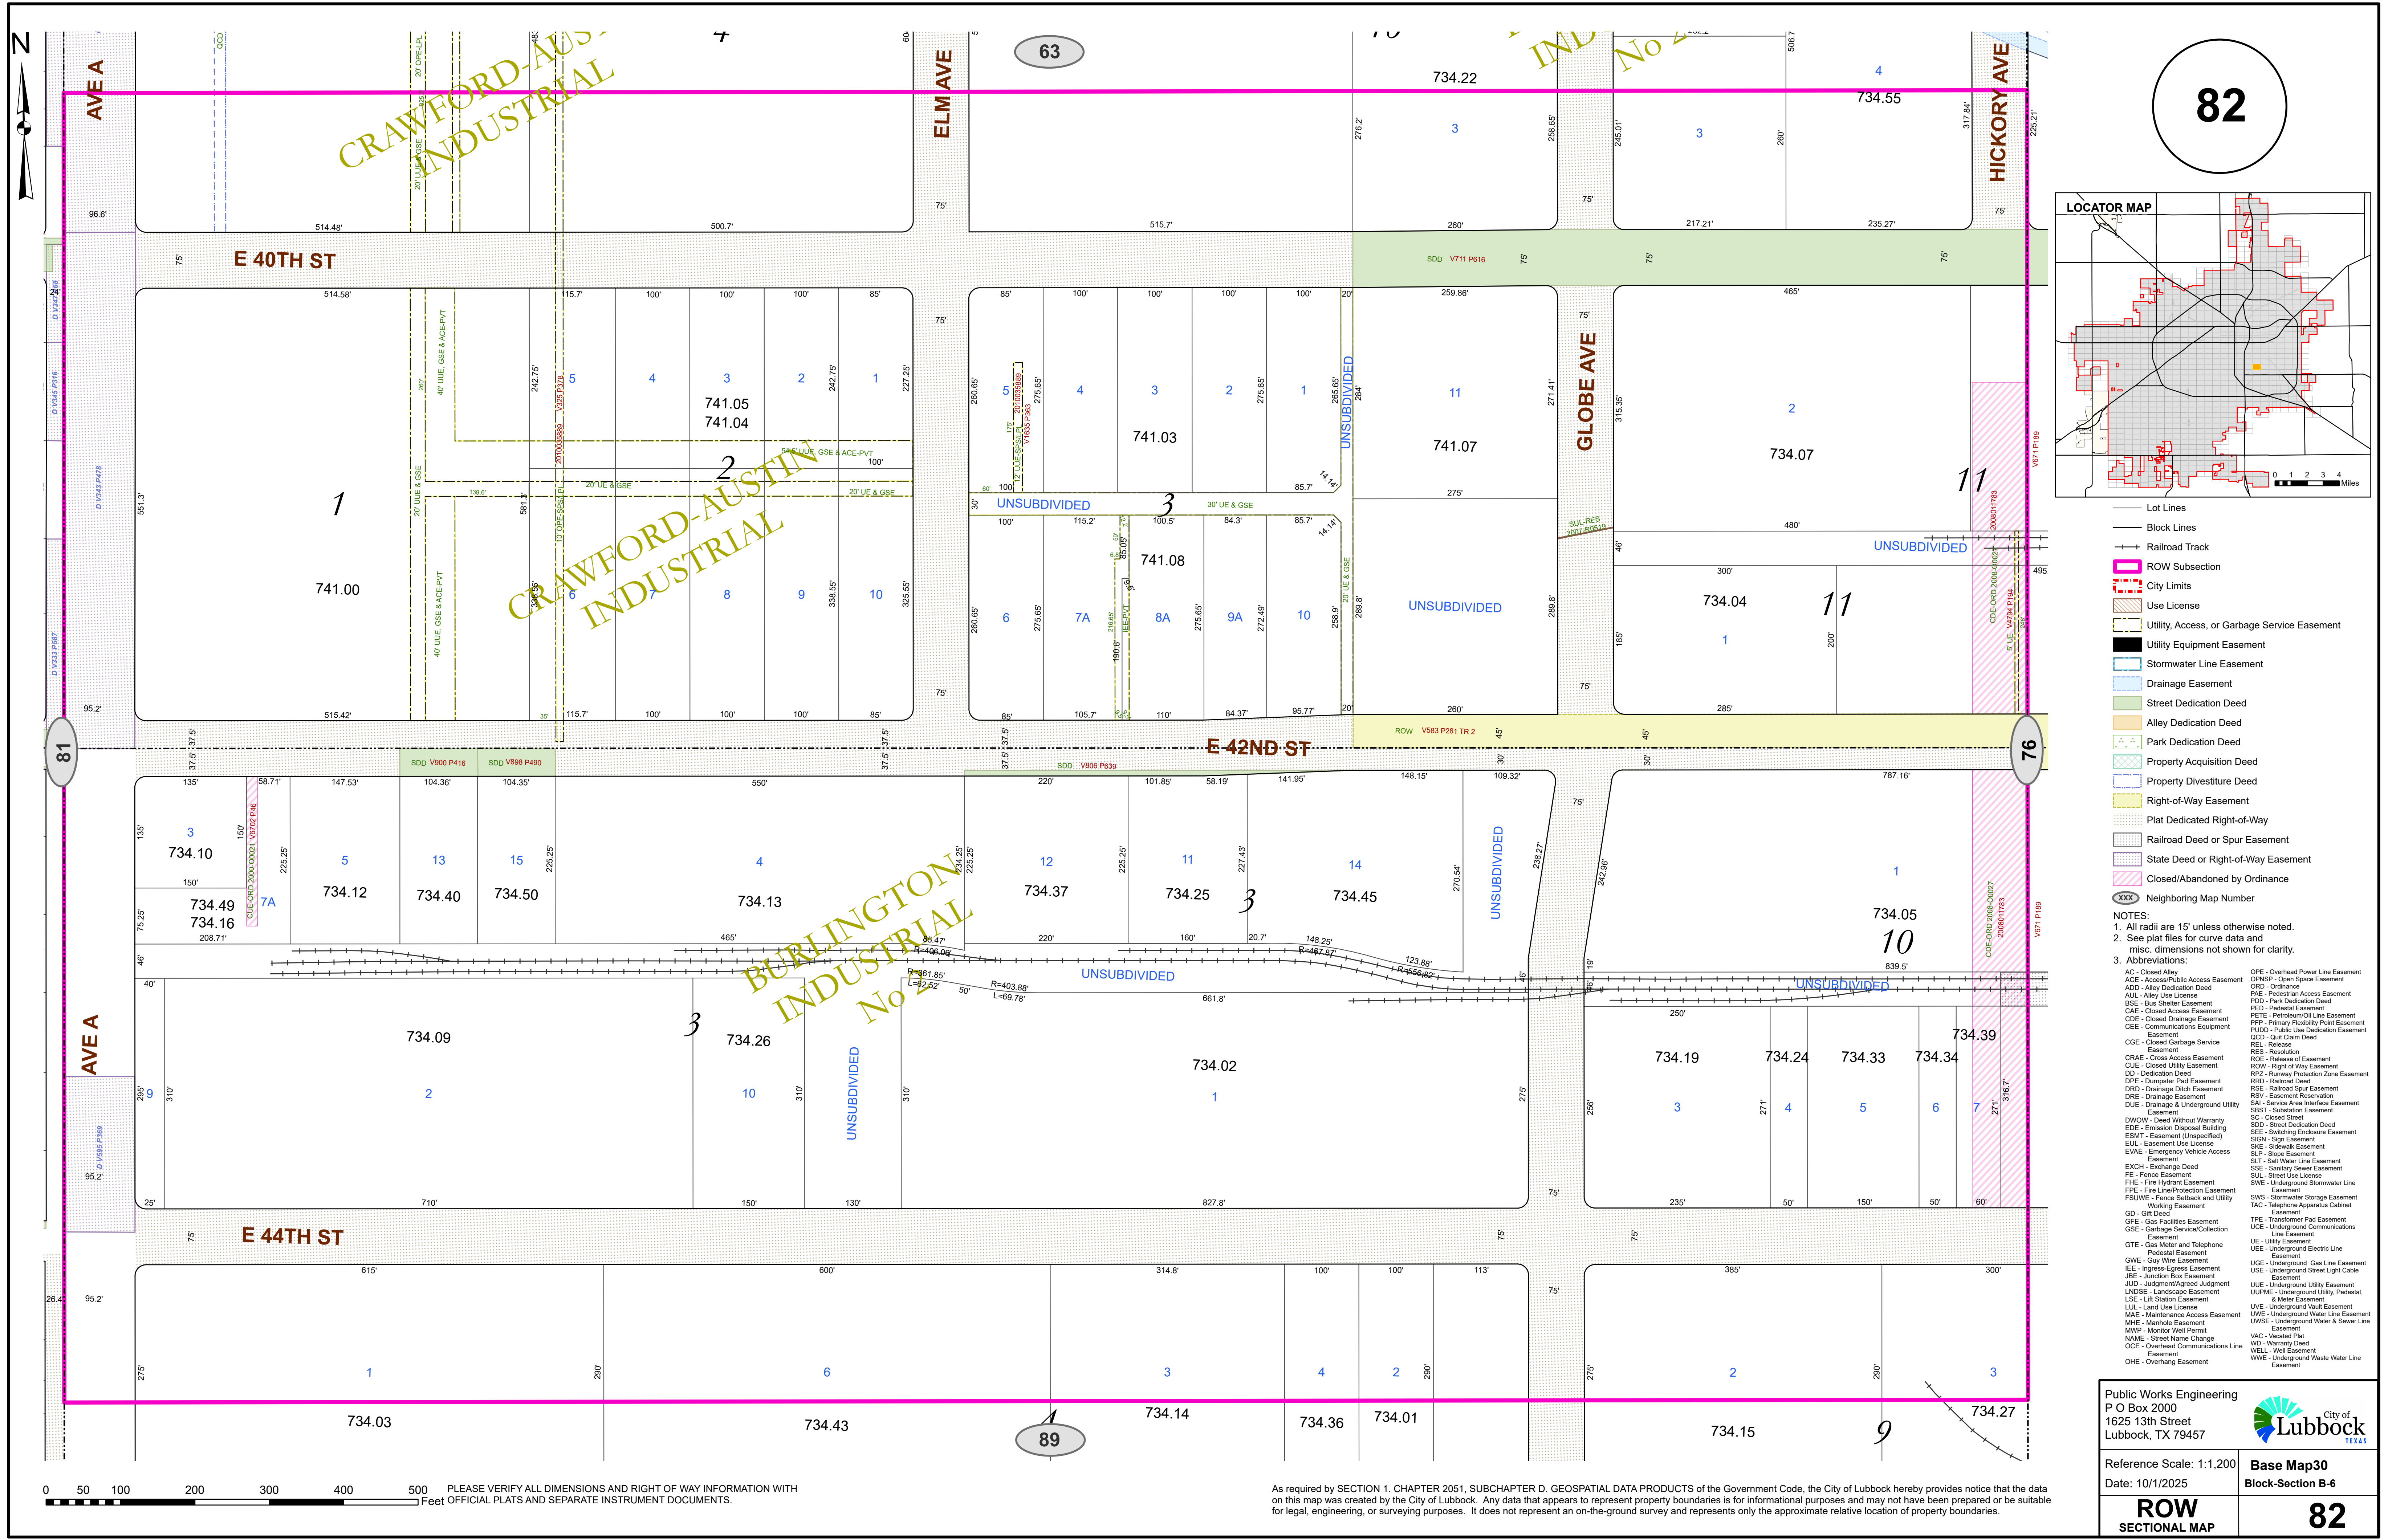

- Lot Lines
- Block Lines
- Railroad Track
- ROW Subsection
- City Limits
- Use License
- Utility, Access, or Garbage Service Easement
- Utility Equipment Easement
- Stormwater Line Easement
- Drainage Easement
- Street Dedication Deed
- Alley Dedication Deed
- Park Dedication Deed
- Property Acquisition Deed
- Property Divestiture Deed
- Right-of-Way Easement
- Plat Dedicated Right-of-Way
- Railroad Deed or Spur Easement
- State Deed or Right-of-Way Easement
- Closed/Abandoned by Ordinance
- Neighboring Map Number

NOTES:
1. All radii are 15' unless otherwise noted.
2. See plat files for curve data and misc. dimensions not shown for clarity.
3. Abbreviations:

AC - Closed Alley	OPE - Overhead Power Line Easement
ACE - Access/Public Access Easement	OPRSP - Open Space Easement
ADD - Alley Dedication Deed	ORD - Ordinance
AUL - Alley Use License	PAE - Pedestrian Access Easement
BSE - Bus Shelter Easement	PDD - Park Dedication Deed
CAE - Closed Access Easement	PEL - Pedestal Easement
CDE - Closed Drainage Easement	PETE - Photomount Line Easement
CCE - Communications Equipment Easement	PFP - Primary Flexibility Point Easement
CUE - Closed Utility Easement	PUD - Public Use Dedication Easement
CRAE - Cross Access Easement	QCD - Quit Claim Deed
CUE - Closed Utility Easement	REL - Release
DD - Dedication Deed	RES - Resolution
DPE - Dumpster Pad Easement	ROE - Right of Easement
DRD - Drainage Ditch Easement	ROW - Right of Way Easement
DRE - Drainage Easement	RSP - Railroad Spur Easement
DUE - Drainage & Underground Utility Easement	RSV - Railroad Spill Easement
DWOW - Deed Without Warranty	SAI - Service Area Interface Easement
EDE - Emission Disposal Building	SC - Closed Street
ESMT - Easement (Unspecified)	SDD - Street Dedication Deed
EUL - Easement Use License	SEE - Switching Enclosure Easement
EVAE - Emergency Vehicle Access Easement	SGN - Sign Easement
EXCH - Exchange Deed	SSE - Sanitary Sewer Easement
FE - Fence Easement	SUL - Street Use License
FHE - Fire Hydrant Easement	SWE - Underground Stormwater Line Easement
FSUWE - Fence Setback and Utility Working Easement	TAC - Telephone Apparatus Cabinet Easement
GO - GR Deed	TPE - Transformer Pad Easement
GFE - Gas Facilities Easement	UCE - Underground Communications Line Easement
GSE - Gas Service/Collection Easement	UEE - Underground Electric Line Easement
GTE - Gas Meter and Telephone Pedestal Easement	UGE - Underground Gas Line Easement
GWE - Guy Wire Easement	ULG - Underground Street Light Cable Easement
IEE - Ingress-Egress Easement	UUE - Underground Utility Easement
JBE - Junction Box Easement	UWSE - Underground Water & Sewer Line Easement
JUD - Judgment/Agreed Judgment	VAC - Vacated Plat
LANDSE - Landscape Easement	WD - Warranty Deed
LSE - Lift Station Easement	WEL - Well Easement
LLU - Land Use License	WWE - Underground Waste Water Line Easement
MAE - Maintenance Access Easement	
MHE - Manhole Easement	
MWP - Monitor Well Permit	
NAME - Street Name Change	
OCE - Overhead Communications Line Easement	
OHE - Overhang Easement	

Public Works Engineering
P.O. Box 2000
1625 13th Street
Lubbock, TX 79457

City of
Lubbock
TEXAS

Reference Scale: 1:1,200
Date: 10/1/2025

Base Map30
Block-Section B-6

ROW
SECTIONAL MAP

82

As required by SECTION 1, CHAPTER 2051, SUBCHAPTER D, GEOSPATIAL DATA PRODUCTS of the Government Code, the City of Lubbock hereby provides notice that the data on this map was created by the City of Lubbock. Any data that appears to represent property boundaries is for informational purposes and may not have been prepared or be suitable for legal, engineering, or surveying purposes. It does not represent an on-the-ground survey and represents only the approximate relative location of property boundaries.