
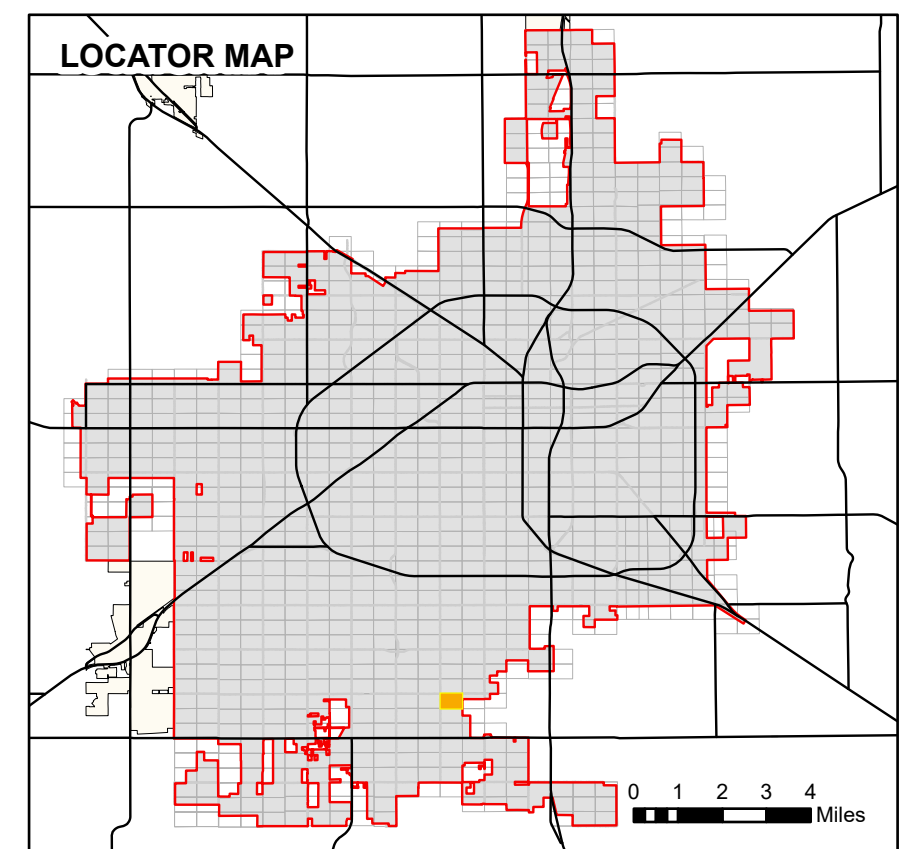


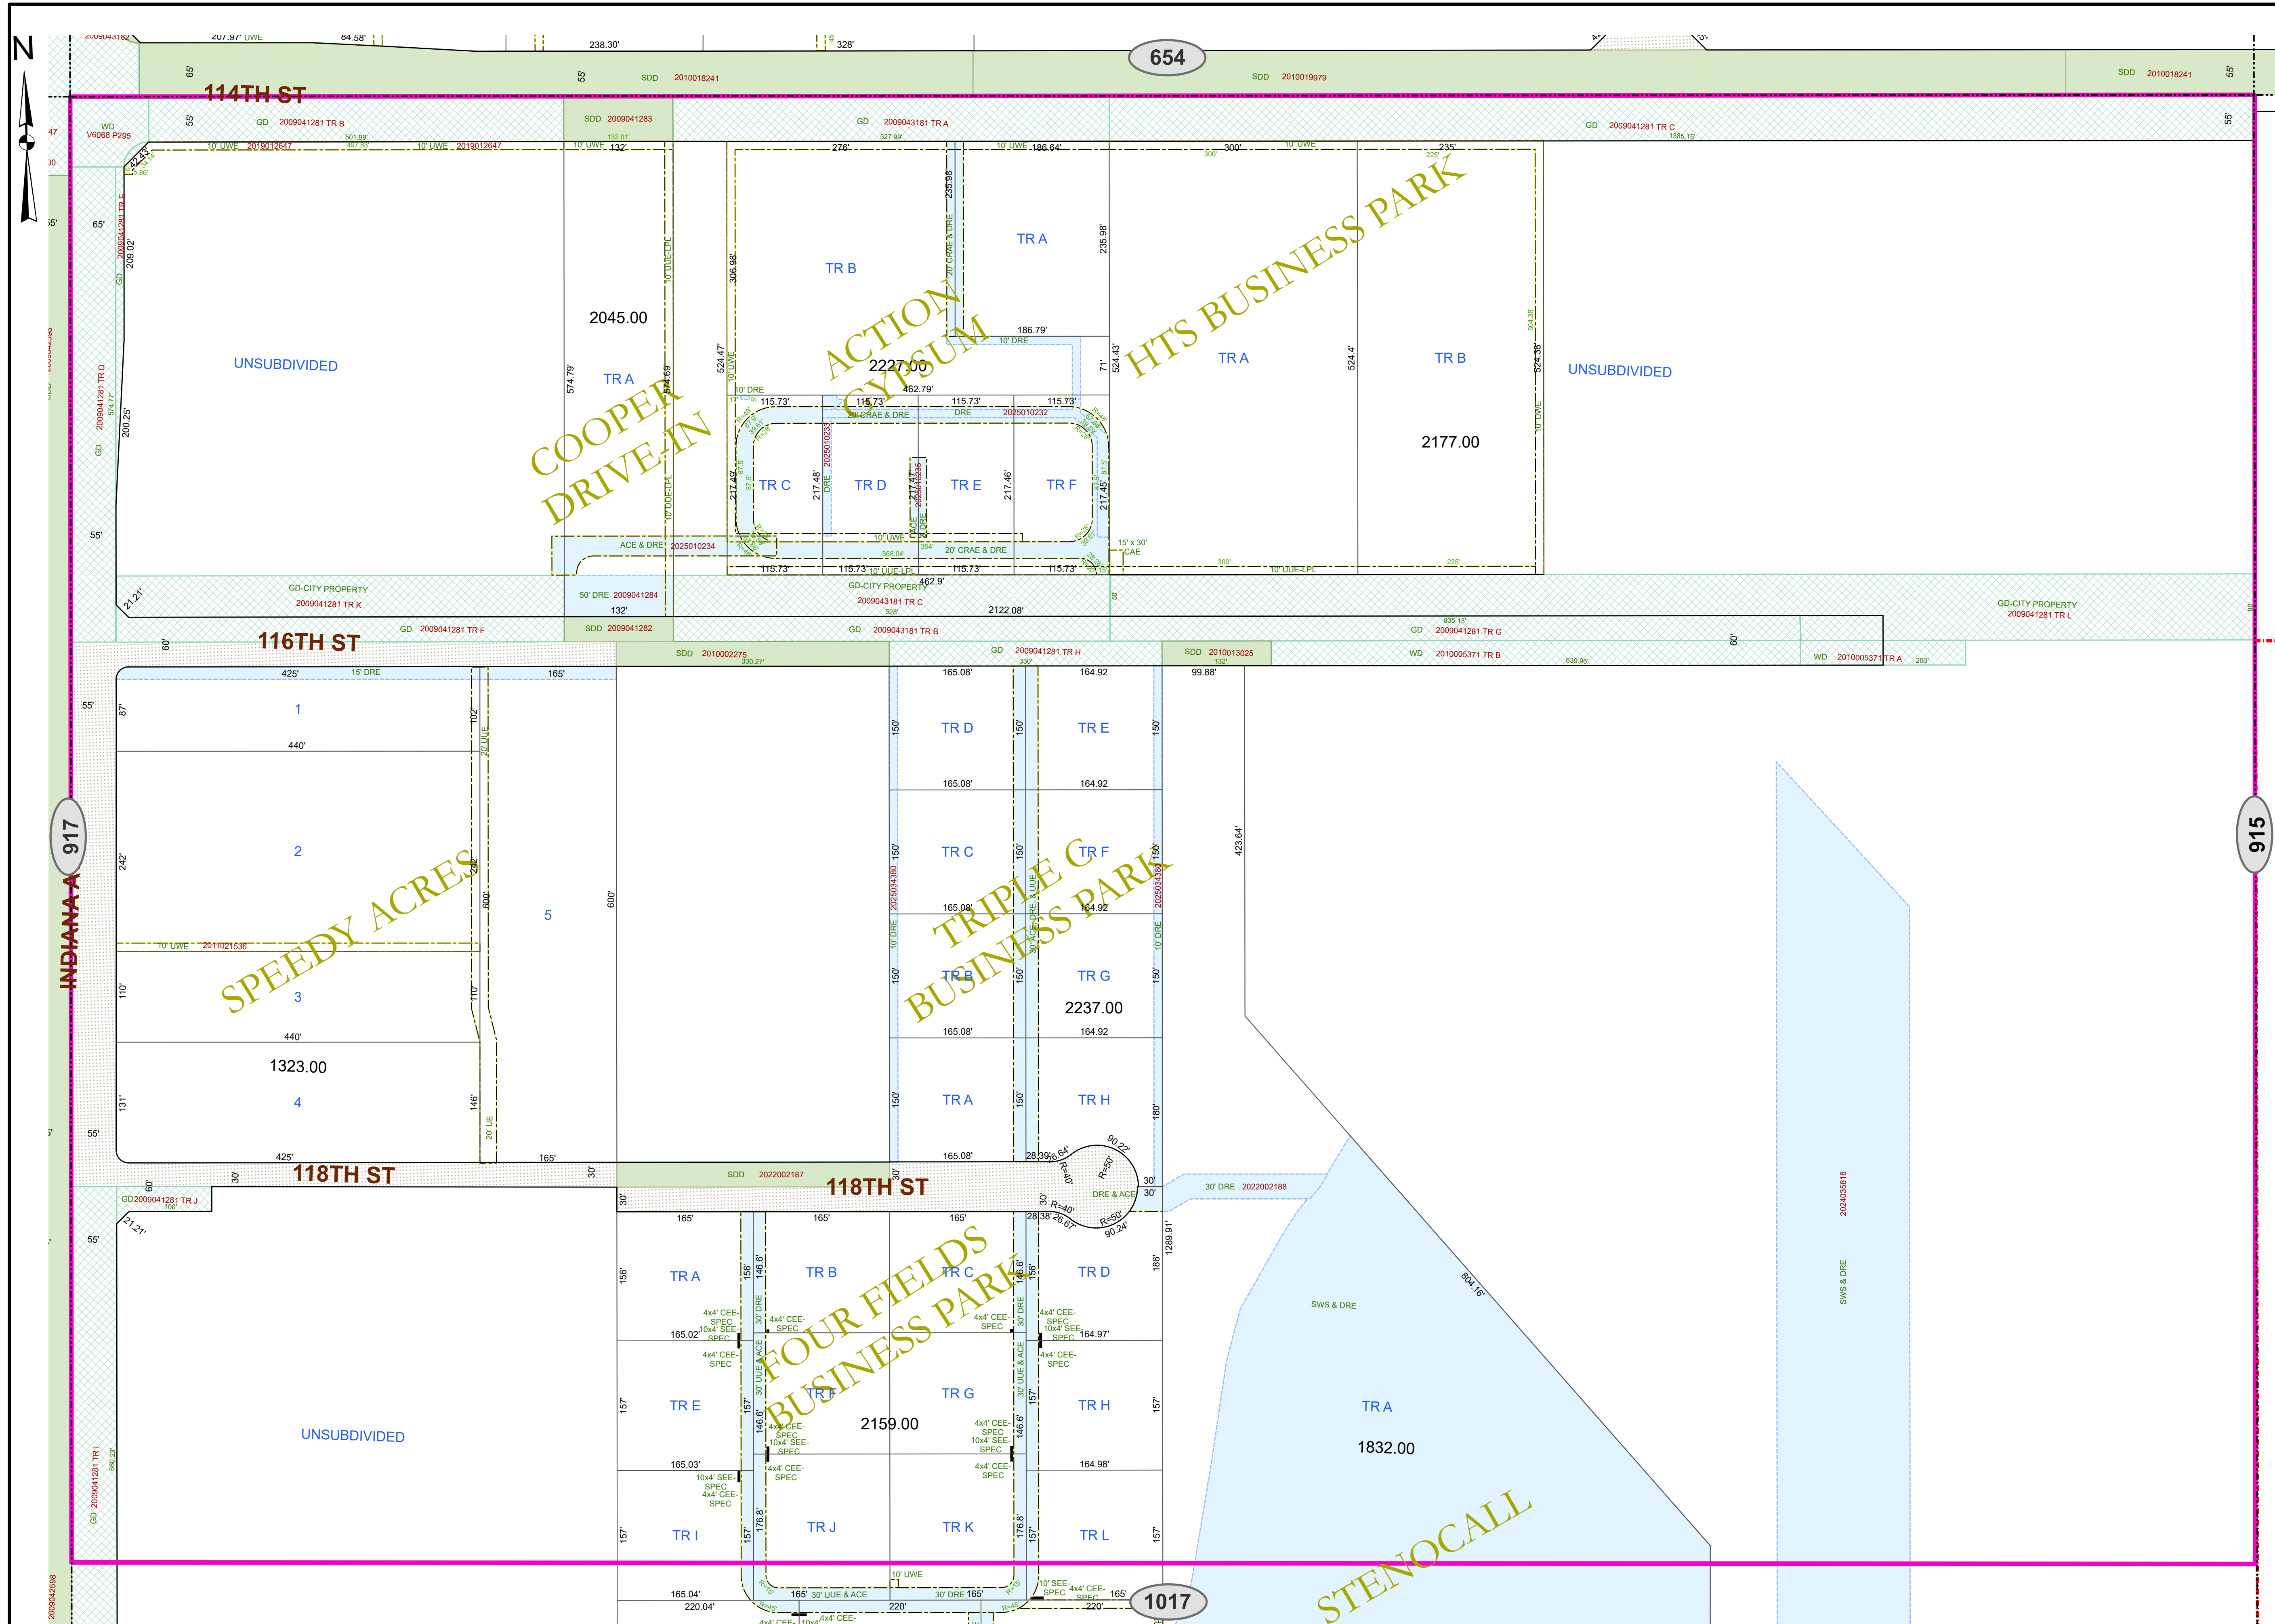

- Lot Lines
- Block Lines
- Railroad Track
- ROW Subsection
- City Limits
- Use License
- Utility, Access, or Garbage Service Easement
- Utility Equipment Easement
- Stormwater Line Easement
- Drainage Easement
- Street Dedication Deed
- Alley Dedication Deed
- Park Dedication Deed
- Property Acquisition Deed
- Property Divestiture Deed
- Right-of-Way Easement
- Plat Dedicated Right-of-Way
- Railroad Deed or Spur Easement
- State Deed or Right-of-Way Easement
- Closed/Abandoned by Ordinance
- Neighboring Map Number

NOTES:
1. All radii are 15' unless otherwise noted.
2. See plat files for curve data and misc. dimensions not shown for clarity.
3. Abbreviations:

AC - Closed Alley	OPR - Overhead Power Line Easement
ACE - Access/Public Access Easement	OPRSP - Open Space Easement
ADD - Alley Dedication Deed	ORD - Ordinance
AUL - Alley Use License	PAE - Pedestrian Access Easement
BSE - Bus Shelter Easement	PDD - Park Dedication Deed
CAE - Closed Access Easement	PEL - Pedestal Easement
CDE - Closed Drainage Easement	PETE - Pedestrian/On Line Easement
CEE - Communications Equipment Easement	PFP - Primary Flexibility Point Easement
CCE - Closed Garbage Service Easement	PJED - Public Use Dedication Easement
CUE - Closed Utility Easement	QCD - Quit Claim Deed
CRAE - Cross Access Easement	REL - Release
CUE - Closed Utility Easement	RES - Resolution
DD - Dedication Deed	ROE - Right of Easement
DRE - Dumpster Pad Easement	ROW - Right of Way Easement
DRD - Drainage Ditch Easement	RPZ - Runway Protection Zone Easement
DRE - Drainage Easement	RSE - Railroad Spur Easement
DUE - Drainage & Underground Utility Easement	RSV - Railroad Service Easement
DWOW - Deed Without Warranty	SAI - Service Area Interface Easement
EDE - Emission Disposal Building	SBSI - Subdivision Easement
ESMT - Easement (Unspecified)	SC - Closed Street
EUL - Easement Use License	SDD - Street Dedication Deed
EVAE - Emergency Vehicle Access Easement	SEE - Switching Enclosure Easement
EXCH - Exchange Deed	SEF - Sidewalk Easement
FE - Fence Easement	SFP - Slope Easement
FHE - Fire Hydrant Easement	SJT - Salt Water Line Easement
FPE - Fire Line/Protection Easement	SSE - Sanitary Sewer Easement
FSUWE - Fence Setback and Utility Working Easement	SUL - Street Use License
GD - GR Deed	SWE - Underground Stormwater Line Easement
GFE - Gas Facilities Easement	SWS - Stormwater Storage Easement
GSE - Garbage Service/Collection Easement	TAC - Telephone Apparatus Cabinet Easement
GTE - Gas Meter and Telephone Pedestal Easement	TPE - Transformer Pad Easement
GWE - Guy Wire Easement	UCR - Underground Communications Line Easement
IEE - Ingress-Egress Easement	UEE - Underground Electric Line Easement
JBE - Junction Box Easement	UGE - Underground Gas Line Easement
JUD - Judgment/Agreed Judgment	ULS - Underground Street Light Cable Easement
LANDSE - Landscape Easement	UUE - Underground Utility Easement
LSE - Ltr Station Easement	UUEM - Underground Utility, Pedestal, & Meter Easement
LUL - Land Use License	UVE - Underground Vault Easement
MAE - Maintenance Access Easement	UWE - Underground Water Line Easement
MHE - Manhole Easement	UWSE - Underground Water & Sewer Line Easement
MWP - Monitor Well Permit	VAC - Vacated Plat
NAME - Street Name Change	WD - Warranty Deed
OCCE - Overhead Communications Line Easement	WEL - Well Easement
OHE - Overhang Easement	WWE - Underground Waste Water Line Easement

Public Works Engineering
P O Box 2000
1625 13th Street
Lubbock, TX 79457



Reference Scale: 1:1,200
Date: 10/1/2025

Base Map190
Block-Section E2-21

ROW
SECTIONAL MAP

916

As required by SECTION 1, CHAPTER 2051, SUBCHAPTER D, GEOSPATIAL DATA PRODUCTS of the Government Code, the City of Lubbock hereby provides notice that the data on this map was created by the City of Lubbock. Any data that appears to represent property boundaries and may not have been prepared or be suitable for legal, engineering, or surveying purposes. It does not represent an on-the-ground survey and represents only the approximate relative location of property boundaries.