
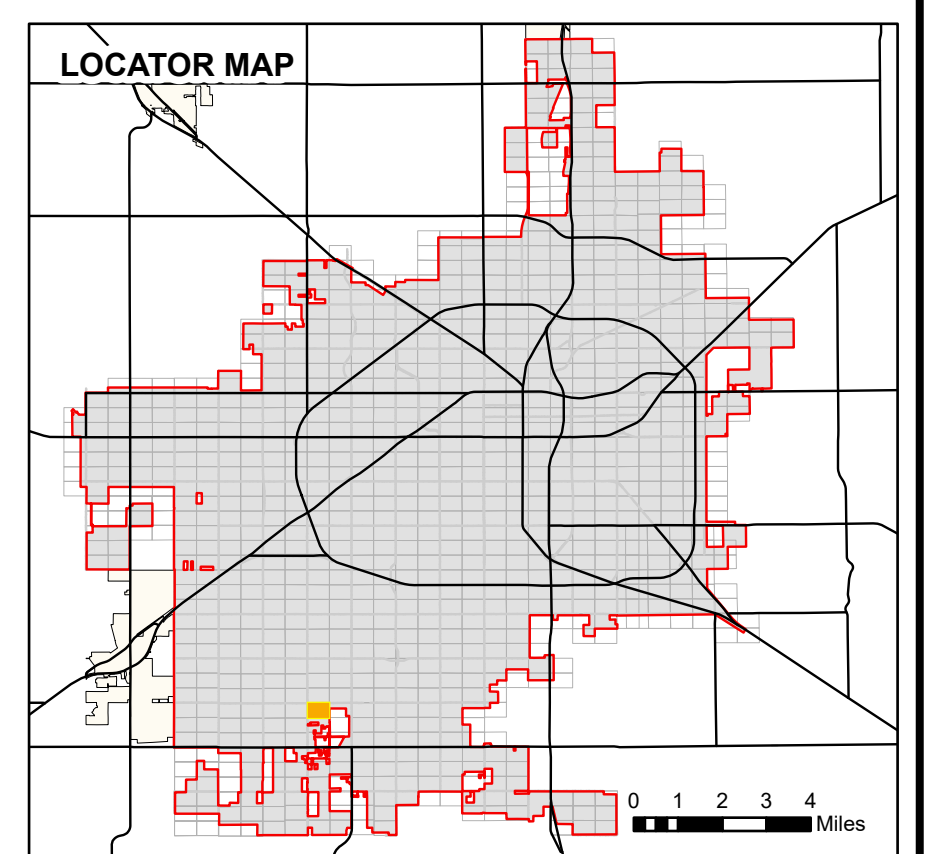


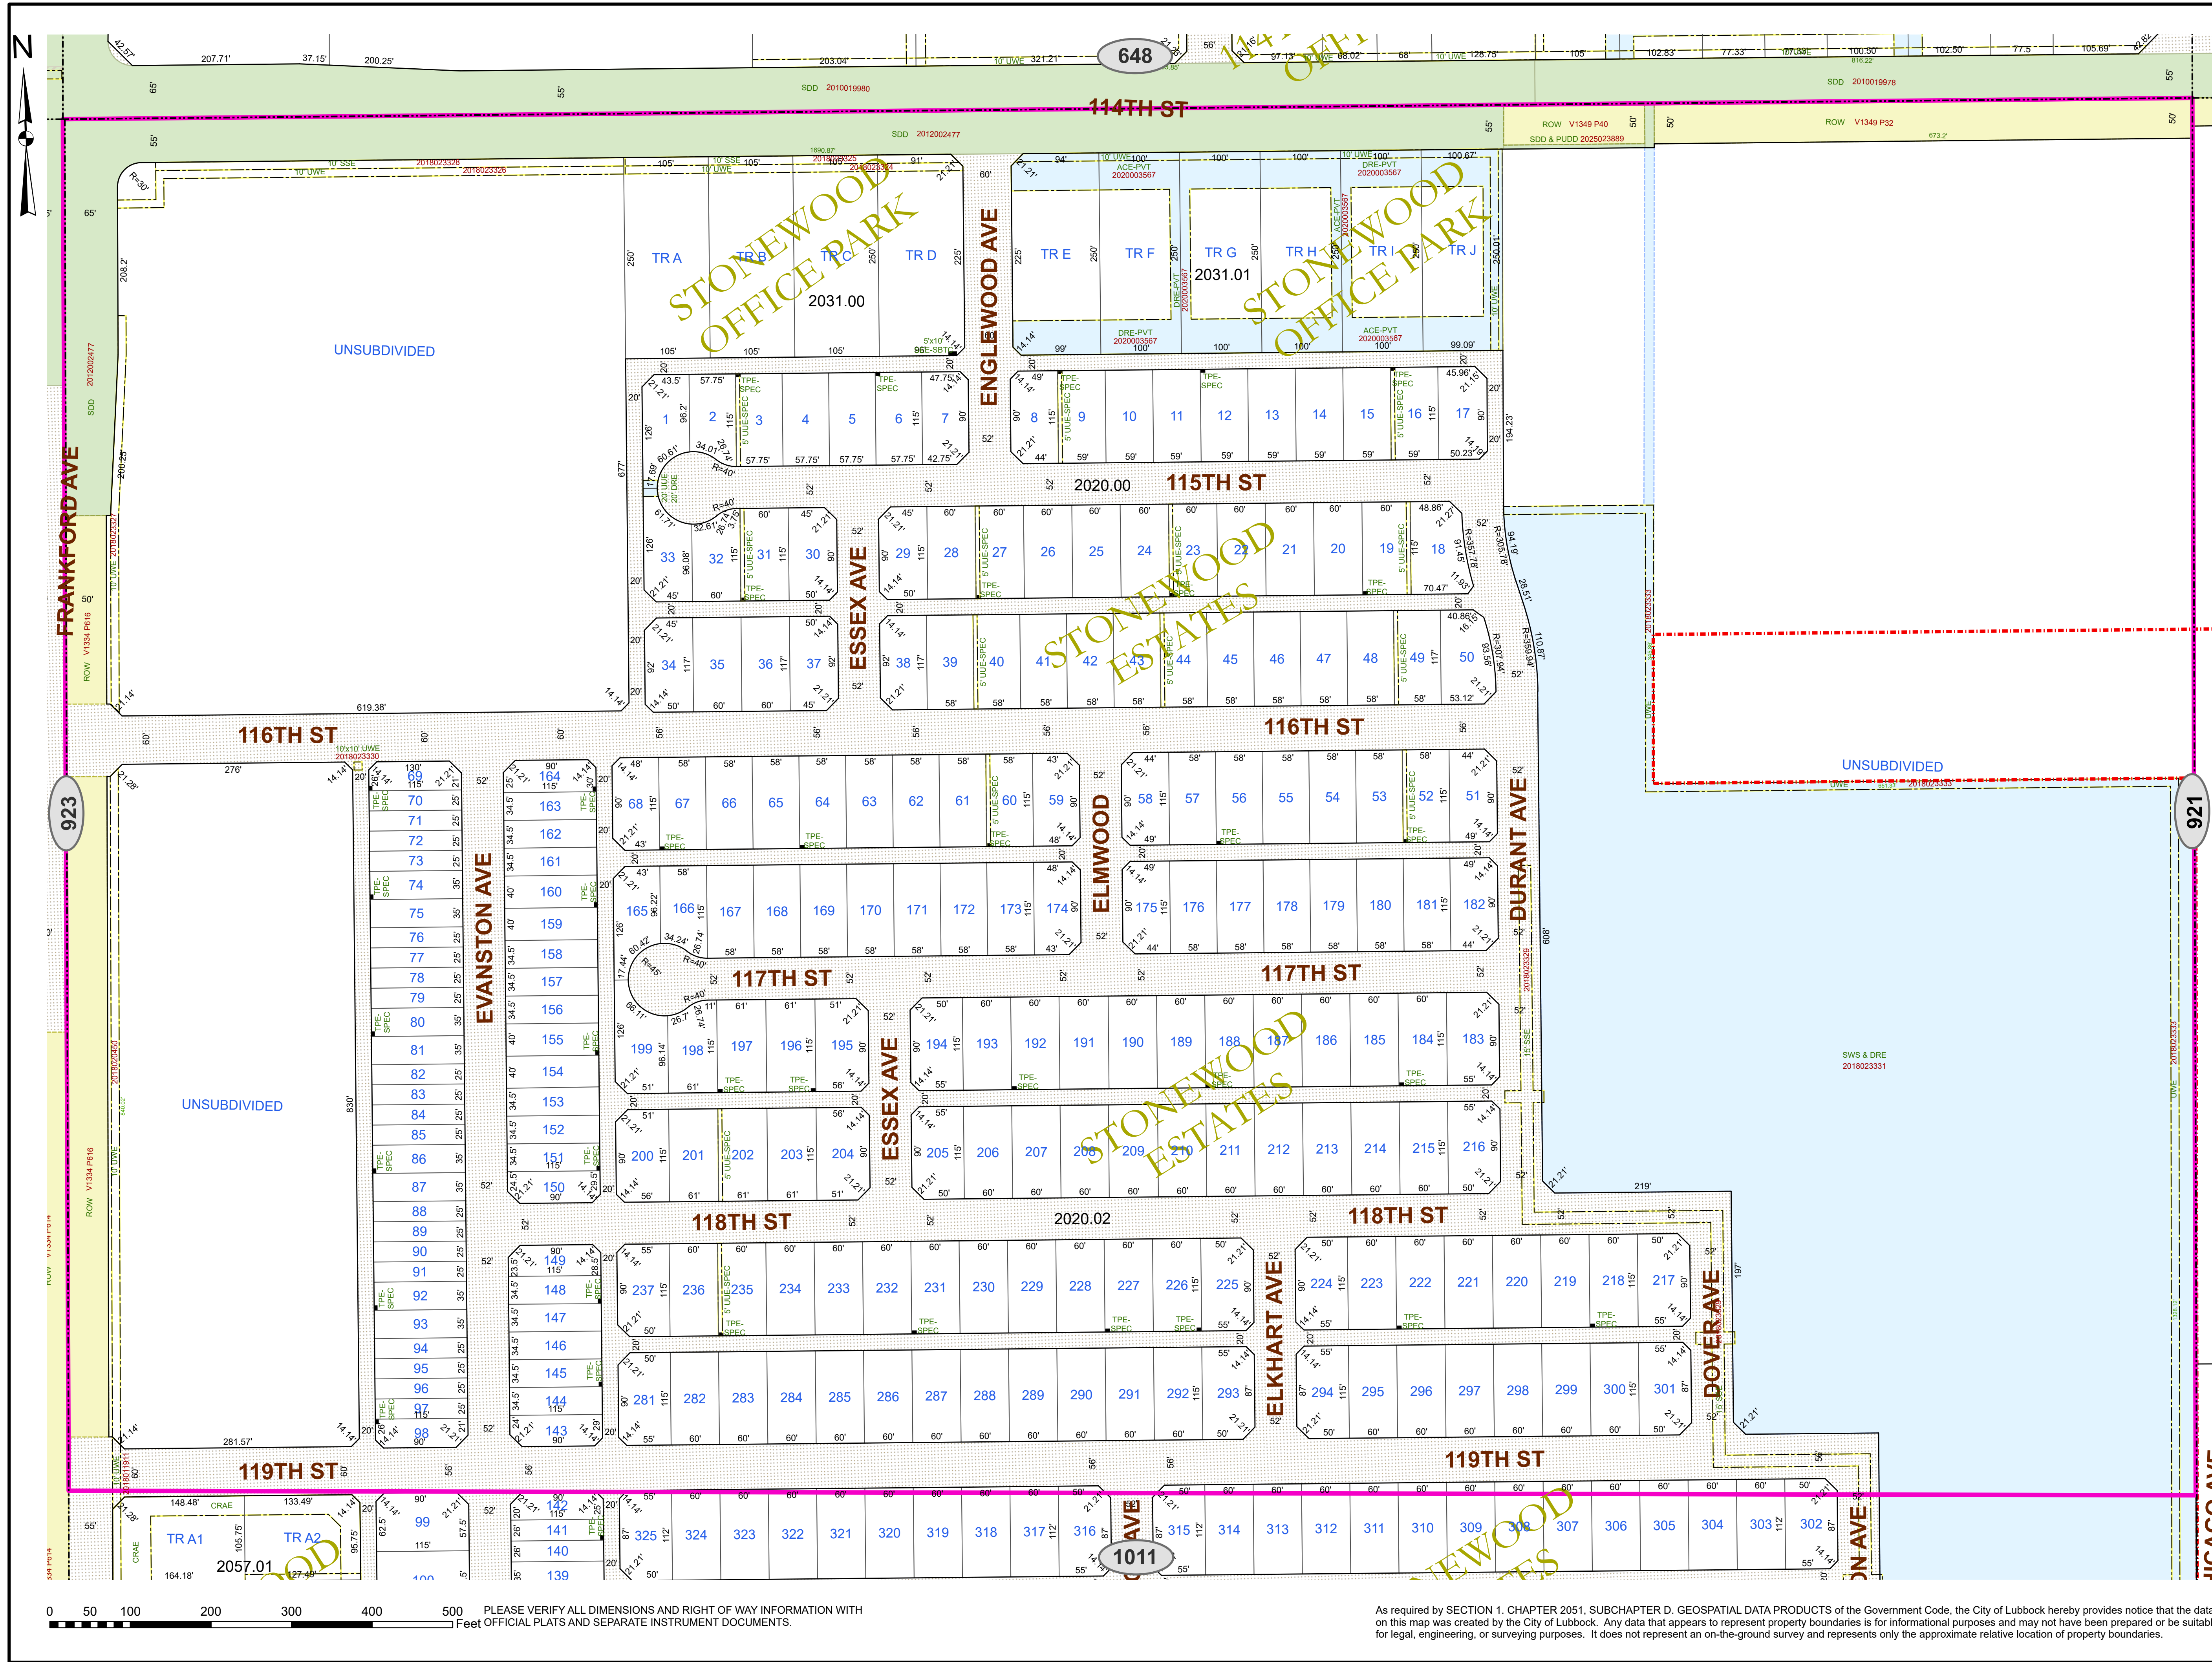

- Lot Lines
- Block Lines
- Railroad Track
- ROW Subsection
- City Limits
- Use License
- Utility, Access, or Garbage Service Easement
- Utility Equipment Easement
- Stormwater Line Easement
- Drainage Easement
- Street Dedication Deed
- Alley Dedication Deed
- Park Dedication Deed
- Property Acquisition Deed
- Property Divestiture Deed
- Right-of-Way Easement
- Plat Dedicated Right-of-Way
- Railroad Deed or Spur Easement
- State Deed or Right-of-Way Easement
- Closed/Abandoned by Ordinance
- Neighboring Map Number

NOTES:
1. All radii are 15' unless otherwise noted.
2. See plat files for curve data and misc. dimensions not shown for clarity.
3. Abbreviations:

AC - Closed Alley	OPE - Overhead Power Line Easement
ACE - Access/Public Access Easement	OPNP - Open Space Easement
ADD - Alley Dedication Deed	ORD - Ordinance
AUL - Alley Use License	PAE - Pedestrian Access Easement
BSE - Bus Shelter Easement	PDD - Park Dedication Deed
CAE - Closed Access Easement	PEL - Pedestal Easement
CDE - Closed Drainage Easement	PETE - Photomount Line Easement
CCE - Closed Easement	PPF - Primary Flexibility Point Easement
CUE - Closed Utility Easement	PUD - Public Use Dedication Easement
CVE - Closed Vehicle Access Easement	QCD - Quit Claim Deed
CWE - Closed Waste Easement	REL - Release
CRAE - Cross Access Easement	RES - Resolution
CUE - Closed Utility Easement	ROE - Release of Easement
DD - Dedication Deed	ROW - Right of Way Easement
DPE - Dumpster Pad Easement	RPZ - Runway Protection Zone Easement
DRD - Drainage Ditch Easement	RSD - Railroad Deed
DRE - Drainage Easement	RSE - Railroad Spur Easement
DUE - Drainage & Underground Utility Easement	SAL - Service Area Interface Easement
DWOW - Deed Without Warranty	SC - Closed Street
EDE - Emission Disposal Building	SDD - Street Dedication Deed
ESMT - Easement (Unspecified)	SEE - Switching Enclosure Easement
EUL - Easement Use License	SIGN - Sign Easement
EVAE - Emergency Vehicle Access Easement	SLE - Sidewalk Easement
EXCH - Exchange Deed	SLP - Slope Easement
FE - Fence Easement	SLT - Salt Water Line Easement
FHE - Fire Hydrant Easement	SSE - Sanitary Sewer Easement
FPE - Fire Line/Protection Easement	SUL - Street Use License
FSUWE - Fence Setback and Utility Working Easement	SWE - Underground Stormwater Line Easement
GO - GR Deed	SWSE - Stormwater Storage Easement
GFE - Gas Facilities Easement	TAC - Telephone Apparatus Cabinet Easement
GSE - Gas Service/Collection Line Easement	TPE - Transformer Pad Easement
GTE - Gas Meter and Telephone Pedestal Easement	UCE - Underground Communications Line Easement
GWE - Guy Wire Easement	UEE - Underground Electric Line Easement
IEE - Ingress-Egress Easement	UGE - Underground Gas Line Easement
JSE - Junction Box Easement	USE - Underground Street Light Cable Easement
JUD - Judgment/Agreed Judgment	UUE - Underground Utility, Pedestal, & Meter Easement
LANDSE - Landscape Easement	UWE - Underground Water Line Easement
LSE - LRT Station Easement	UWSE - Underground Water & Sewer Line Easement
LLL - Land Use License	VAC - Vacated Plat
MME - Manhole Easement	WD - Warranty Deed
MWP - Monitor Well Permit	WEL - Well Easement
NAME - Street Name Change	WUE - Underground Waste Water Line Easement
OCE - Overhead Communications Line Easement	
OHE - Overhang Easement	

Public Works Engineering
P.O. Box 2000
1625 13th Street
Lubbock, TX 79457

City of Lubbock
TEXAS

Reference Scale: 1:1,200
Date: 10/1/2025

Base Map193
Block-Section E2-24

ROW
SECTIONAL MAP

922

As required by SECTION 1, CHAPTER 2051, SUBCHAPTER D, GEOSPATIAL DATA PRODUCTS of the Government Code, the City of Lubbock hereby provides notice that the data on this map was created by the City of Lubbock. Any data that appears to represent property boundaries is for informational purposes and may not have been prepared or be suitable for legal, engineering, or surveying purposes. It does not represent an on-the-ground survey and represents only the approximate relative location of property boundaries.