
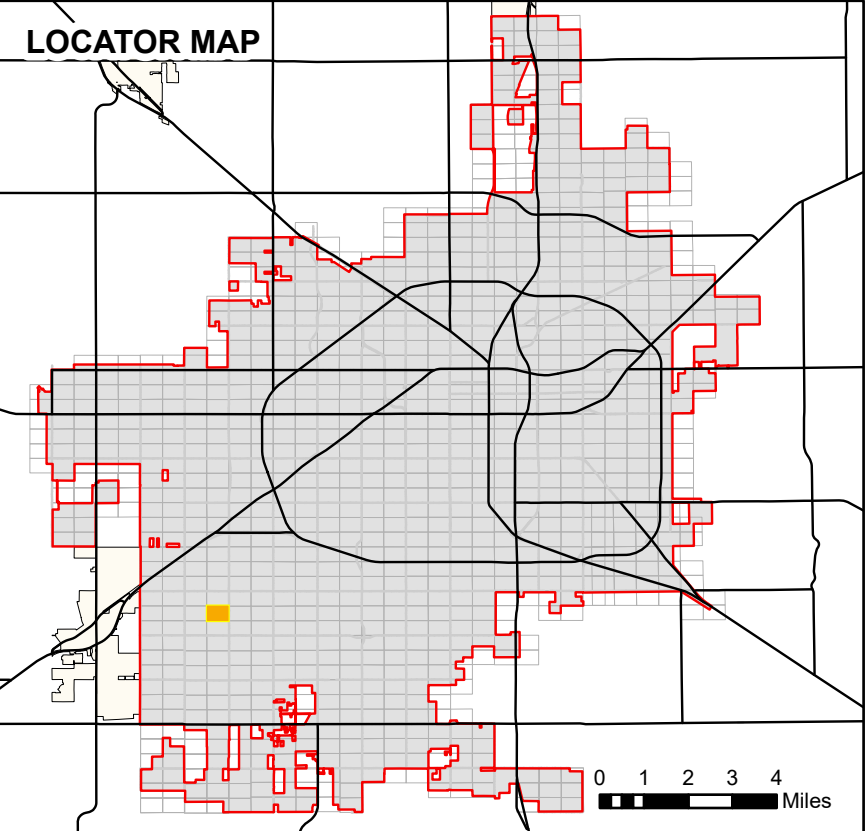


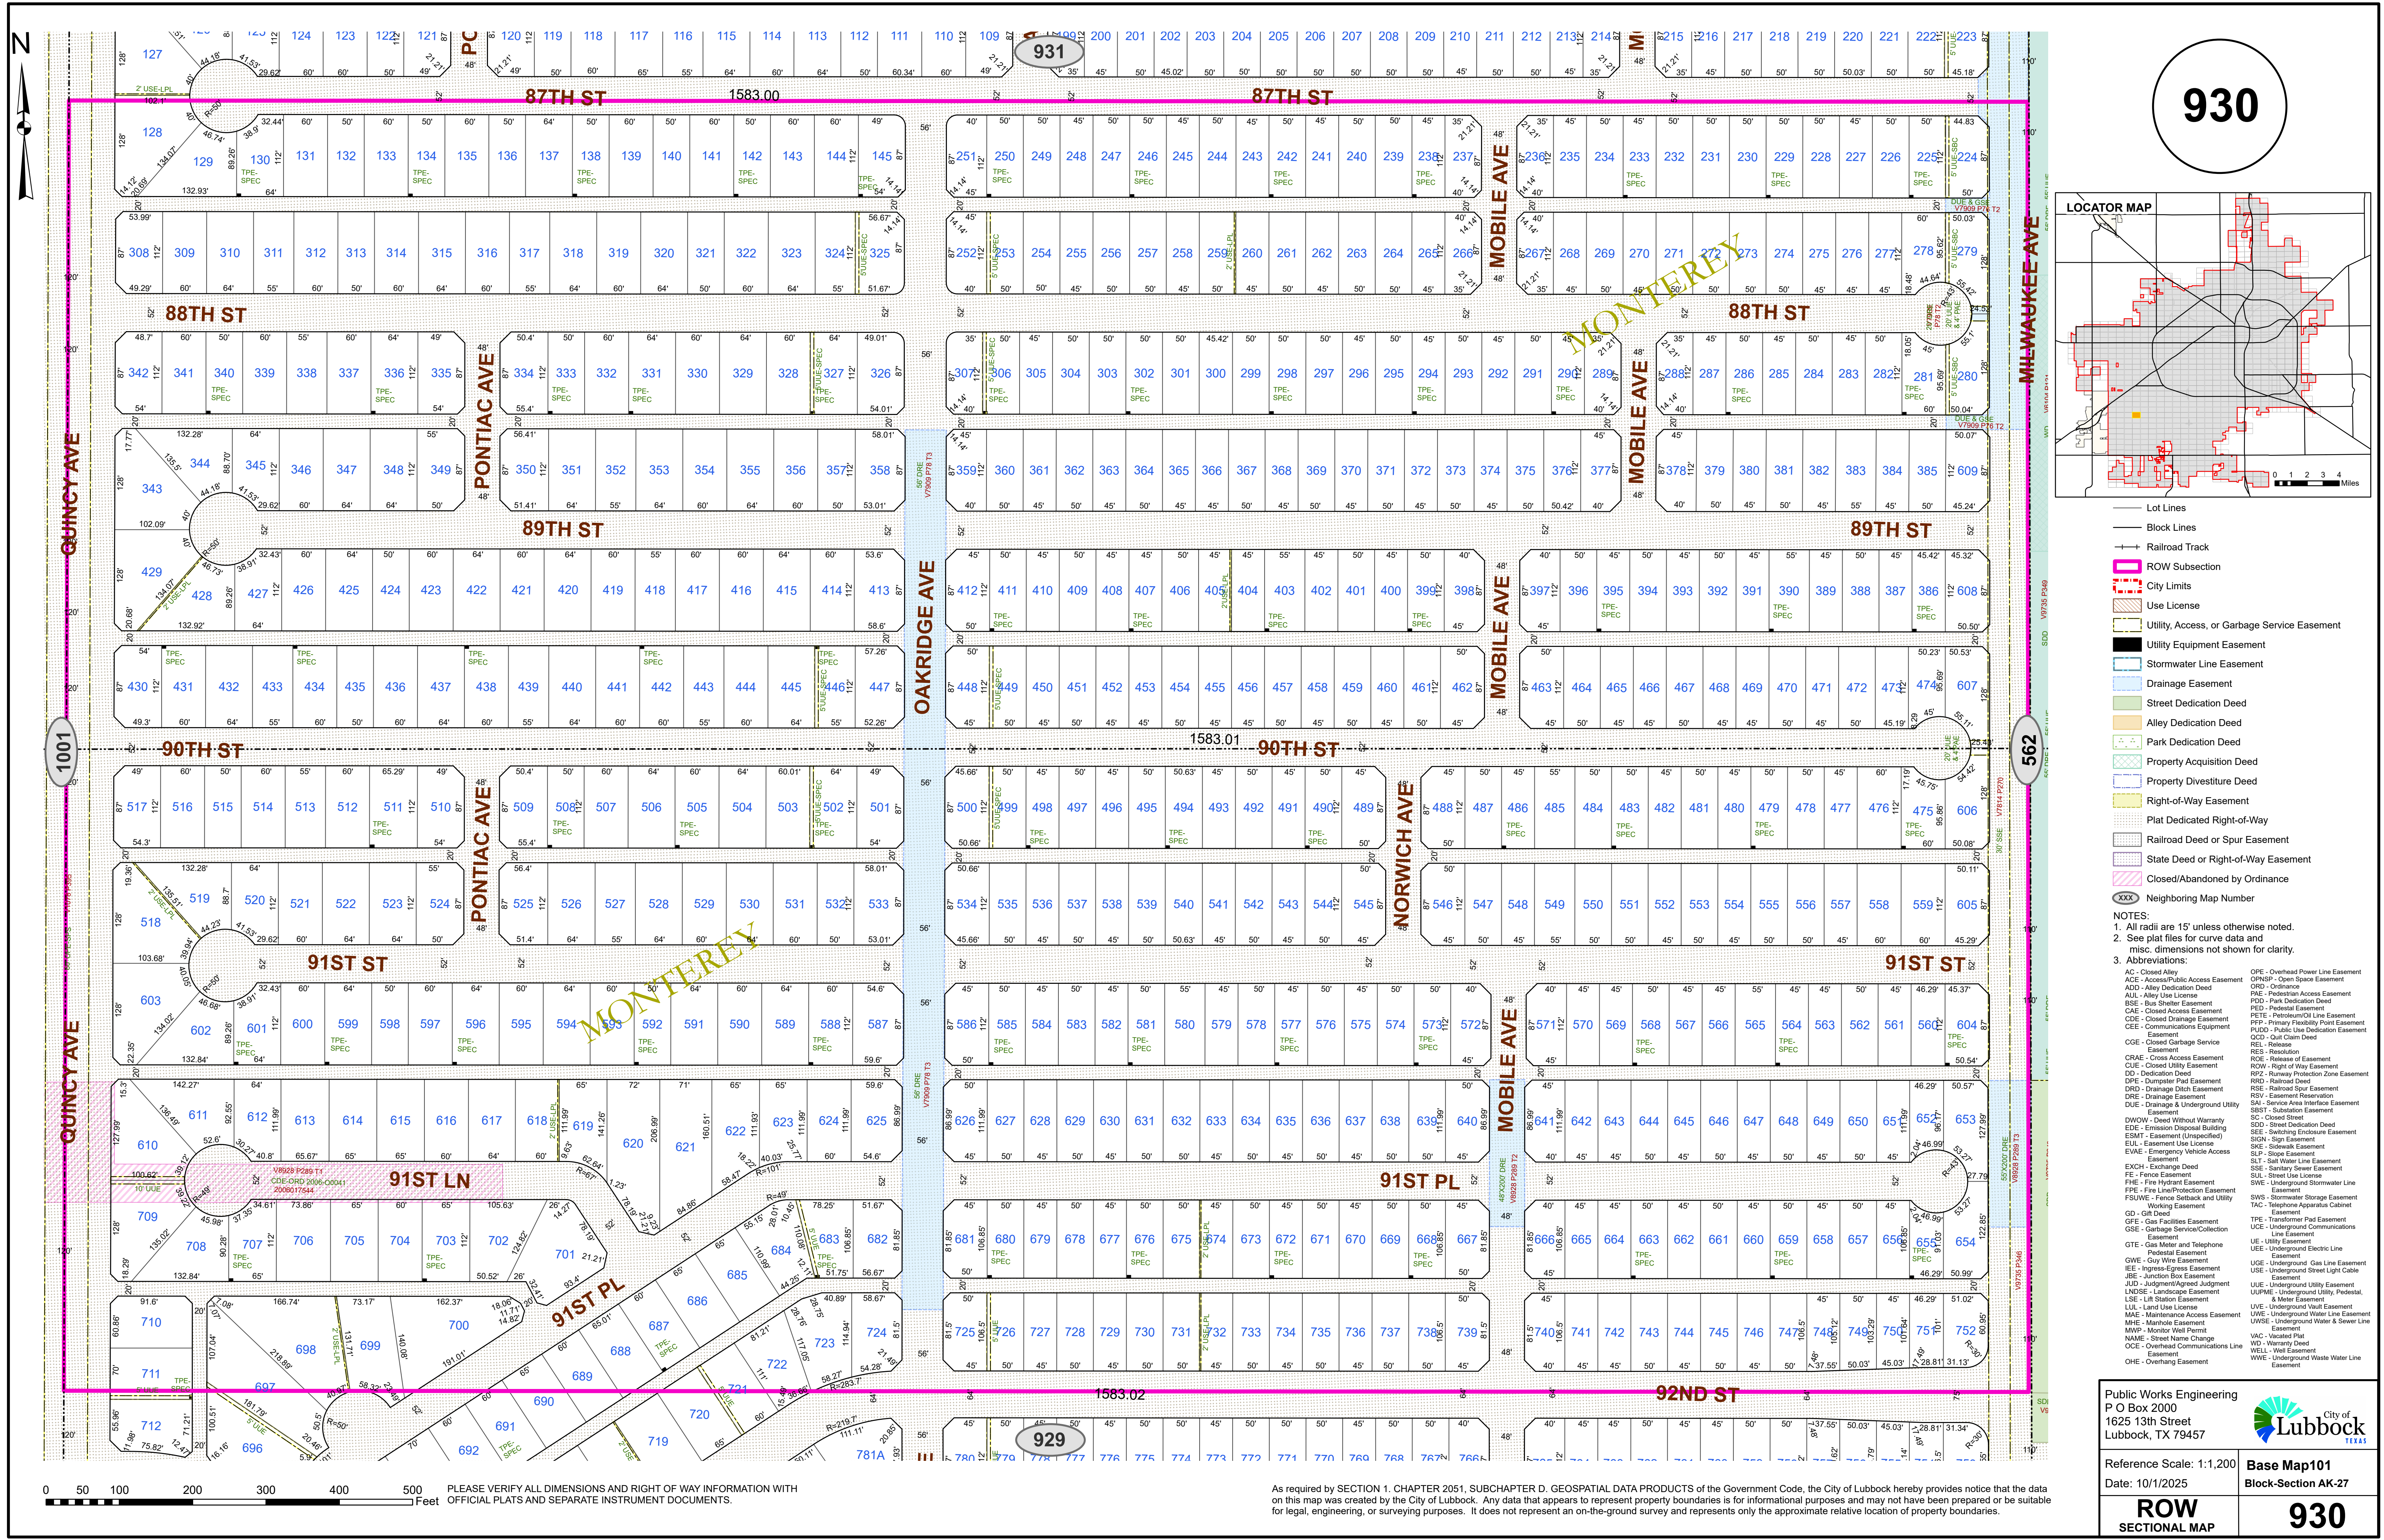

- Lot Lines
- Block Lines
- Railroad Track
- ROW Subsection
- City Limits
- Use License
- Utility, Access, or Garbage Service Easement
- Utility Equipment Easement
- Stormwater Line Easement
- Drainage Easement
- Street Dedication Deed
- Alley Dedication Deed
- Park Dedication Deed
- Property Acquisition Deed
- Property Divestiture Deed
- Right-of-Way Easement
- Plat Dedicated Right-of-Way
- Railroad Deed or Spur Easement
- State Deed or Right-of-Way Easement
- Closed/Abandoned by Ordinance
- Neighboring Map Number

NOTES:  
1. All radii are 15' unless otherwise noted.  
2. See plat files for curve data and misc. dimensions not shown for clarity.  
3. Abbreviations:  
AC - Closed Alley  
ACE - Access/Easement  
ADD - Alley Dedication Deed  
AUL - Alley Use License  
BSE - Bus Shelter Easement  
CAE - Closed Access Easement  
CDE - Closed Drainage Easement  
CEE - Communications Equipment Easement  
CGE - Closed Garbage Service Easement  
CRAE - Cross Access Easement  
CUE - Closed Utility Easement  
DD - Dedication Deed  
DPE - Dumpster Pad Easement  
DRD - Drainage Ditch Easement  
DRE - Drainage Easement  
DUE - Drainage & Underground Utility Easement  
DWOW - Used Without Warranty  
EDE - Emission Disposal Building  
ESMT - Easement (Unspecified)  
EVL - Easement Use License  
EVAE - Emergency Vehicle Access Easement  
EXCH - Exchange Deed  
FE - Fence Easement  
FPE - Fire Protection Easement  
FSUVE - Fence Setback and Utility Working Easement  
GO - GR Deed  
GFE - Gas Facilities Easement  
GSE - Gas Service/Collection Easement  
GTE - Gas Meter and Telephone Pedestal Easement  
IEE - Ingress-Egress Easement  
JSE - Junction Box Easement  
JUD - Judgment/Agreed Judgment  
LWSE - Landscape Easement  
LSE - Lift Station Easement  
LLL - Land Use License  
MAE - Maintenance Access Easement  
MME - Marhole Easement  
MWP - Monitor Well Permit  
NAME - Street Name Change  
OCE - Overhead Communications Line Easement  
OHE - Overhang Easement  
OPE - Overhead Power Line Easement  
OPSP - Open Space Easement  
ORD - Ordinance  
PAE - Pedestrian Access Easement  
PDD - Park Dedication Deed  
PED - Pedestal Easement  
PETE - Photomonitoring Line Easement  
PFP - Primary Flexibility Point Easement  
PJUD - Public Use Dedication Easement  
REL - Release  
RES - Resolution  
ROE - Release of Easement  
ROW - Right of Way Easement  
RPZ - Runway Protection Zone Easement  
RSD - Railroad Deed  
RSE - Railroad Spur Easement  
RSV - Easement Reservation  
SAI - Service Area Interface Easement  
SBST - Substation Easement  
SC - Closed Street  
SDD - Street Dedication Deed  
SEE - Switching Enclosure Easement  
SIGN - Sign Easement  
SLP - Slope Easement  
SLT - Soil Water Line Easement  
SSE - Sanitary Sewer Easement  
SUL - Street Use License  
SWE - Underground Stormwater Line Easement  
SWA - Stormwater Storage Easement  
TAC - Telephone Apparatus Cabinet Easement  
TPE - Transformer Pad Easement  
UCE - Underground Utility Easement  
UEE - Underground Electric Line Easement  
UGL - Underground Gas Line Easement  
ULS - Underground Street Light Cable Easement  
UUE - Underground Utility Easement  
UVE - Underground Water Line Easement  
UWSE - Underground Water & Sewer Line Easement  
VAC - Vacated Plat  
WD - Warranty Deed  
WEL - Well Easement  
WWL - Underground Waste Water Line Easement

Public Works Engineering  
P.O. Box 2000  
1625 13th Street  
Lubbock, TX 79457

City of  
**Lubbock**  
TEXAS

Reference Scale: 1:1,200  
Date: 10/1/2025

Base Map101  
Block-Section AK-27

**ROW**  
SECTIONAL MAP

**930**

PLEASE VERIFY ALL DIMENSIONS AND RIGHT OF WAY INFORMATION WITH OFFICIAL PLATS AND SEPARATE INSTRUMENT DOCUMENTS.

As required by SECTION 1, CHAPTER 2051, SUBCHAPTER D. GEOSPATIAL DATA PRODUCTS of the Government Code, the City of Lubbock hereby provides notice that the data on this map was created by the City of Lubbock. Any data that appears to represent property boundaries is for informational purposes and may not have been prepared or be suitable for legal, engineering, or surveying purposes. It does not represent an on-the-ground survey and represents only the approximate relative location of property boundaries.