
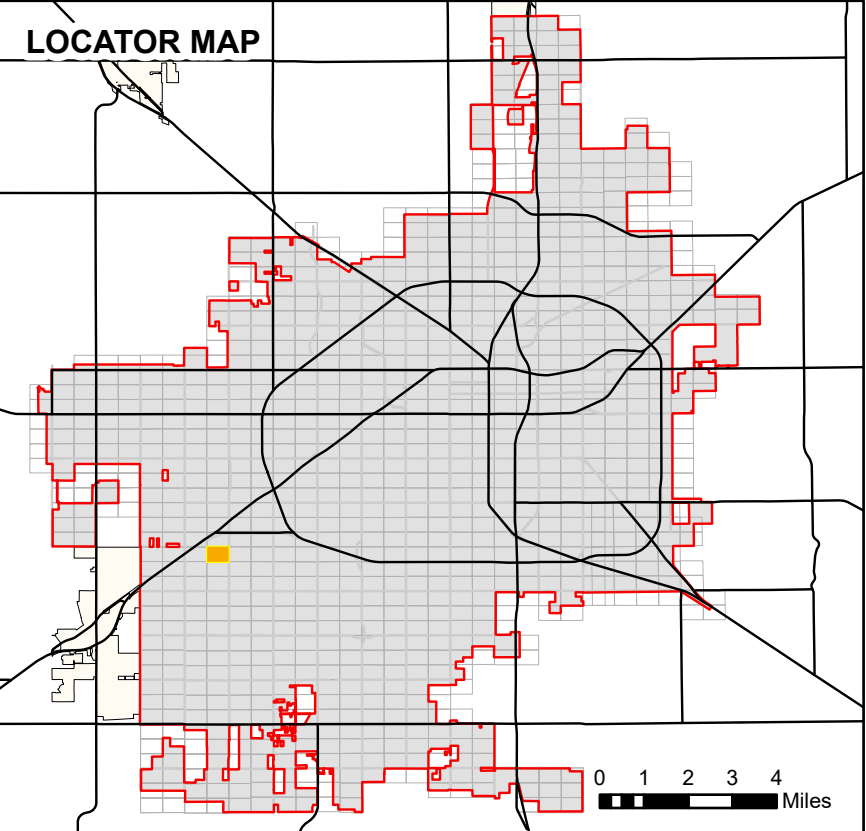


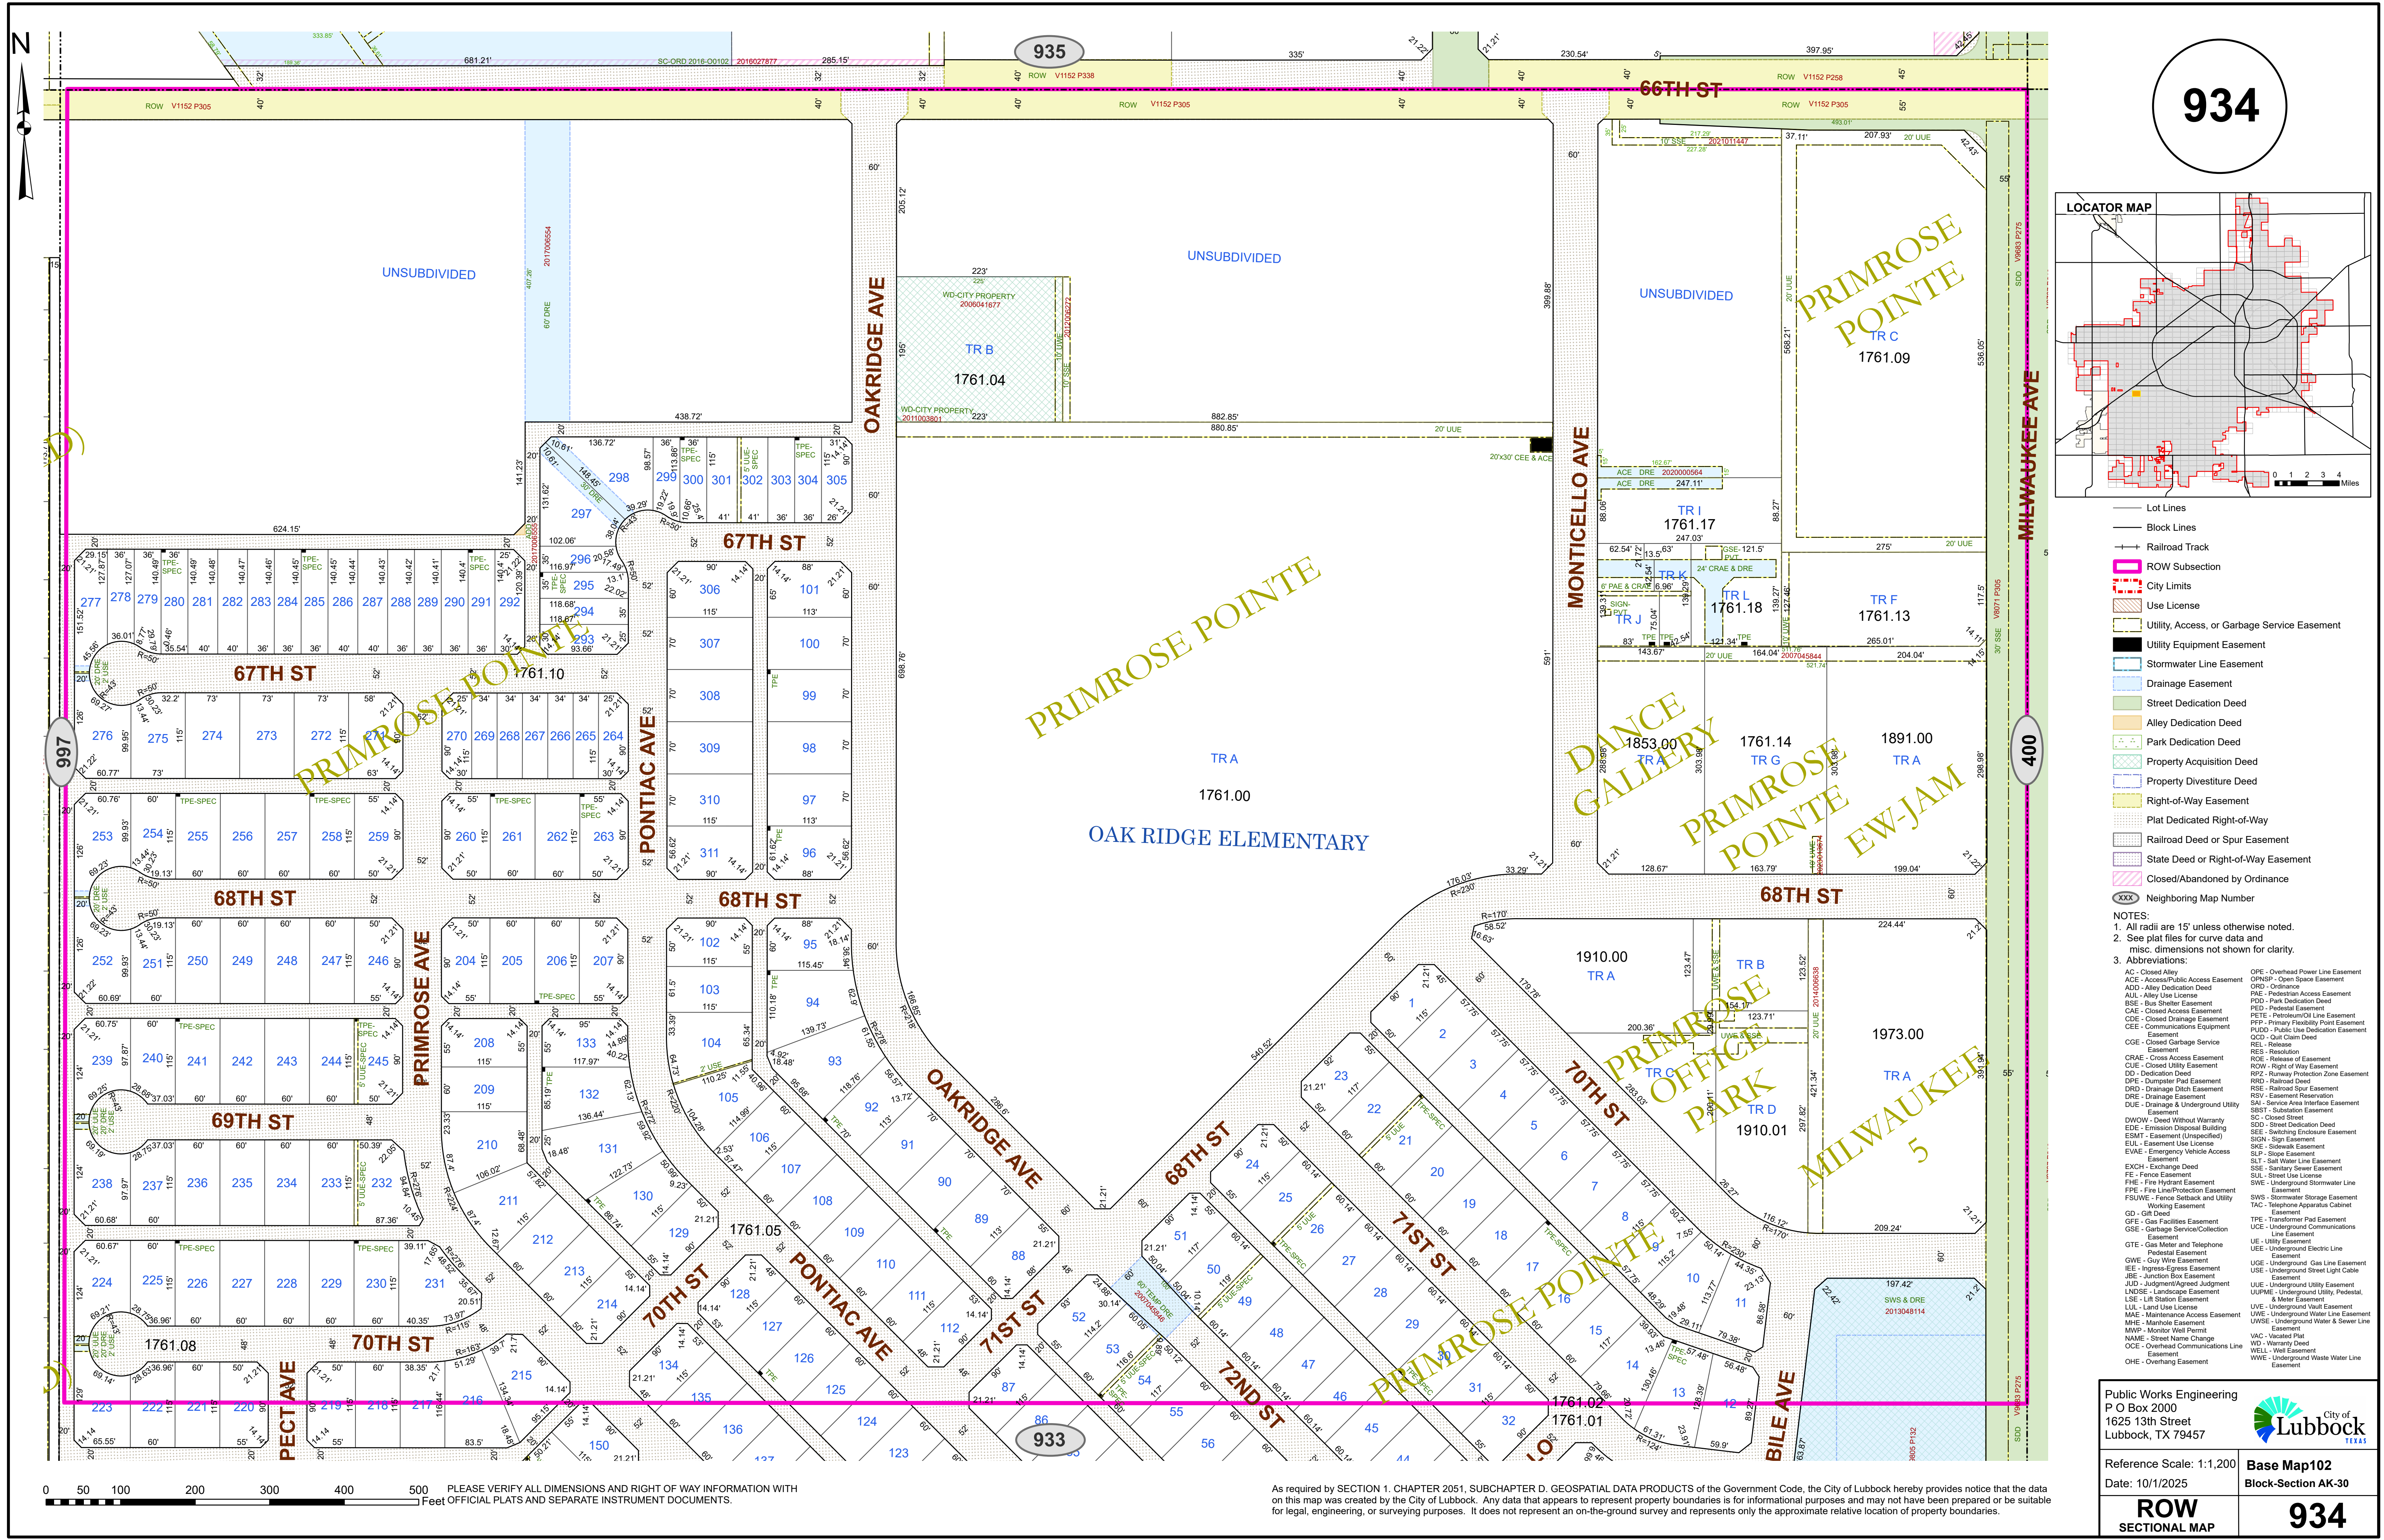

- Lot Lines
- Block Lines
- ROW Subsection
- City Limits
- Use License
- Utility, Access, or Garbage Service Easement
- Utility Equipment Easement
- Stormwater Line Easement
- Drainage Easement
- Street Dedication Deed
- Alley Dedication Deed
- Park Dedication Deed
- Property Acquisition Deed
- Property Divestiture Deed
- Right-of-Way Easement
- Plat Dedicated Right-of-Way
- Railroad Deed or Spur Easement
- State Deed or Right-of-Way Easement
- Closed/Abandoned by Ordinance
- Neighboring Map Number

NOTES:
1. All radii are 15' unless otherwise noted.
2. See plat files for curve data and misc. dimensions not shown for clarity.
3. Abbreviations:

AC - Closed Alley	OPE - Overhead Power Line Easement
ACE - Access/Easement	OPSP - Open Space Easement
ADD - Alley Dedication Deed	ORD - Ordinance
AUL - Alley Use License	PAE - Pedestrian Access Easement
BSE - Bus Shelter Easement	PDD - Park Dedication Deed
CAE - Closed Access Easement	PEL - Pedestal Easement
CDE - Closed Drainage Easement	PETE - Photomonitoring Line Easement
CCE - Communications Equipment Easement	PFP - Primary Flexibility Point Easement
CGE - Closed Garbage Service Easement	PUD - Public Use Dedication Easement
CRAE - Cross Access Easement	REL - Release
CUE - Closed Utility Easement	RES - Resolution
DD - Dedication Deed	ROW - Right of Way Easement
DPE - Dumpster Pad Easement	RPZ - Runway Protection Zone Easement
DRD - Drainage Ditch Easement	RSD - Railroad Deed
DRE - Drainage Easement	RSE - Railroad Spur Easement
DUE - Drainage & Underground Utility Easement	RSV - Easement Reservation
DWOW - Deed Without Warranty	SAI - Service Area Interface Easement
EDE - Emission Disposal Building	SBST - Substation Easement
ESMT - Easement (Unspecified)	SC - Closed Street
EUL - Easement User License	SD - Street Dedication Deed
EVAE - Emergency Vehicle Access Easement	SEE - Switching Enclosure Easement
EXCH - Exchange Deed	SIGN - Sign Easement
FE - Fence Easement	SLE - Slope Easement
FHE - Fire Hydrant Easement	SLT - Salt Water Line Easement
FPE - Fire Line/Protection Easement	SSE - Sanitary Sewer Easement
FSUWE - Fence Setback and Utility Working Easement	SUL - Street Use License
GO - GR Deed	SWE - Underground Stormwater Line Easement
GFE - Gas Facilities Easement	SWSE - Stormwater Storage Easement
GSE - Gas Service/Collection Easement	TAC - Telephone Apparatus Cabinet Easement
GTE - Gas Meter and Telephone Pedestal Easement	TPE - Transformer Pad Easement
GWE - Guy Wire Easement	UE - Utility Easement
IEE - Ingress-Egress Easement	UEE - Underground Electric Line Easement
JBE - Junction Box Easement	UGE - Underground Gas Line Easement
JUD - Judgment/Agreed Judgment	UGSE - Underground Street Light Cable Easement
LANDSE - Landscape Easement	UUE - Underground Utility Easement
LSE - Lift Station Easement	UWE - Underwater Water Line Easement
LUL - Land Use License	UWSE - Underground Water & Sewer Line Easement
MAE - Maintenance Access Easement	VAC - Vacated Plat
MHE - Manhole Easement	WD - Warranty Deed
MWP - Monitor Well Permit	WEL - Well Easement
NAME - Street Name Change	WWE - Underground Water Line Easement
OCE - Overhead Communications Line Easement	
OHE - Overhang Easement	

Public Works Engineering
P.O. Box 2000
1625 13th Street
Lubbock, TX 79457

City of Lubbock
TEXAS

Reference Scale: 1:1,200
Date: 10/1/2025

Base Map102
Block-Section AK-30

ROW
SECTIONAL MAP

934

As required by SECTION 1, CHAPTER 2051, SUBCHAPTER D, GEOSPATIAL DATA PRODUCTS of the Government Code, the City of Lubbock hereby provides notice that the data on this map was created by the City of Lubbock. Any data that appears to represent property boundaries is for informational purposes and may not have been prepared or be suitable for legal, engineering, or surveying purposes. It does not represent an on-the-ground survey and represents only the approximate relative location of property boundaries.