
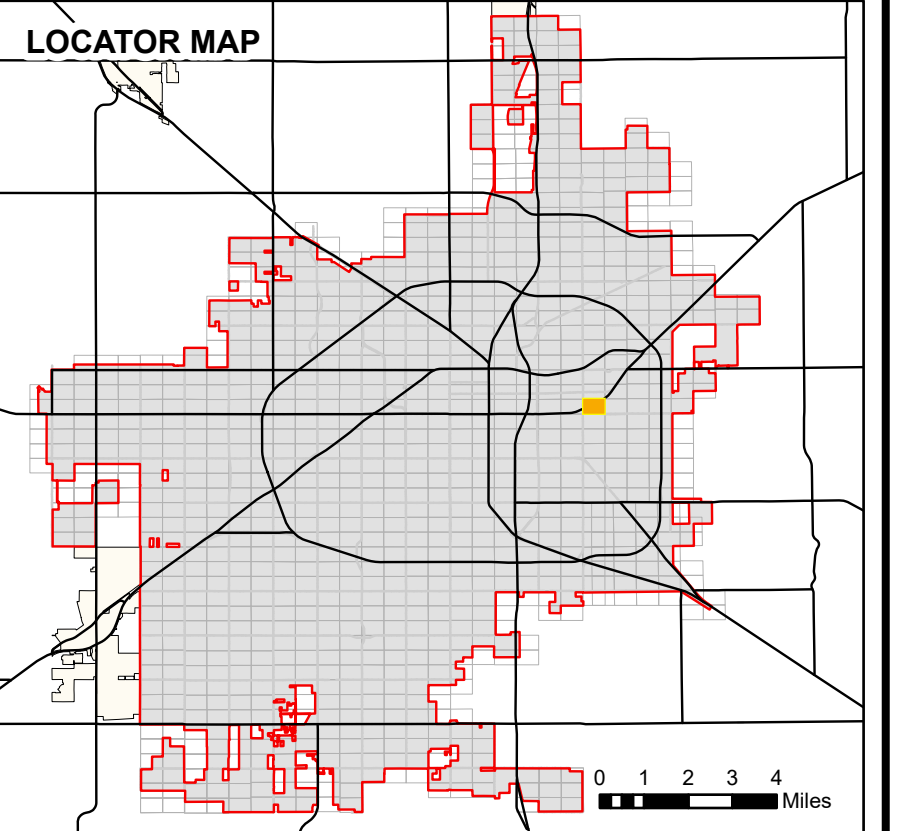


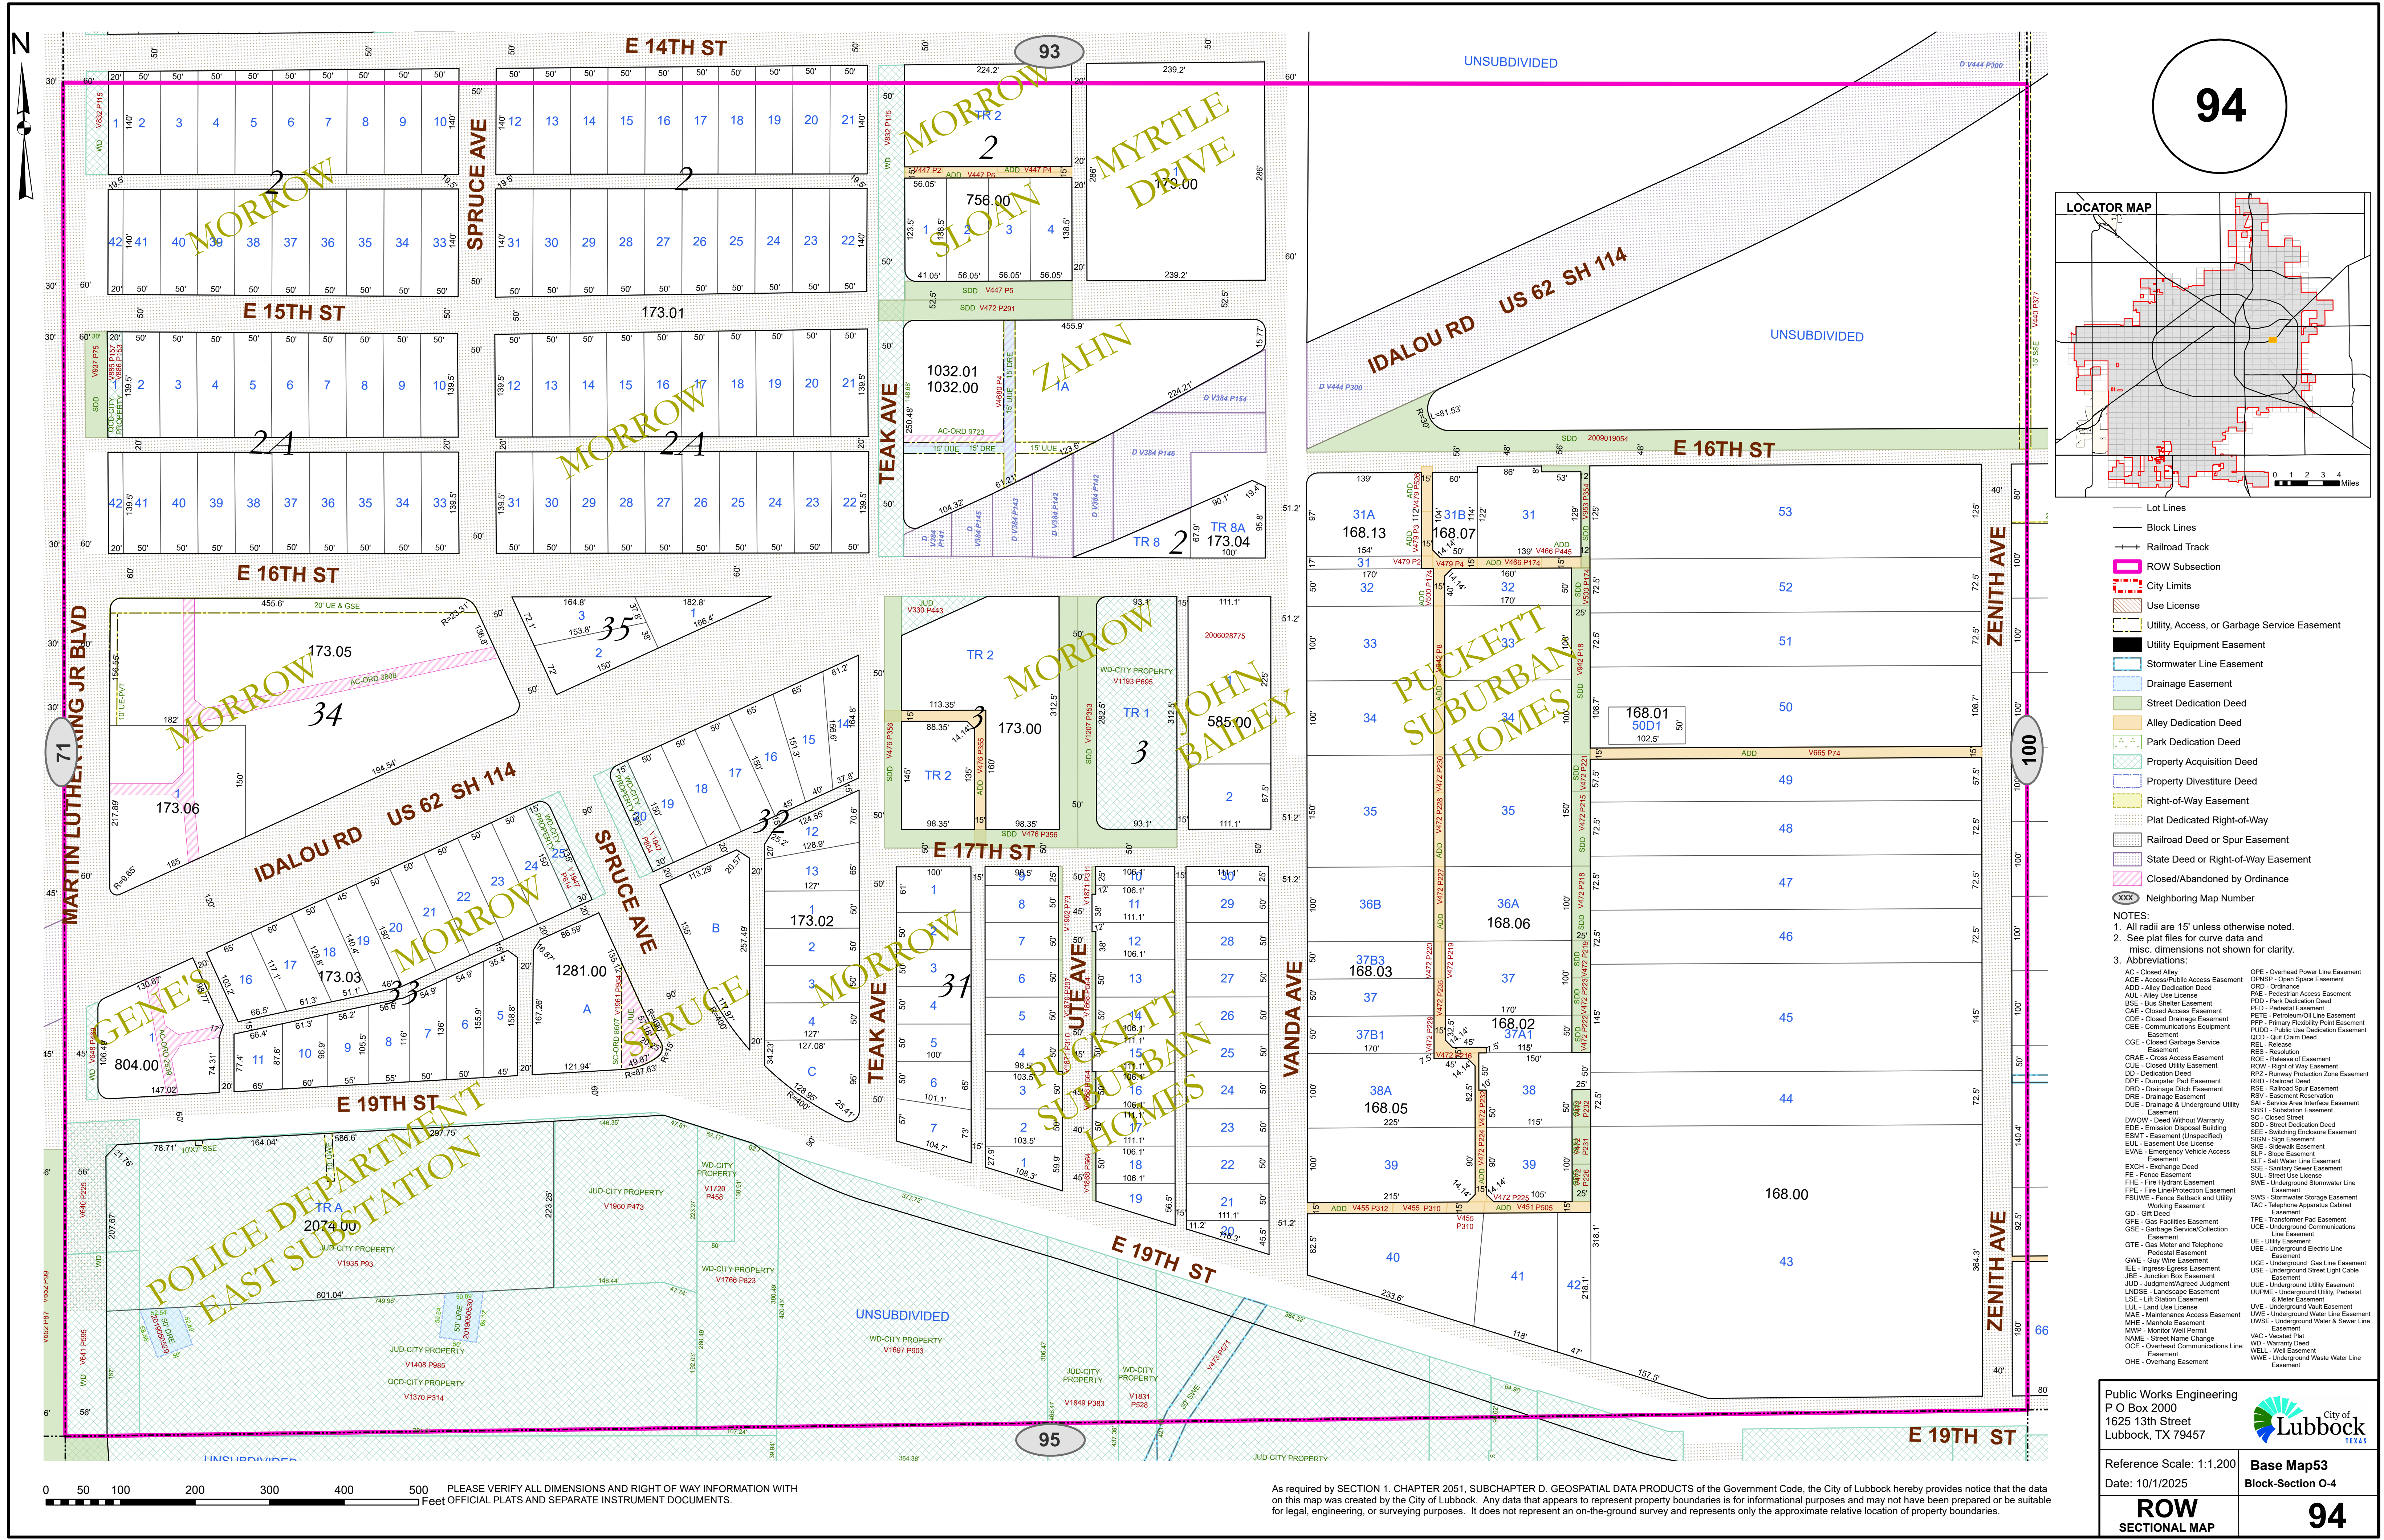

- Lot Lines
- Block Lines
- Railroad Track
- ROW Subsection
- City Limits
- Use License
- Utility, Access, or Garbage Service Easement
- Utility Equipment Easement
- Stormwater Line Easement
- Drainage Easement
- Street Dedication Deed
- Alley Dedication Deed
- Park Dedication Deed
- Property Acquisition Deed
- Property Divestiture Deed
- Right-of-Way Easement
- Plat Dedicated Right-of-Way
- Railroad Deed or Spur Easement
- State Deed or Right-of-Way Easement
- Closed/Abandoned by Ordinance
- Neighboring Map Number

NOTES:
1. All radii are 15' unless otherwise noted.
2. See plat files for curve data and misc. dimensions not shown for clarity.
3. Abbreviations:

AC - Closed Alley	OPE - Overhead Power Line Easement
ACE - Access/Right of Way Easement	OPNRP - Open Space Easement
ADD - Alley Dedication Deed	ORD - Ordinance
AUL - Alley Use License	PAC - Pedestrian Access Easement
BSE - Bus Shelter Easement	PDD - Park Dedication Deed
CAE - Closed Access Easement	PED - Pedestal Easement
CDE - Closed Drainage Easement	PETE - Photomonitoring Line Easement
CEE - Communications Equipment Easement	PFP - Primary Flexibility Point Easement
CGE - Closed Garbage Service Easement	PUD - Public Use Dedication Easement
CRAE - Cross Access Easement	REL - Release
CUE - Closed Utility Easement	RES - Resolution
DD - Dedication Deed	ROW - Right of Way Easement
DRE - Dumpster Pad Easement	RPP - Runway Protection Zone Easement
DRD - Drainage Ditch Easement	RSE - Railroad Spur Easement
DRE - Drainage Easement	SAL - Service Area Interface Easement
DUE - Drainage & Underground Utility Easement	SBS - Subdivision Easement
DWOW - Deed Without Warranty	SC - Closed Street
EDE - Emission Disposal Easement	SDD - Street Dedication Deed
ESMT - Easement (Unspecified)	SEE - Switching Enclosure Easement
EUL - Easement Use License	SIGN - Sign Easement
EVAE - Emergency Vehicle Access Easement	SIL - Slope Easement
EXCH - Exchange Deed	SJT - Soil Water Line Easement
FE - Fence Easement	SSE - Sanitary Sewer Easement
FHE - Fire Hydrant Easement	SUL - Street Use License
FPE - Fire Line/Protection Easement	SWE - Underground Stormwater Line Easement
FSUNE - Fence Setback and Utility Working Easement	SWA - Stormwater Storage Easement
GD - GR Deed	TAC - Transformer Pad Easement
GFE - Gas Facilities Easement	UCR - Underground Communications Line Easement
GSE - Garbage Service/Collection Easement	UEE - Underground Electric Line Easement
GTE - Gas Meter and Telephone Pedestal Easement	UGE - Underground Gas Line Easement
GW - Guy Wire Easement	UGS - Underground Street Light Cable Easement
IEE - Ingress-Egress Easement	UUE - Underground Utility Easement
JSE - Junction Box Easement	UUE - Underground Utility, Pedestal, & Meter Easement
JUD - Judgment/Agreed Judgment	UWE - Underground Water Line Easement
LANDSE - Landscape Easement	UWSE - Underground Water & Sewer Line Easement
LSE - Ltr Station Easement	VAC - Vacated Plat
LL - Land Use License	WD - Warranty Deed
MAE - Maintenance Access Easement	WEL - Well Easement
MHE - Manhole Easement	WWE - Underground Waste Water Line Easement
MWP - Monitor Well Permit	
NAME - Street Name Change	
OCE - Overhead Communications Line Easement	
OHE - Overhead Easement	

Public Works Engineering
P O Box 2000
1625 13th Street
Lubbock, TX 79457

Reference Scale: 1:1,200
Date: 10/1/2025

Base Map53
Block-Section O-4

ROW
SECTIONAL MAP

94

As required by SECTION 1, CHAPTER 2051, SUBCHAPTER D, GEOSPATIAL DATA PRODUCTS of the Government Code, the City of Lubbock hereby provides notice that the data on this map was created by the City of Lubbock. Any data that appears to represent property boundaries is for informational purposes and may not have been prepared or be suitable for legal, engineering, or surveying purposes. It does not represent an on-the-ground survey and represents only the approximate relative location of property boundaries.