
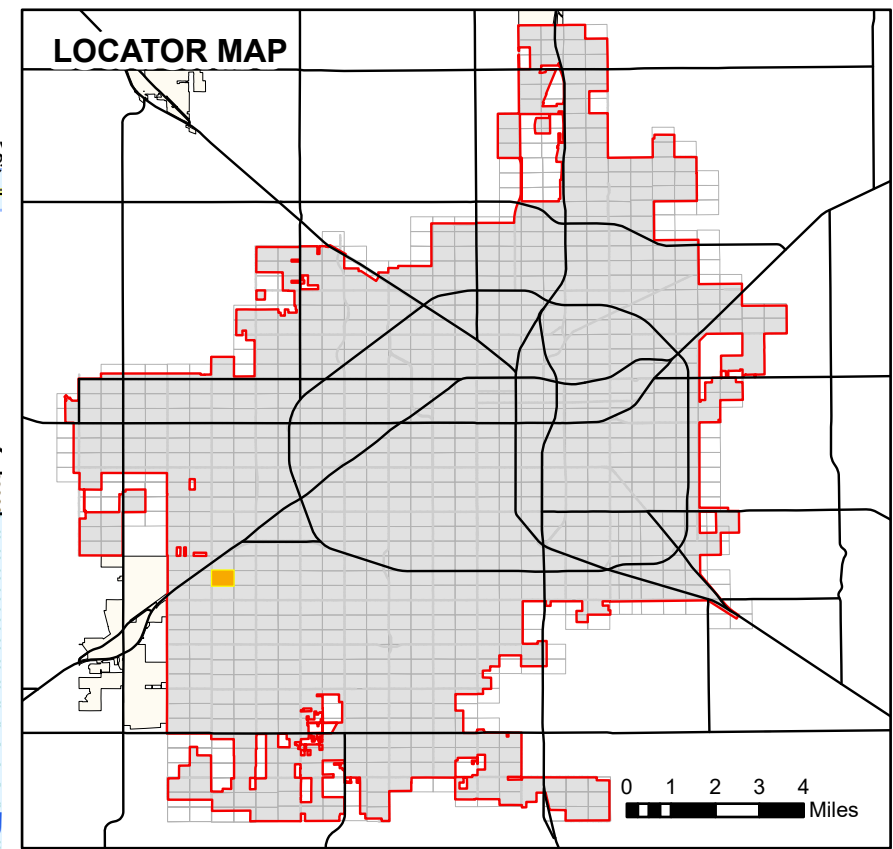


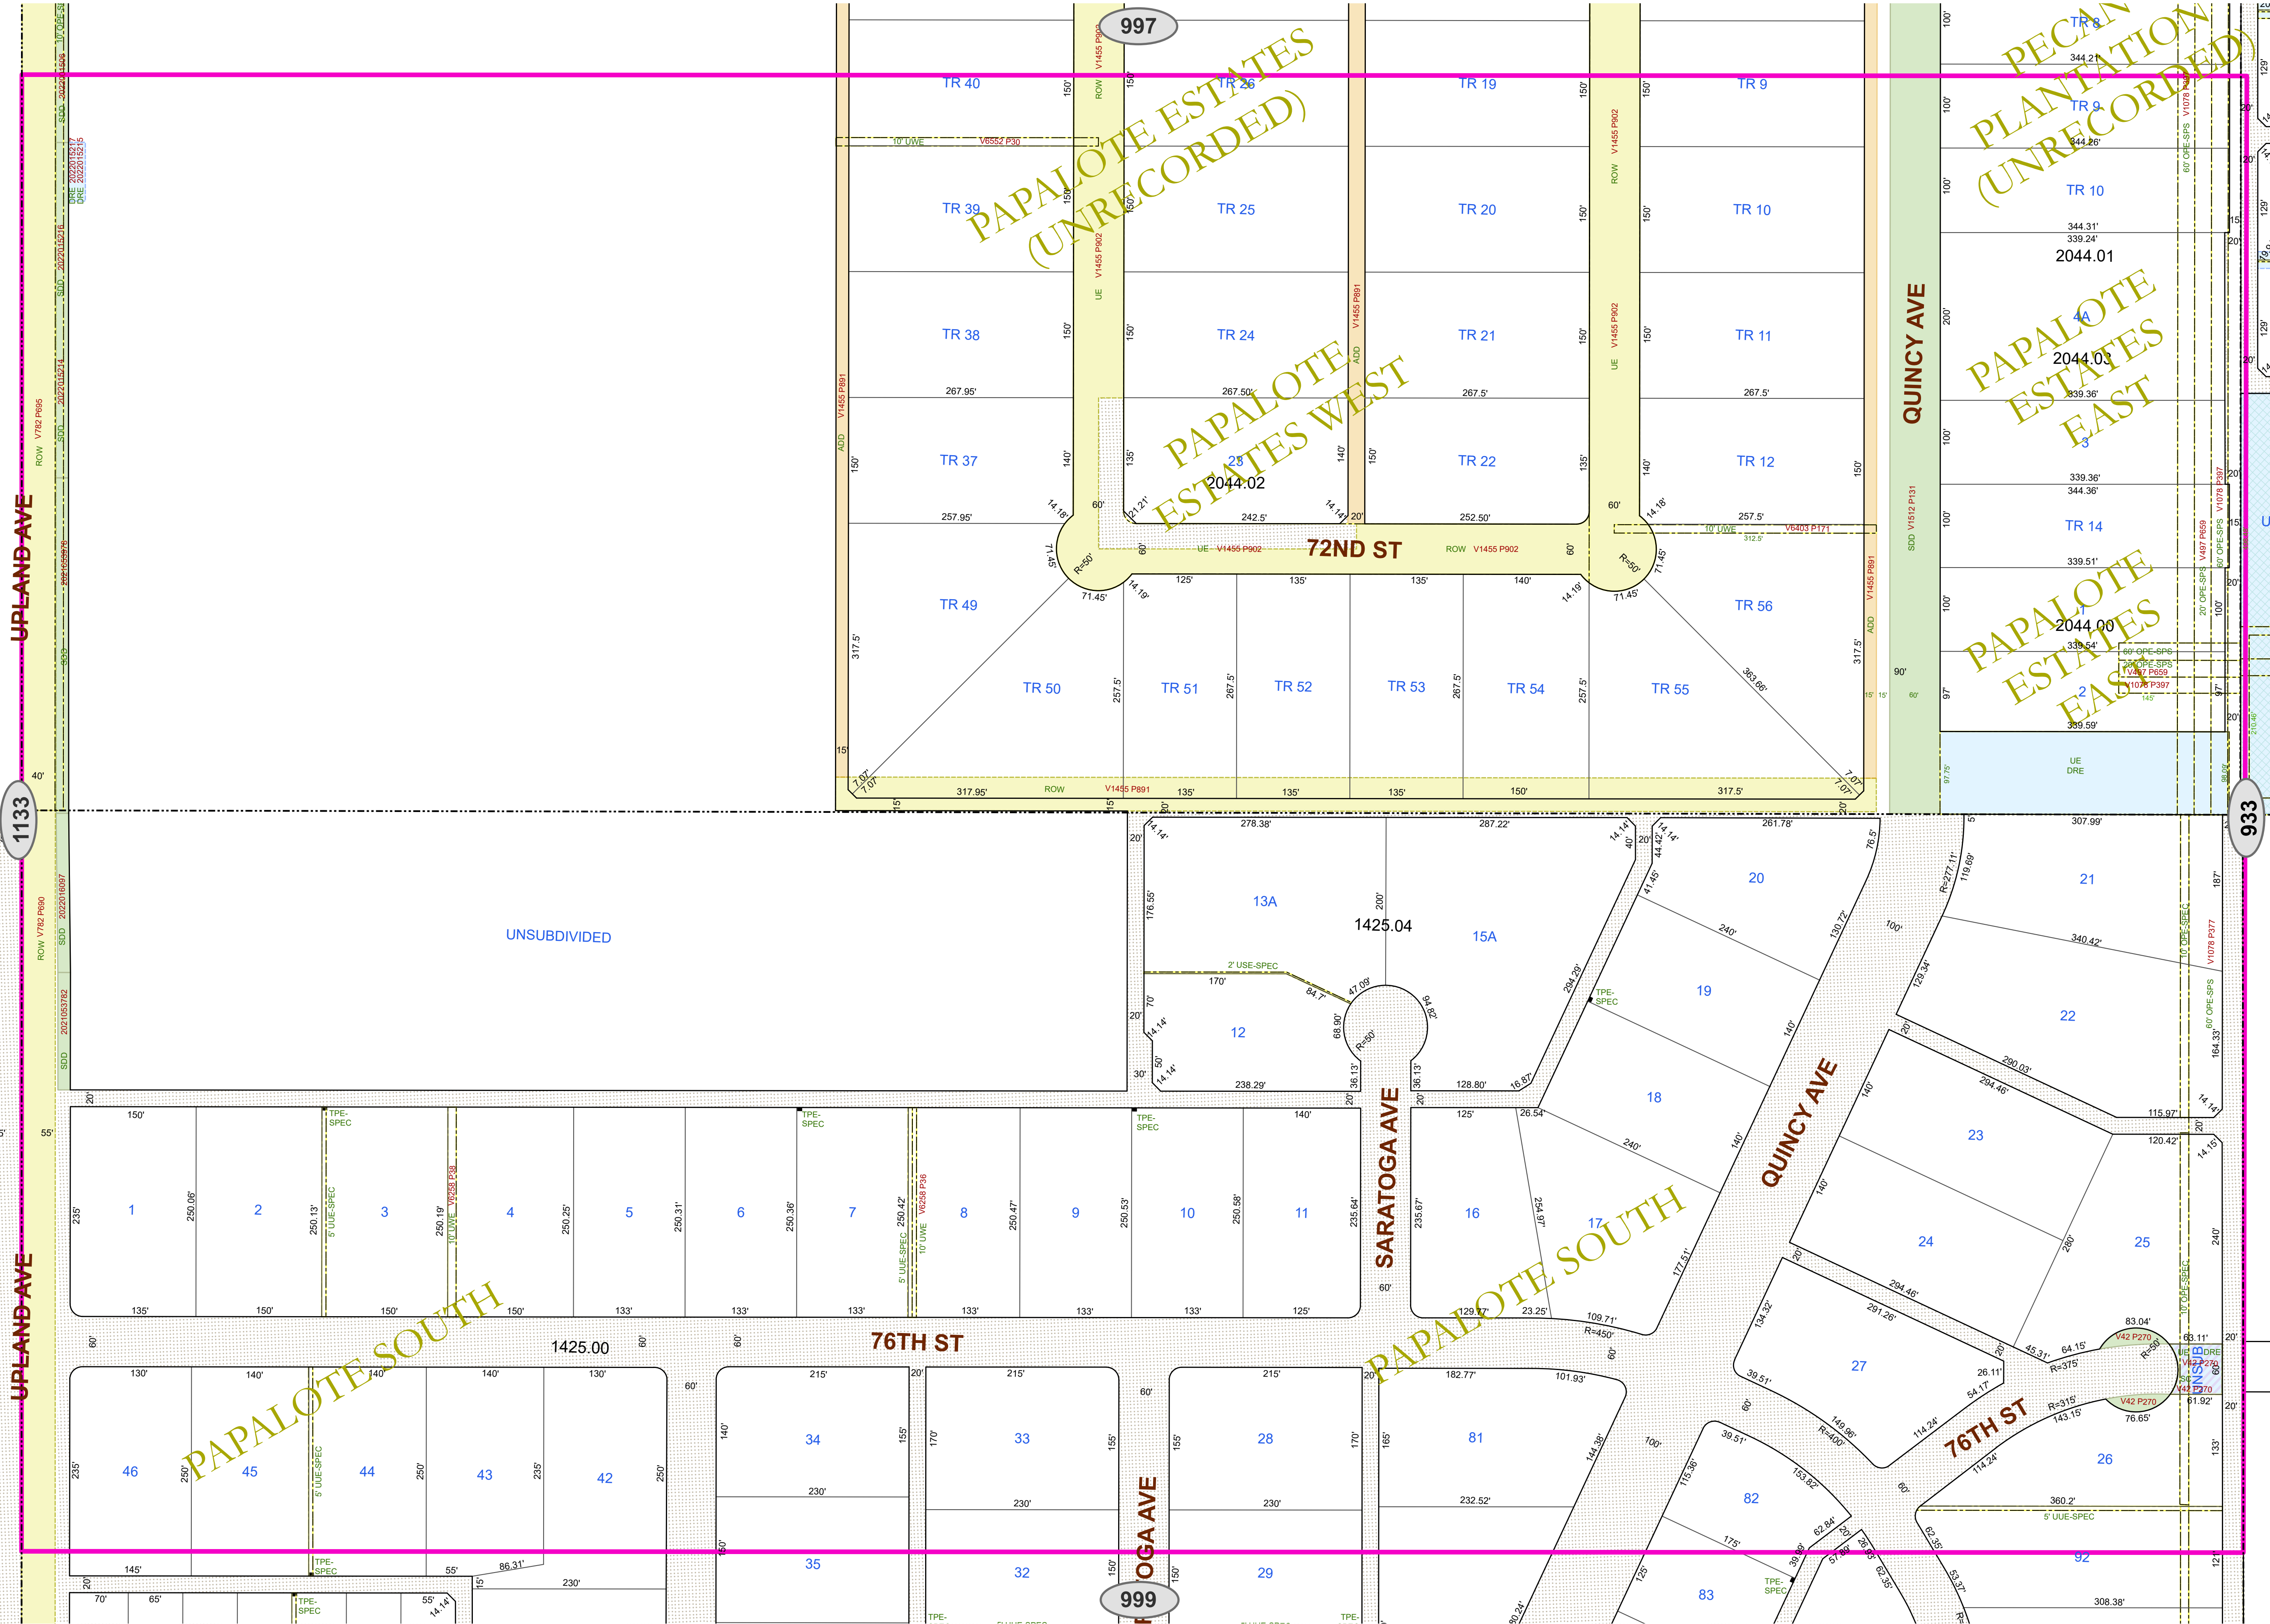

- Lot Lines
- Block Lines
- Railroad Track
- ROW Subsection
- City Limits
- Use License
- Utility, Access, or Garbage Service Easement
- Utility Equipment Easement
- Stormwater Line Easement
- Drainage Easement
- Street Dedication Deed
- Alley Dedication Deed
- Park Dedication Deed
- Property Acquisition Deed
- Property Divestiture Deed
- Right-of-Way Easement
- Plat Dedicated Right-of-Way
- Railroad Deed or Spur Easement
- State Deed or Right-of-Way Easement
- Closed/Abandoned by Ordinance
- Neighboring Map Number

- NOTES:
- All radii are 15' unless otherwise noted.
 - See plat files for curve data and misc. dimensions not shown for clarity.
 - Abbreviations:
- | | |
|--|--|
| AC - Closed Alley | OPE - Overhead Power Line Easement |
| ACE - Access/Public Access Easement | OPASP - Open Space Easement |
| ADD - Alley Dedication Deed | ORD - Ordinance |
| AUL - Alley Use License | PAE - Pedestrian Access Easement |
| BSE - Bus Shelter Easement | PDD - Park Dedication Deed |
| CAE - Closed Access Easement | PEL - Pedestal Easement |
| CDE - Closed Drainage Easement | PETE - Photomonitoring Line Easement |
| CCE - Communications Equipment Easement | PFP - Primary Flexibility Point Easement |
| CGE - Closed Garbage Service Easement | PUD - Public Use Dedication Easement |
| CRAE - Cross Access Easement | QCD - Quit Claim Deed |
| CUE - Closed Utility Easement | REL - Release |
| DD - Dedication Deed | RES - Resolution |
| DPE - Dumpster Pad Easement | ROE - Right of Easement |
| DRD - Drainage Ditch Easement | ROW - Right of Way Easement |
| DRE - Drainage Easement | RPZ - Runway Protection Zone Easement |
| DUE - Drainage & Underground Utility Easement | RSD - Railroad Deed |
| DWOW - Deed Without Warranty | RSN - Railroad Spur Easement |
| EDE - Emission Disposal Building | RSV - Service Area Interface Easement |
| ESMT - Easement (Unspecified) | SBI - Subdivision Easement |
| EUL - Easement Use License | SC - Closed Street |
| EVAE - Emergency Vehicle Access Easement | SDD - Street Dedication Deed |
| EXCH - Exchange Deed | SEE - Switching Enclosure Easement |
| FE - Fence Easement | SIGN - Sign Easement |
| FIE - Fire Hydrant Easement | SIP - Slope Easement |
| FPE - Fire Line/Protection Easement | SJT - Salt Water Line Easement |
| FSUWE - Fence Setback and Utility Working Easement | SSE - Sanitary Sewer Easement |
| GO - GR Deed | SUL - Street Use License |
| GFE - Gas Facilities Easement | SWE - Underground Stormwater Line Easement |
| GSE - Garbage Service/Collection Easement | SWA - Stormwater Storage Easement |
| GTE - Gas Meter and Telephone Pedestal Easement | TAC - Telephone Apparatus Cabinet Easement |
| GWE - Guy Wire Easement | TPE - Transformer Pad Easement |
| IEE - Ingress-Egress Easement | UEE - Underground Electric Line Easement |
| JBE - Junction Box Easement | UGE - Underground Gas Line Easement |
| JUD - Judgment/Agreed Judgment | ULS - Underground Street Light Cable Easement |
| LANDSE - Landscape Easement | ULWE - Underground Utility, Pedestal, & Meter Easement |
| LSE - Lift Station Easement | UWE - Underground Water Line Easement |
| LLL - Land Use License | UWSE - Underground Water & Sewer Line Easement |
| MAE - Maintenance Access Easement | VAC - Vacated Plat |
| MHE - Manhole Easement | WD - Warranty Deed |
| MWP - Monitor Well Permit | WEL - Well Easement |
| NAME - Street Name Change | WWE - Underground Waste Water Line Easement |
| OCE - Overhead Communications Line Easement | |
| OHE - Overhang Easement | |

Public Works Engineering
P O Box 2000
1625 13th Street
Lubbock, TX 79457

City of
Lubbock
TEXAS

Reference Scale: 1:1,200
Date: 10/1/2025

Base Map102
Block-Section AK-30

ROW
SECTIONAL MAP

998

As required by SECTION 1, CHAPTER 2051, SUBCHAPTER D, GEOSPATIAL DATA PRODUCTS of the Government Code, the City of Lubbock hereby provides notice that the data on this map was created by the City of Lubbock. Any data that appears to represent property boundaries is for informational purposes and may not have been prepared or be suitable for legal, engineering, or surveying purposes. It does not represent an on-the-ground survey and represents only the approximate location of property boundaries.